

PART OF N.W. 1/4 SEC. 23, T. 5 N., R. 1 W., S. L. B. & M.

UINTAH-HIGHLANDS SUBDIVISION NO. 3

230

LOTS 39-47

IN WEBER COUNTY


SCALE 1" = 50'

PREFIX 07-230

TAXING UNIT 100

SEE PAGE 86-1

EXCEPT WHERE OTHERWISE SHOWN
ALL LOTS OWNED BY:
VICTOR L. WRIGHT
AND SUZANNE

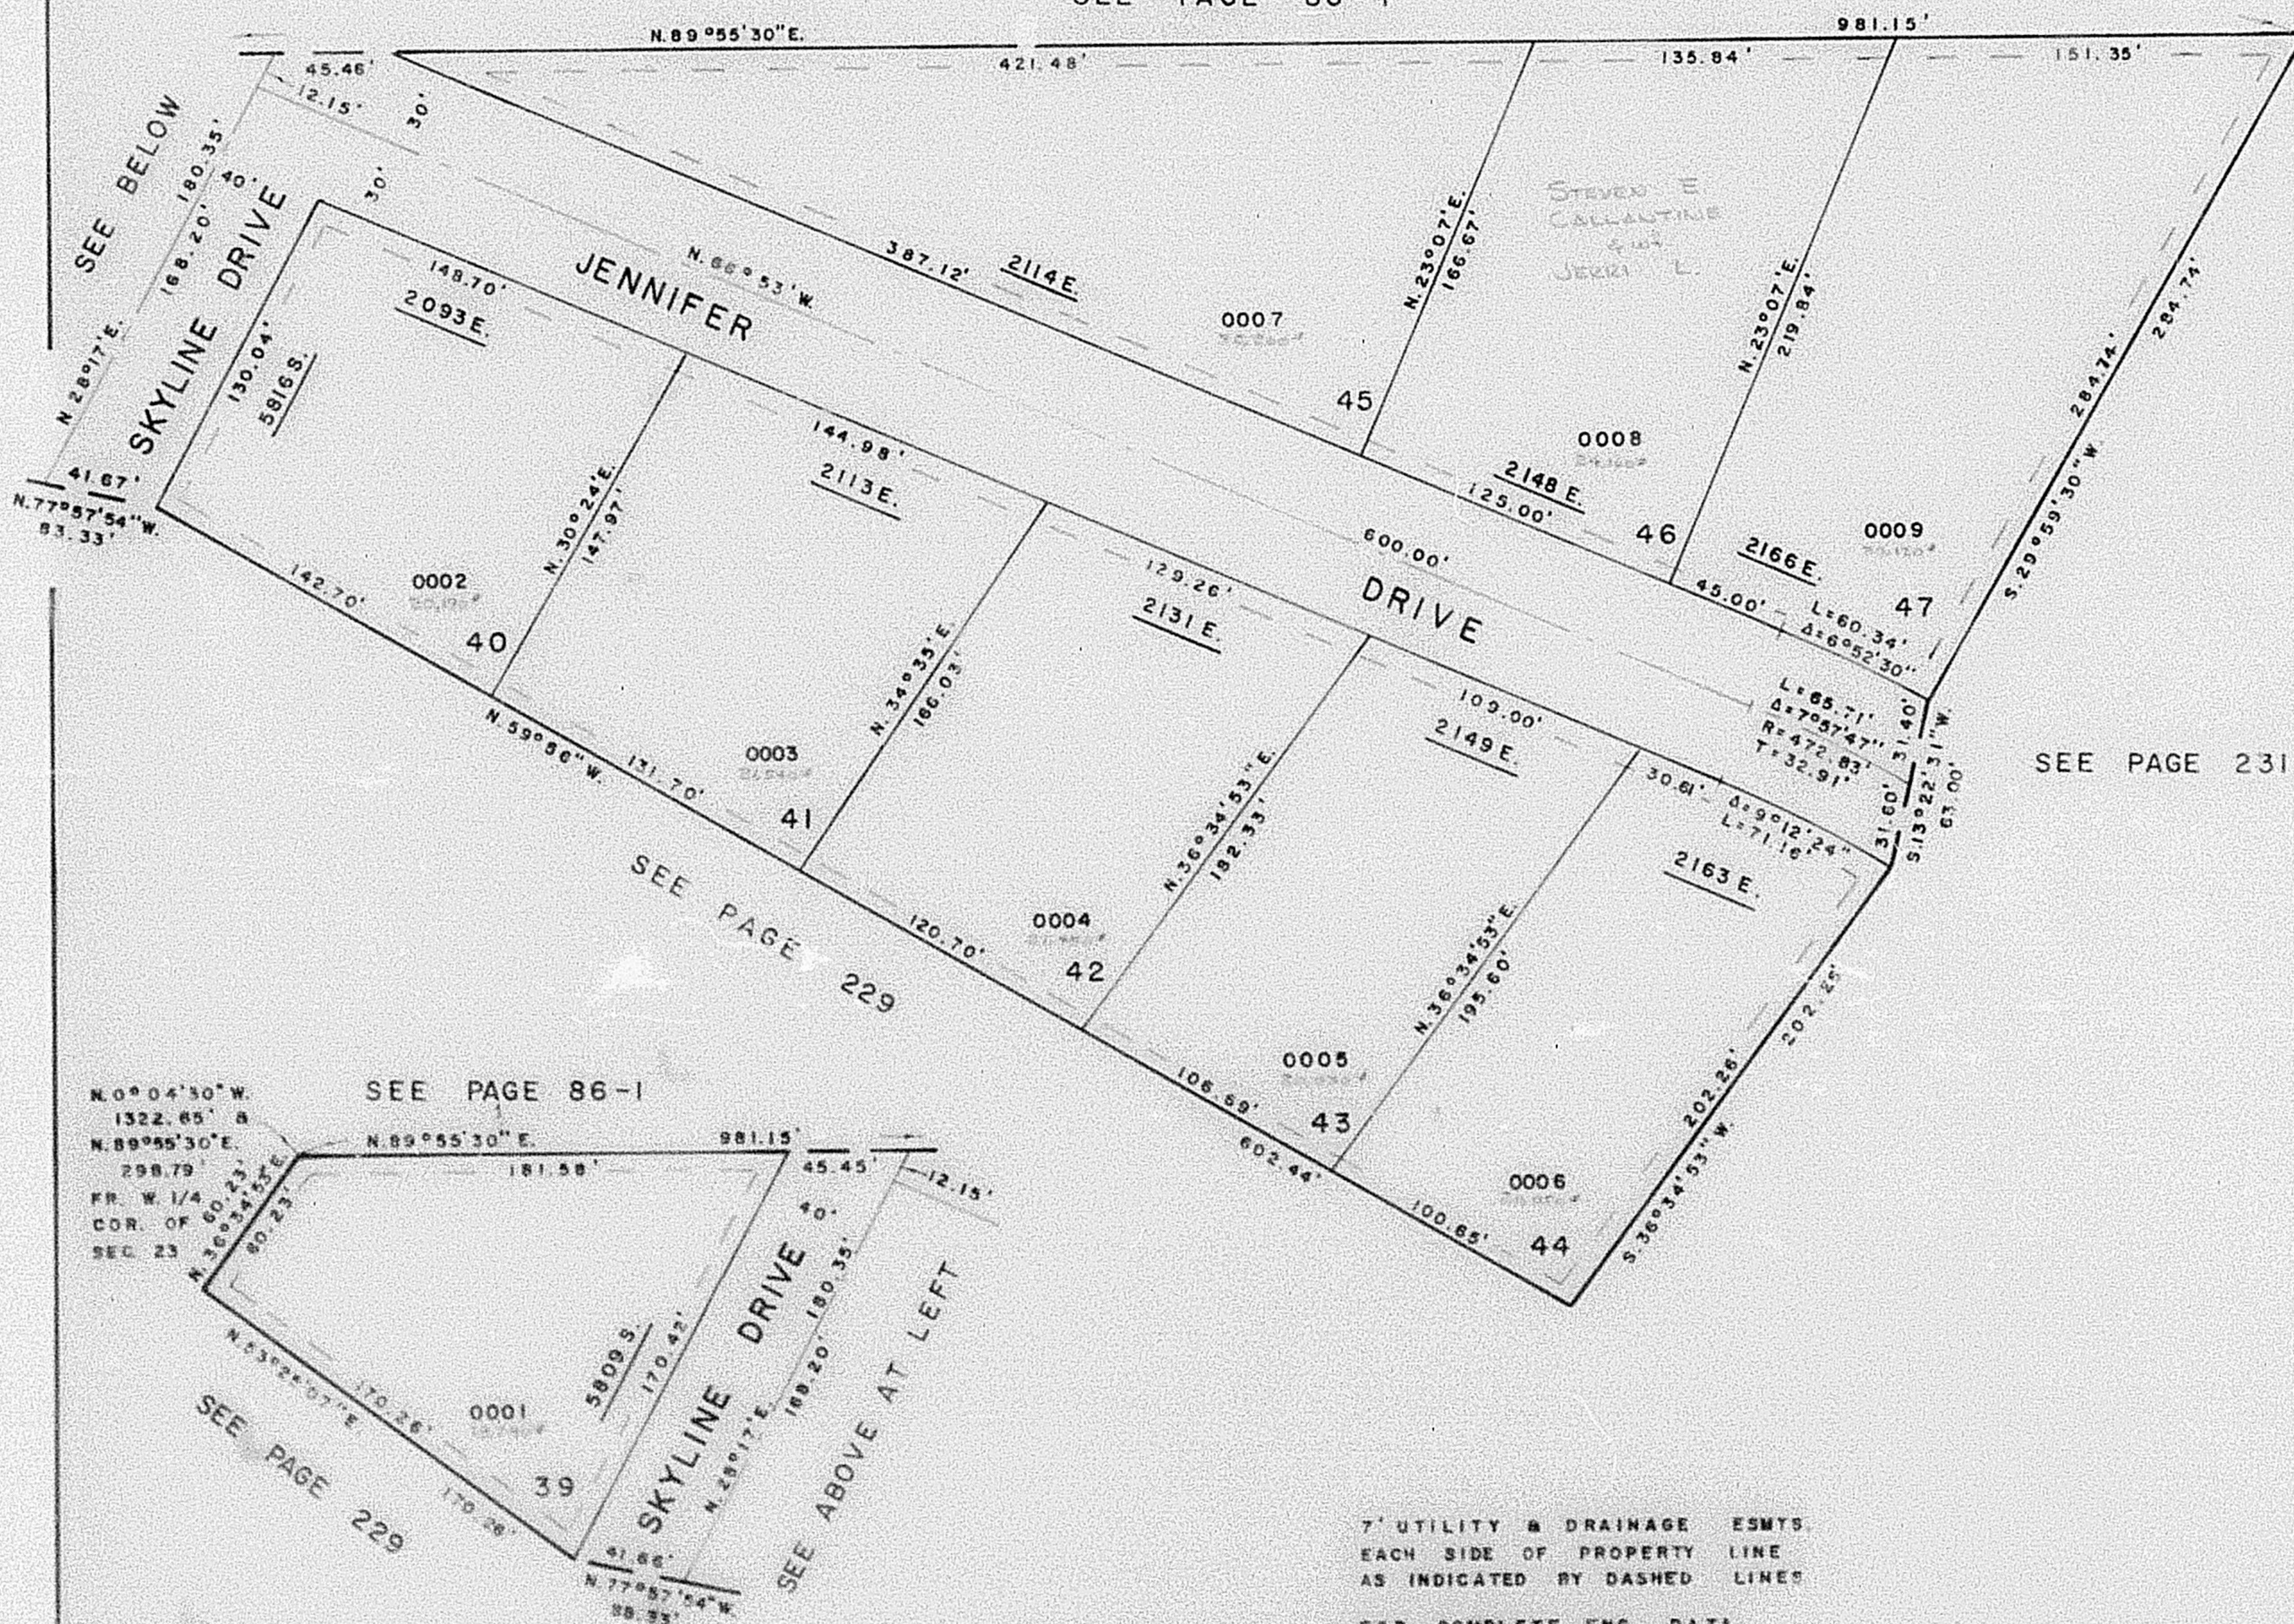

SEE PAGE 231

7' UTILITY & DRAINAGE ESMYS
EACH SIDE OF PROPERTY LINE
AS INDICATED BY DASHED LINES

FOR COMPLETE ENG. DATA
SEE ORIG. DED. PLAT IN
BOOK 21, PAGE 71