

PART OF N.W. 1/4 SEC. 23, T. 5N., R. 1W., S. L.B. & M.

UINTAH-HIGHLANDS SUBDIVISION NO. 3

230


TAXING UNIT 100

LOTS 39 - 47
IN WEBER COUNTY
SCALE 1" = 50'

PREFIX 07-230

SEE PAGE 86-1

EXCEPT WHERE OTHERWISE SHOWN
ALL LOTS OWNED BY:
NESTOR L. WRIGHT
AND SUZANNE

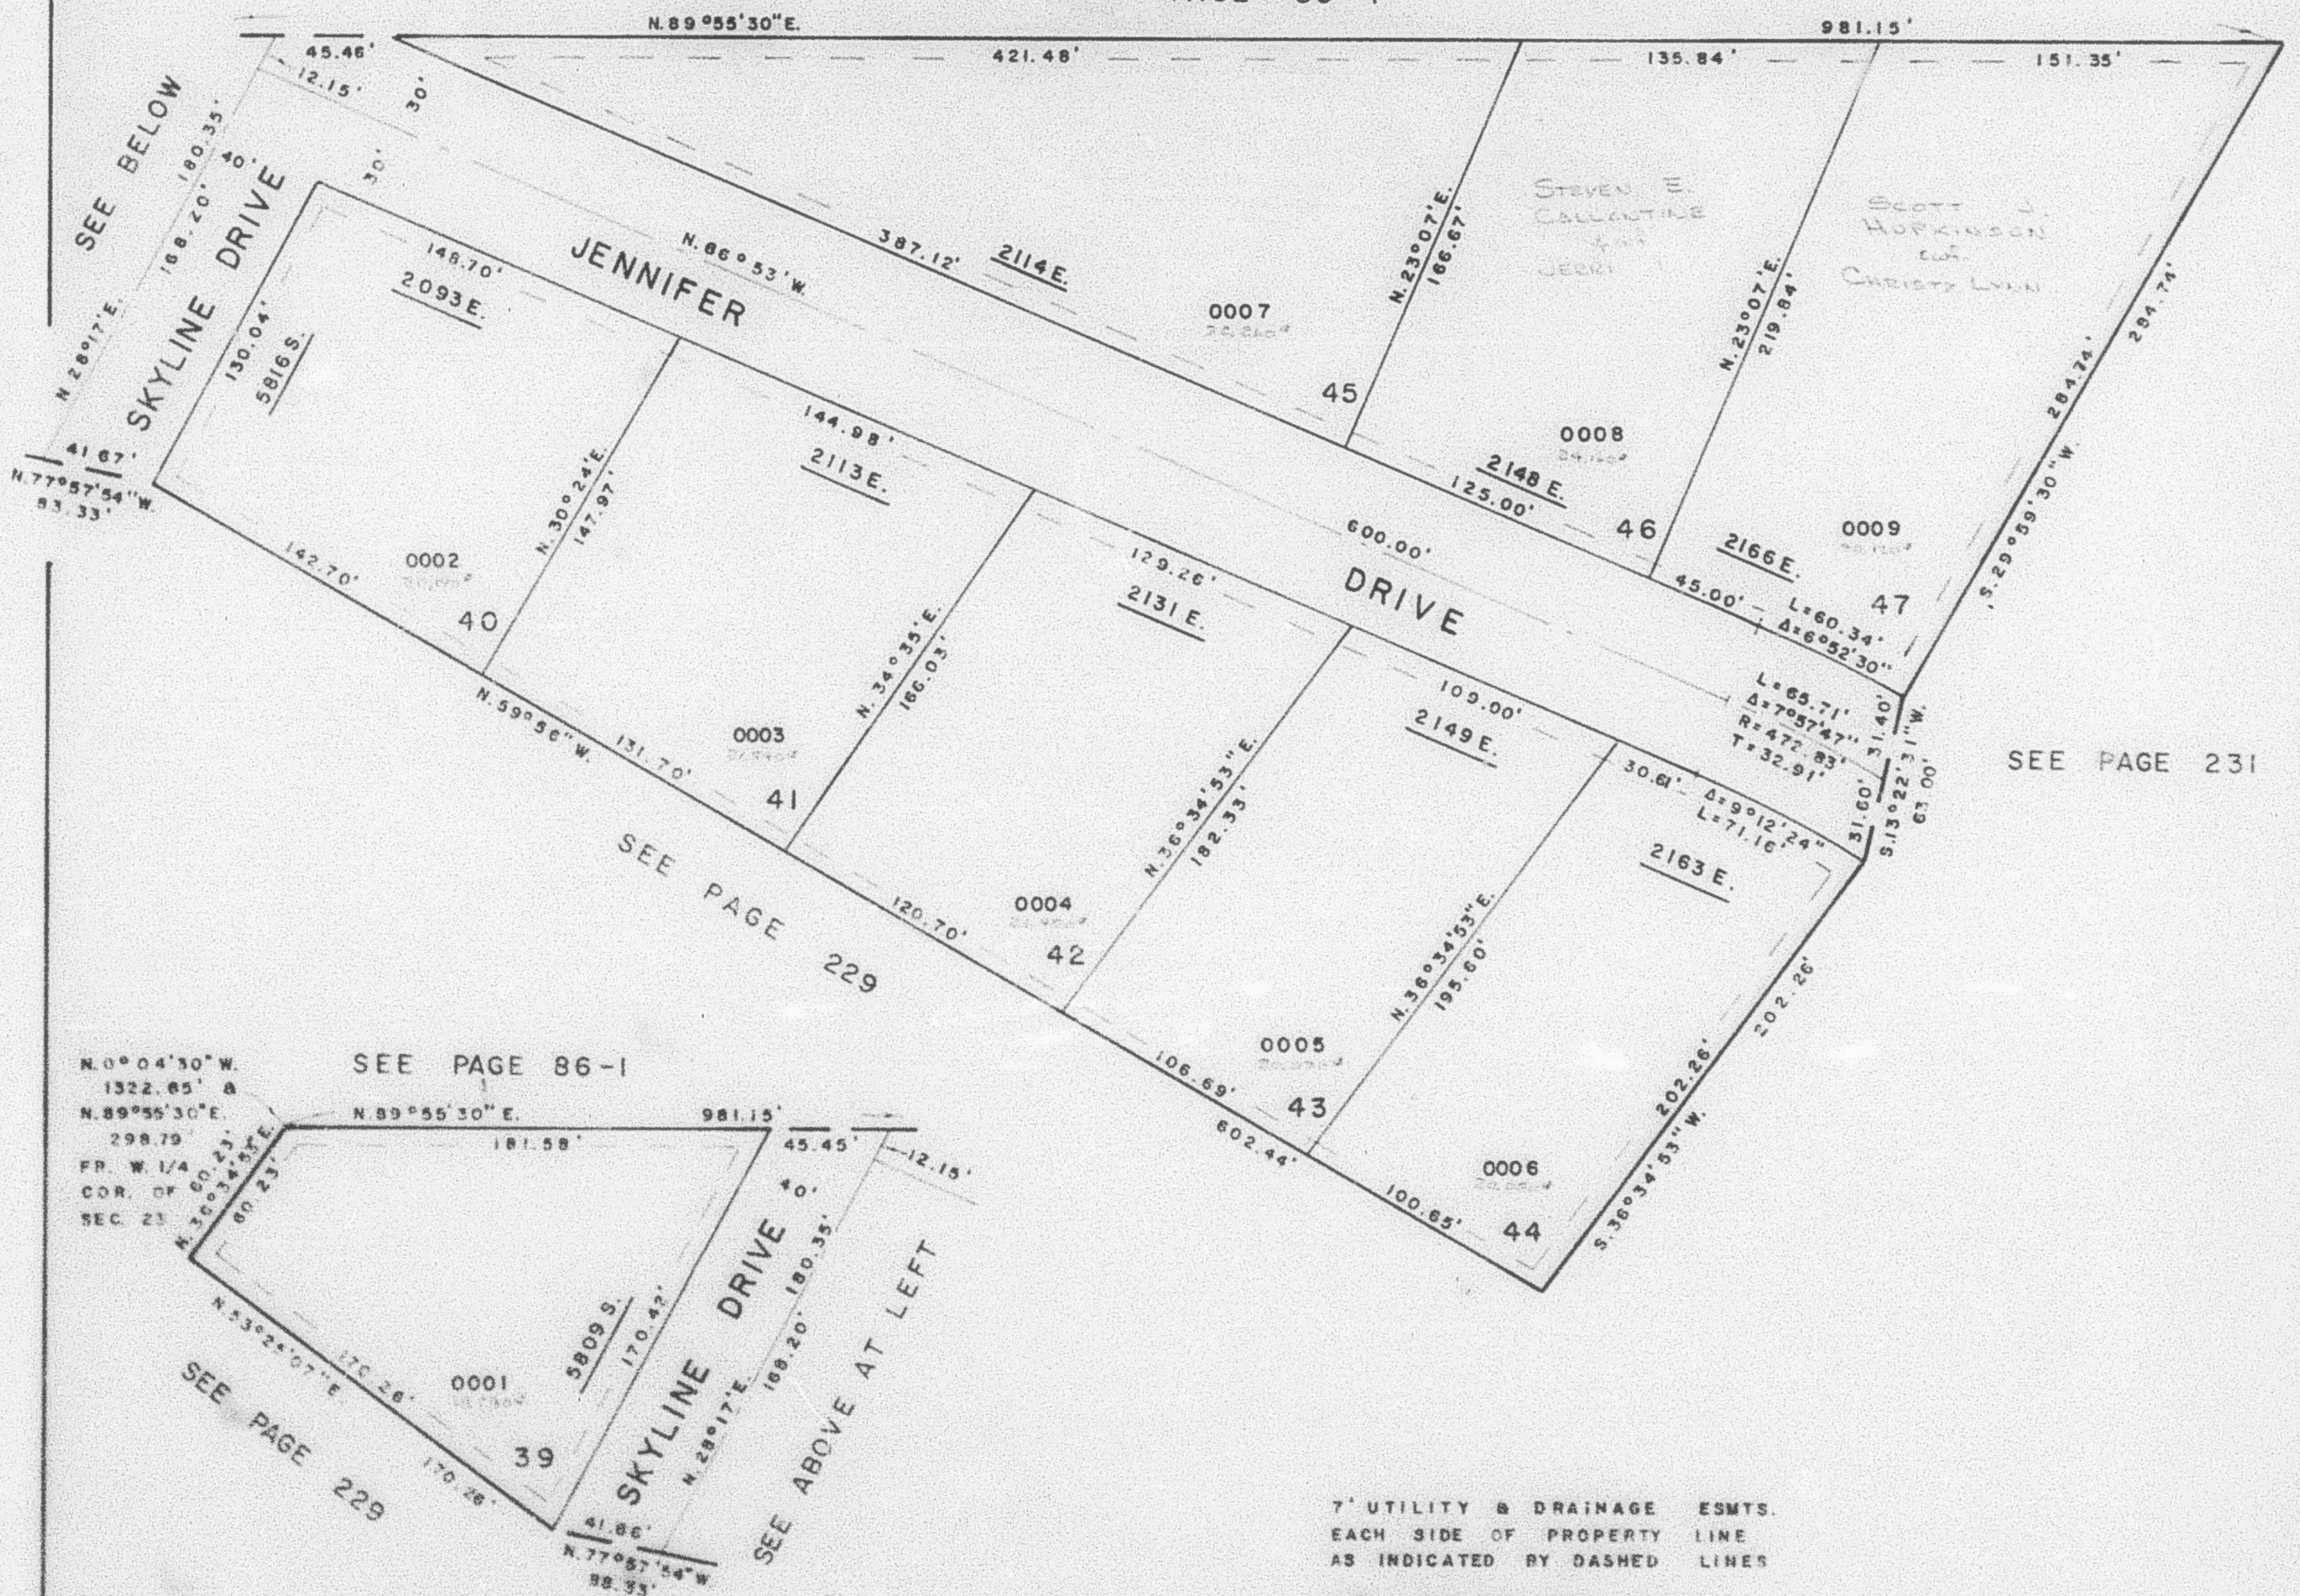

SEE PAGE 231

7' UTILITY & DRAINAGE ESMTS.
EACH SIDE OF PROPERTY LINE
AS INDICATED BY DASHED LINES

FOR COMPLETE ENG. DATA
SEE ORIG. DED. PLAT IN
BOOK 21, PAGE 71