


PART OF N.W. 1/4 SEC. 23, T.5N., R.1W., S.L.B. & M.
UINTAH-HIGHLANDS SUBDIVISION NO. 3

LOTS 39-47
 IN WEBER COUNTY
 SCALE 1" = 60'

TAXING UNIT: 159

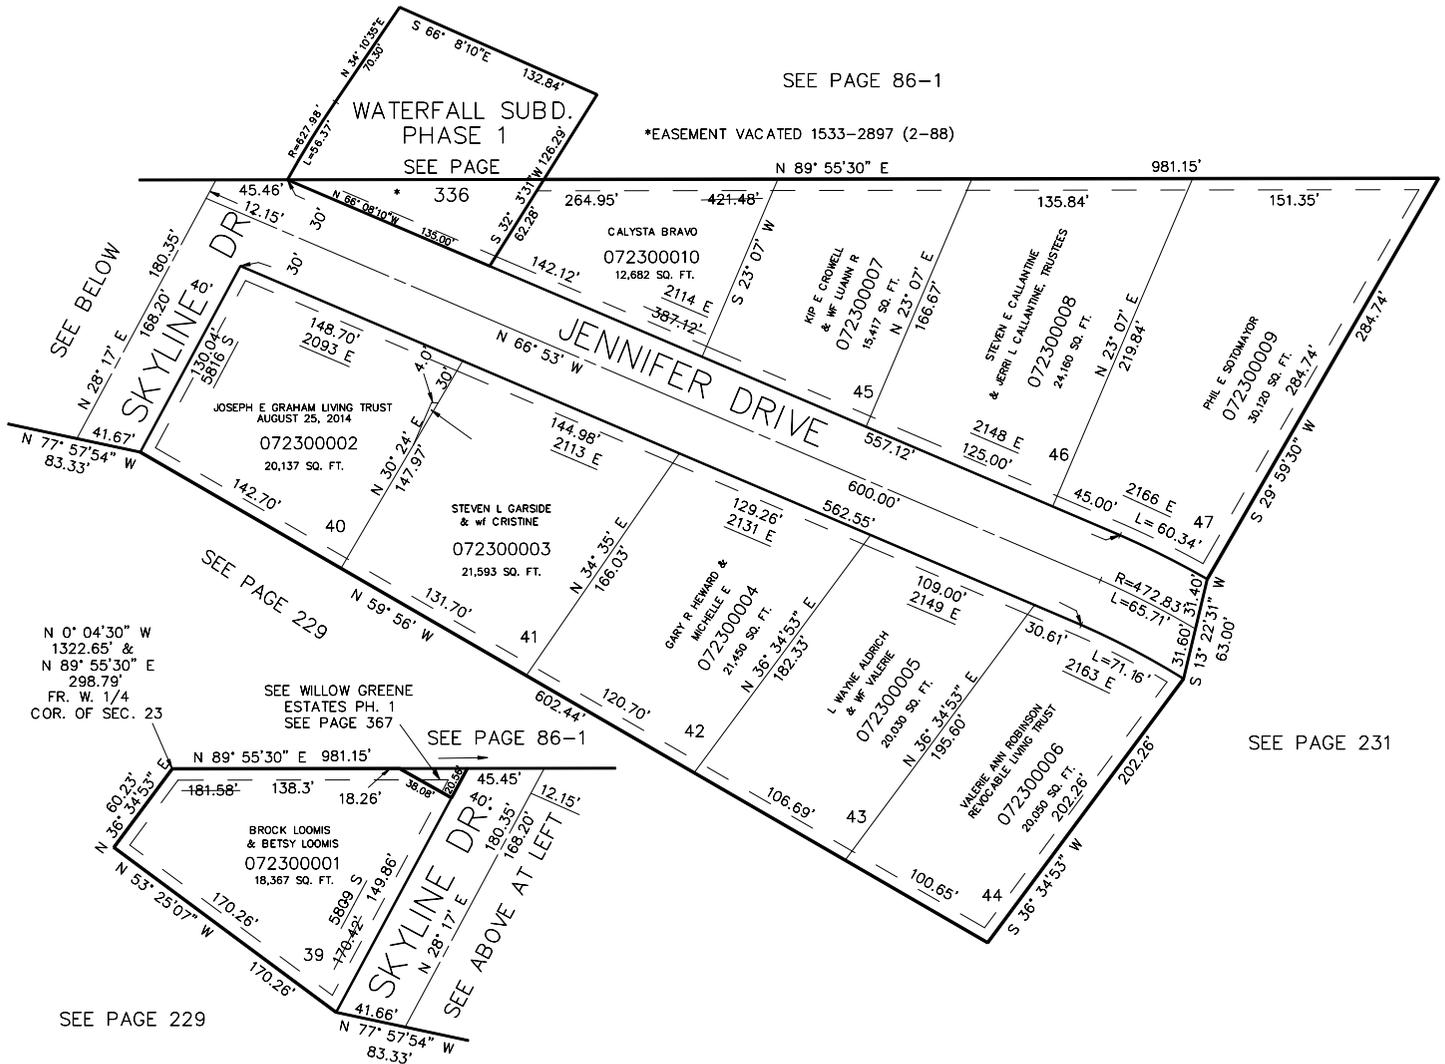

N 0° 04' 30" W
 1322.65' &
 N 89° 55' 30" E
 298.79'
 FR. W. 1/4
 COR. OF SEC. 23

SEE WILLOW GREENE
 ESTATES PH. 1
 SEE PAGE 367

7' UTILITY & DRAINAGE EASEMENTS EACH
 SIDE OF PROPERTY LINES AS INDICATED
 BY DASHED LINES EXCEPT AS OTHERWISE
 SHOWN.

FOR COMPLETE ENG DATA SEE
 ORIGINAL DEDICATION PLAT IN
 BOOK 21, PAGE 71 OF RECORDS.