

PART OF N.W 1/4 SEC. 23, T.5N., R.1W., S.L.B. & M.

UINTAH-HIGHLANDS SUBDIVISION NO 4

231

TAXING UNIT : 244


LOTS 48-56
IN WEBER COUNTY
SCALE 1" = 50'

PREFIX : 07-231

EXCEPT WHERE OTHERWISE SHOWN
ALL LOTS OWNED BY:
VESTELL L. WRIGHT
E.W. SUZANNE

N. 0°04'30"W. 1522.65' &
N. 89°55'30"E. 1279.84'
FR. W. 1/4 COR. SEC. 23

SEE
PAGE
86-1

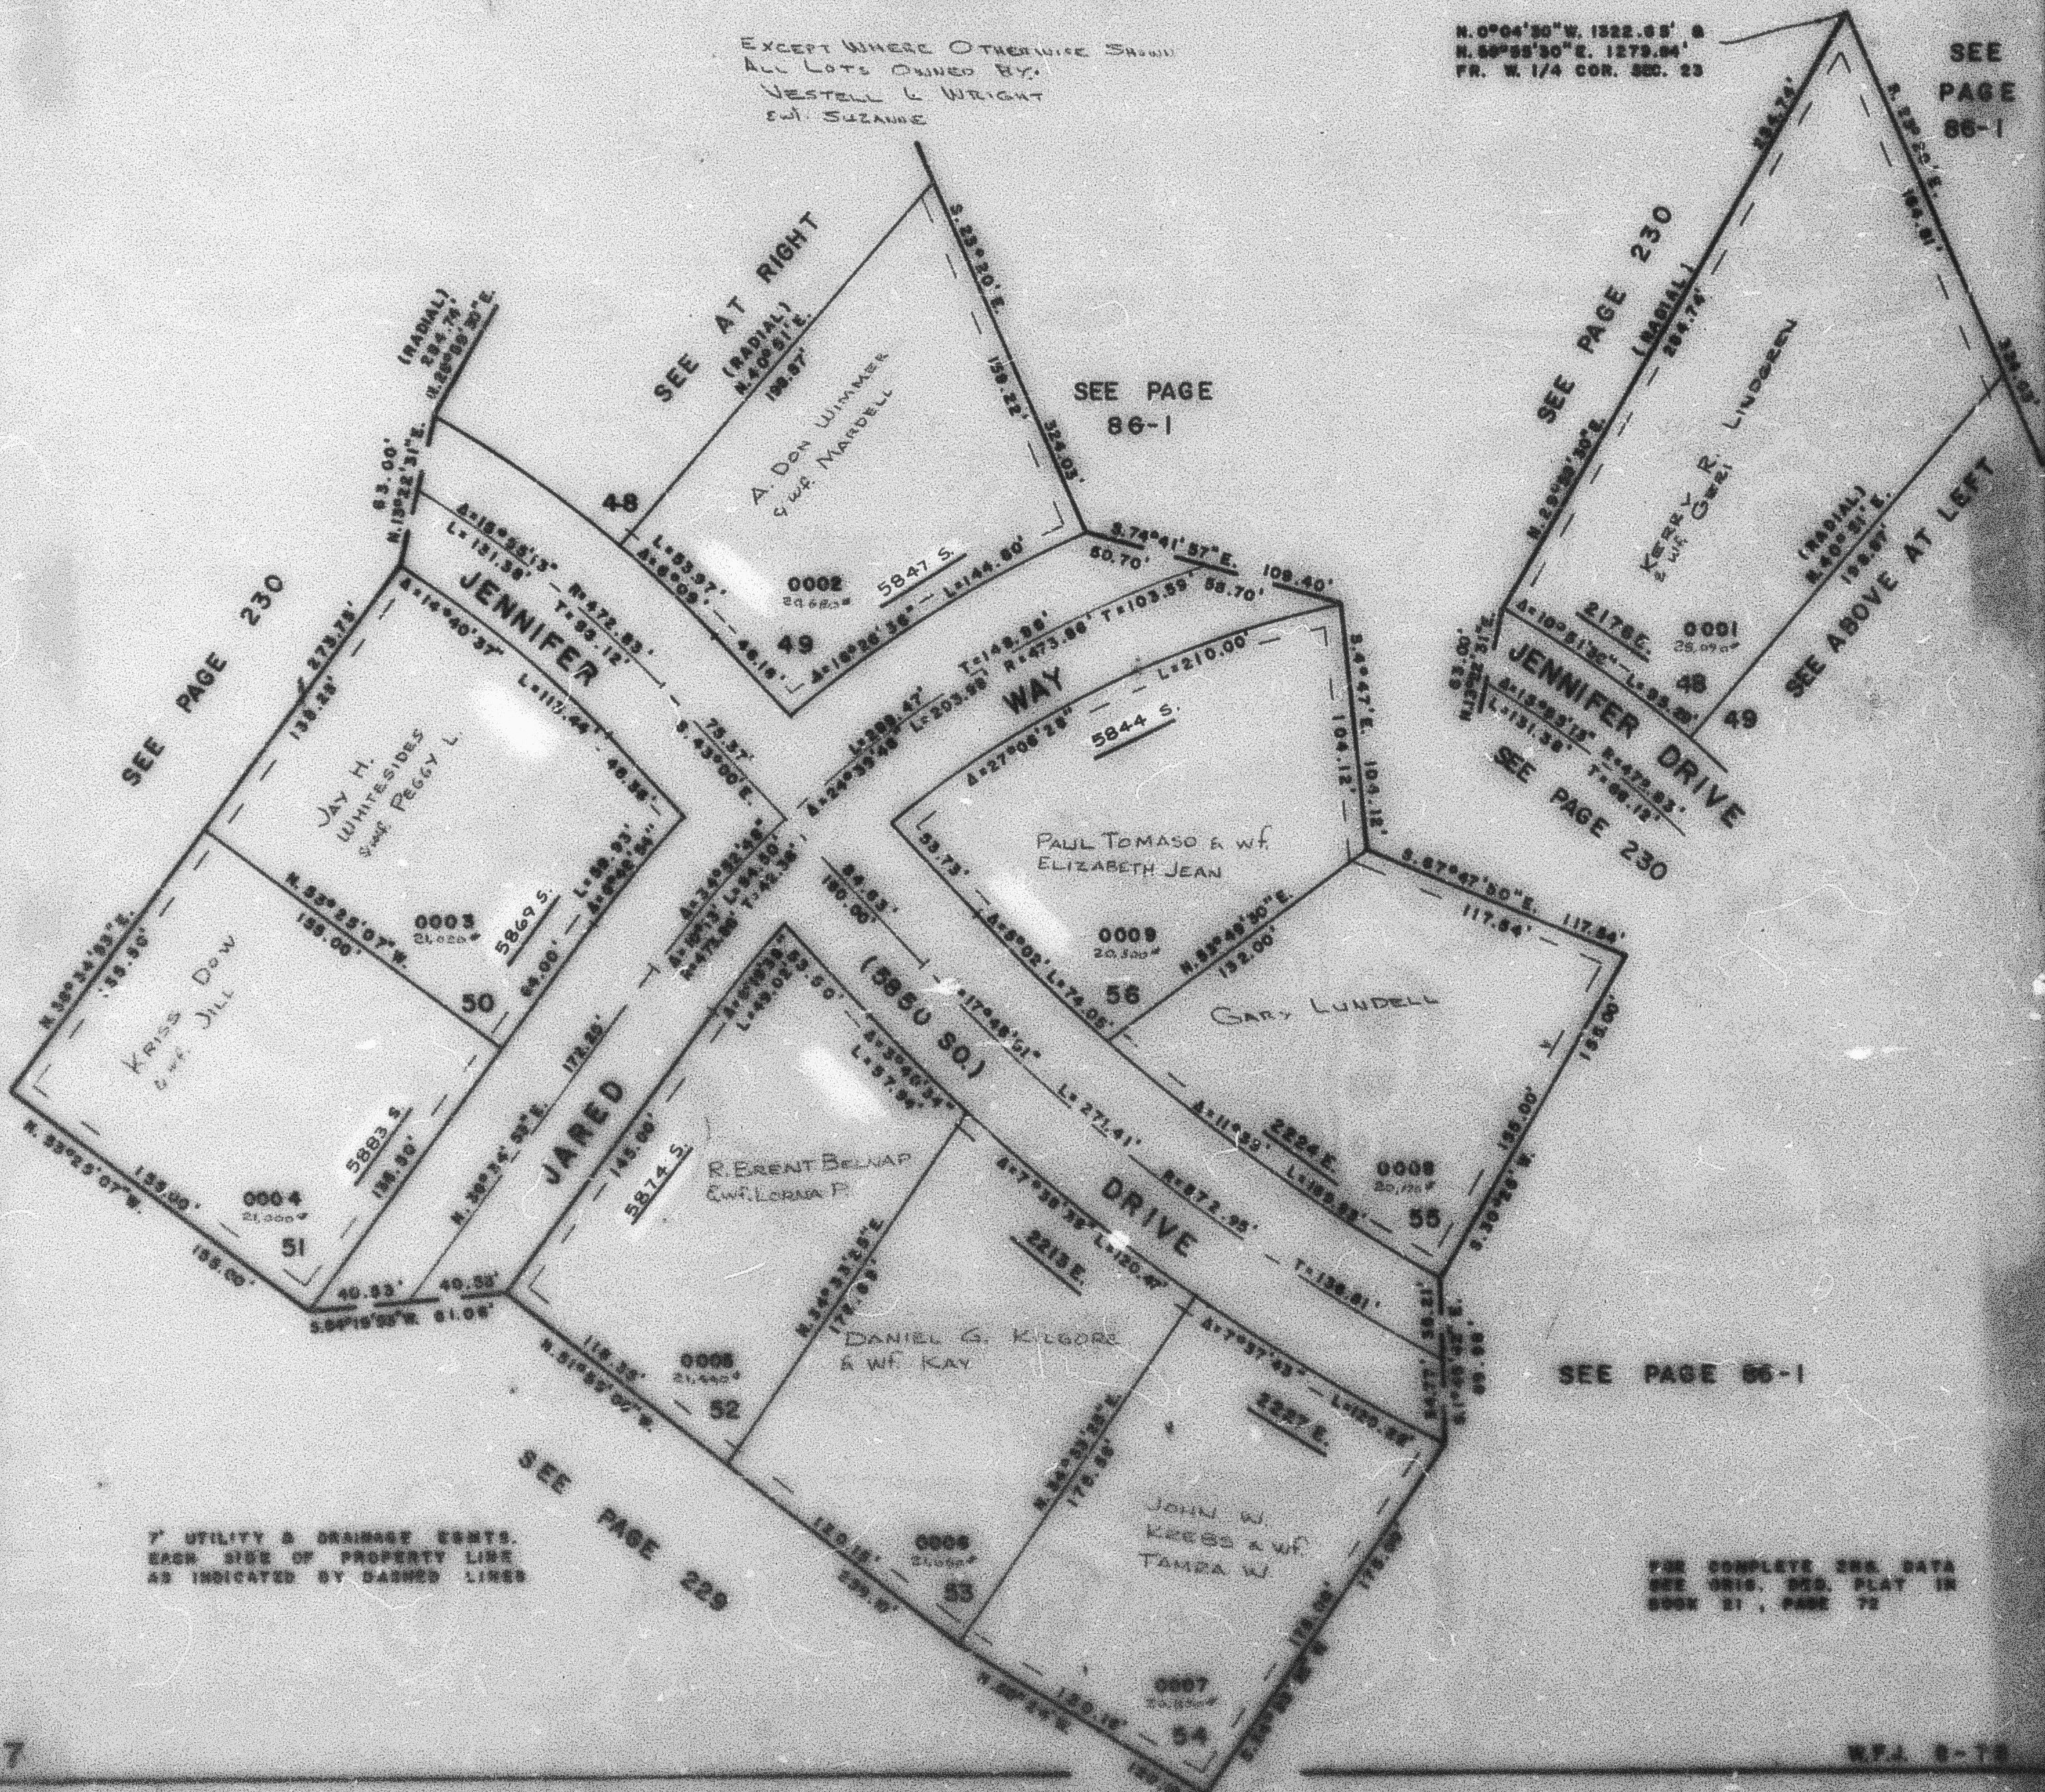

7' UTILITY & DRAINAGE EASTS.
EACH SIDE OF PROPERTY LINE
AS INDICATED BY DASHED LINES

FOR COMPLETE SEE DATA
SEE ORIG. SET. PLAT IN
BOOK 21, PAGE 72