

PART OF N.W. 1/4 SEC. 23, T.5N., R.1W., S.L.B. & M.
UINTAH-HIGHLANDS SUBDIVISION NO 4

231

TAXING UNIT - 244

LOTS 48 - 56

IN WEBER COUNTY


SCALE 1" = 50'

PREFIX - 07-231

EXCEPT WHERE OTHERWISE SHOWN
ALL LOTS OWNED BY:
WESTELL L. WRIGHT
AND SUZANNE

N. 0°04'30" E. 1922.45' S
N. 89°59'30" E. 1279.04' S
P.M. N. 1/4 COR. SEC. 23

SEE
PAGE
86-1

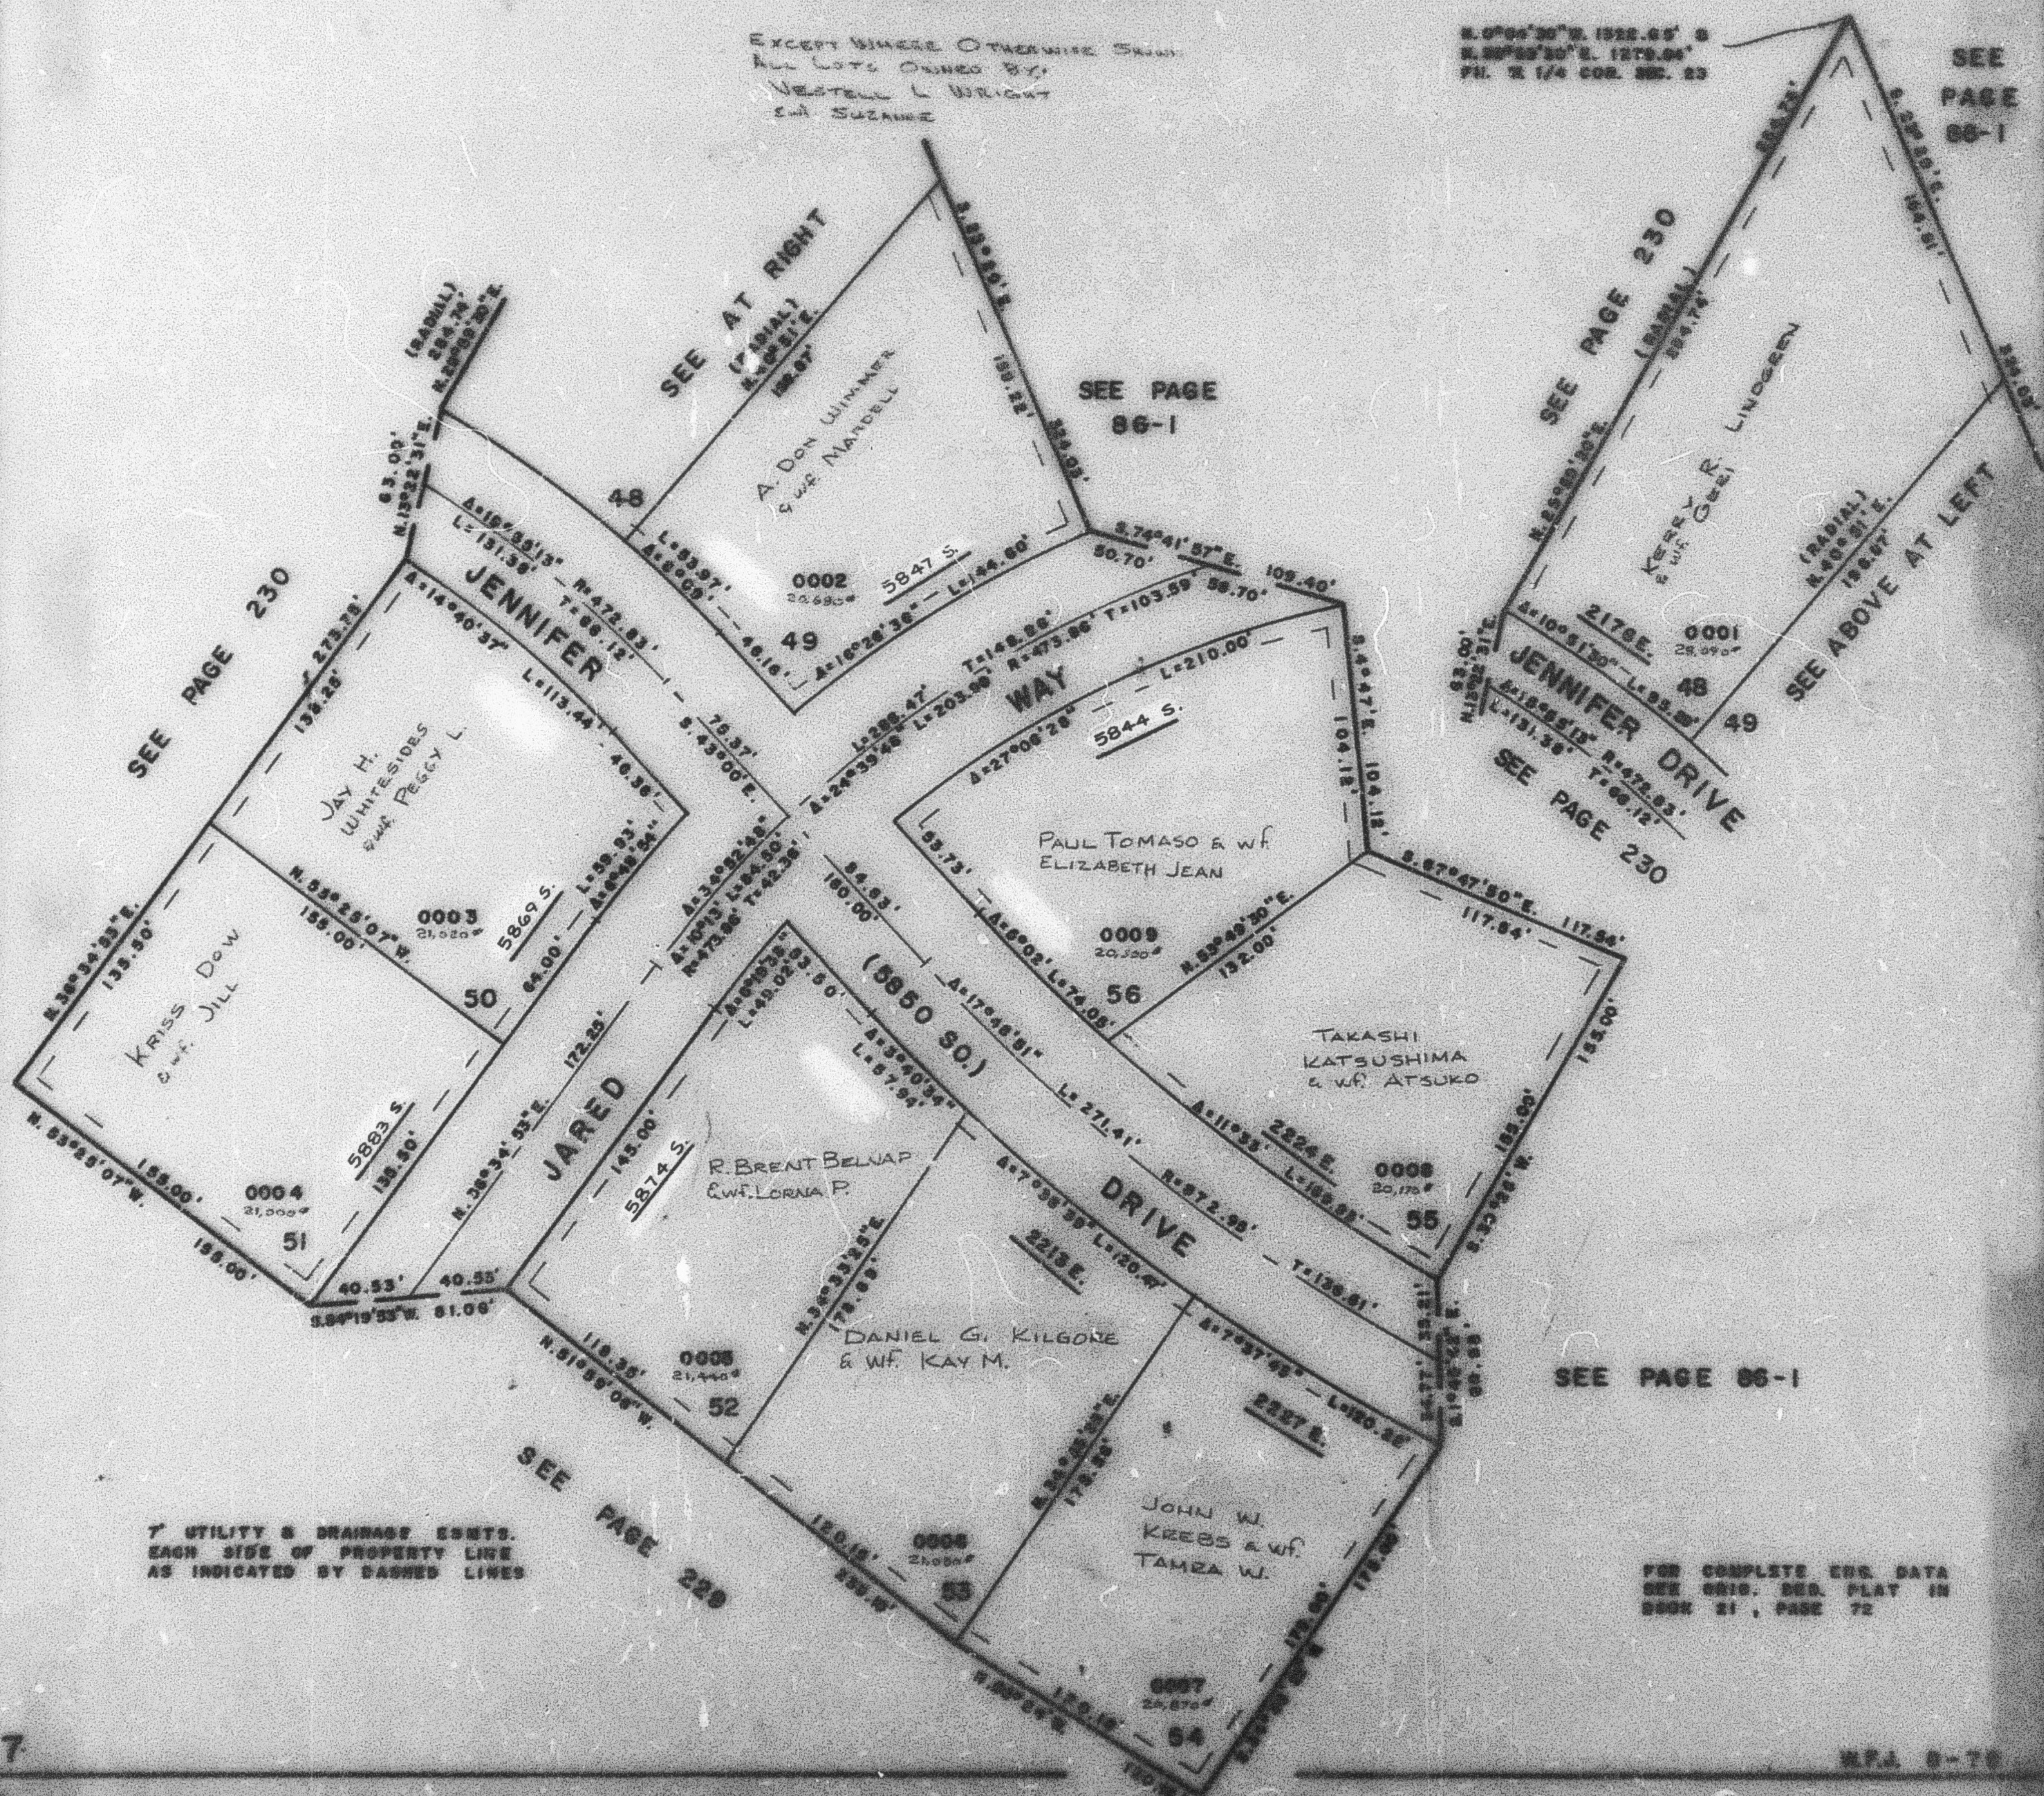

7" UTILITY & DRAINAGE EASEMENTS.
EACH SIDE OF PROPERTY LINE
AS INDICATED BY DASHED LINES

SEE PAGE 86-1

FOR COMPLETE ENG. DATA
SEE 6810. SUB. PLAT IN
BOOK 21, PAGE 72

W.P.A. 8-78