

PART OF N.W. 1/4 SEC. 23, T.5N., R.1W., S.L.B. & M.

231

UINTAH-HIGHLANDS SUBDIVISION NO 4

LOTS 48-56

IN WEBER COUNTY

SCALE 1" = 50'


TAXING UNIT 159

PREFIX 07-231

EXCEPT WHERE OTHERWISE SHOWN
ALL LOTS OWNED BY
VESTELL L. WRIGHT
EVA SUZANNE

N. 0°04'30"W. 1322.65' &
N. 59°55'30"E. 1279.94'
FR. W. 1/4 COR. SEC. 23

SEE
PAGE
86-1

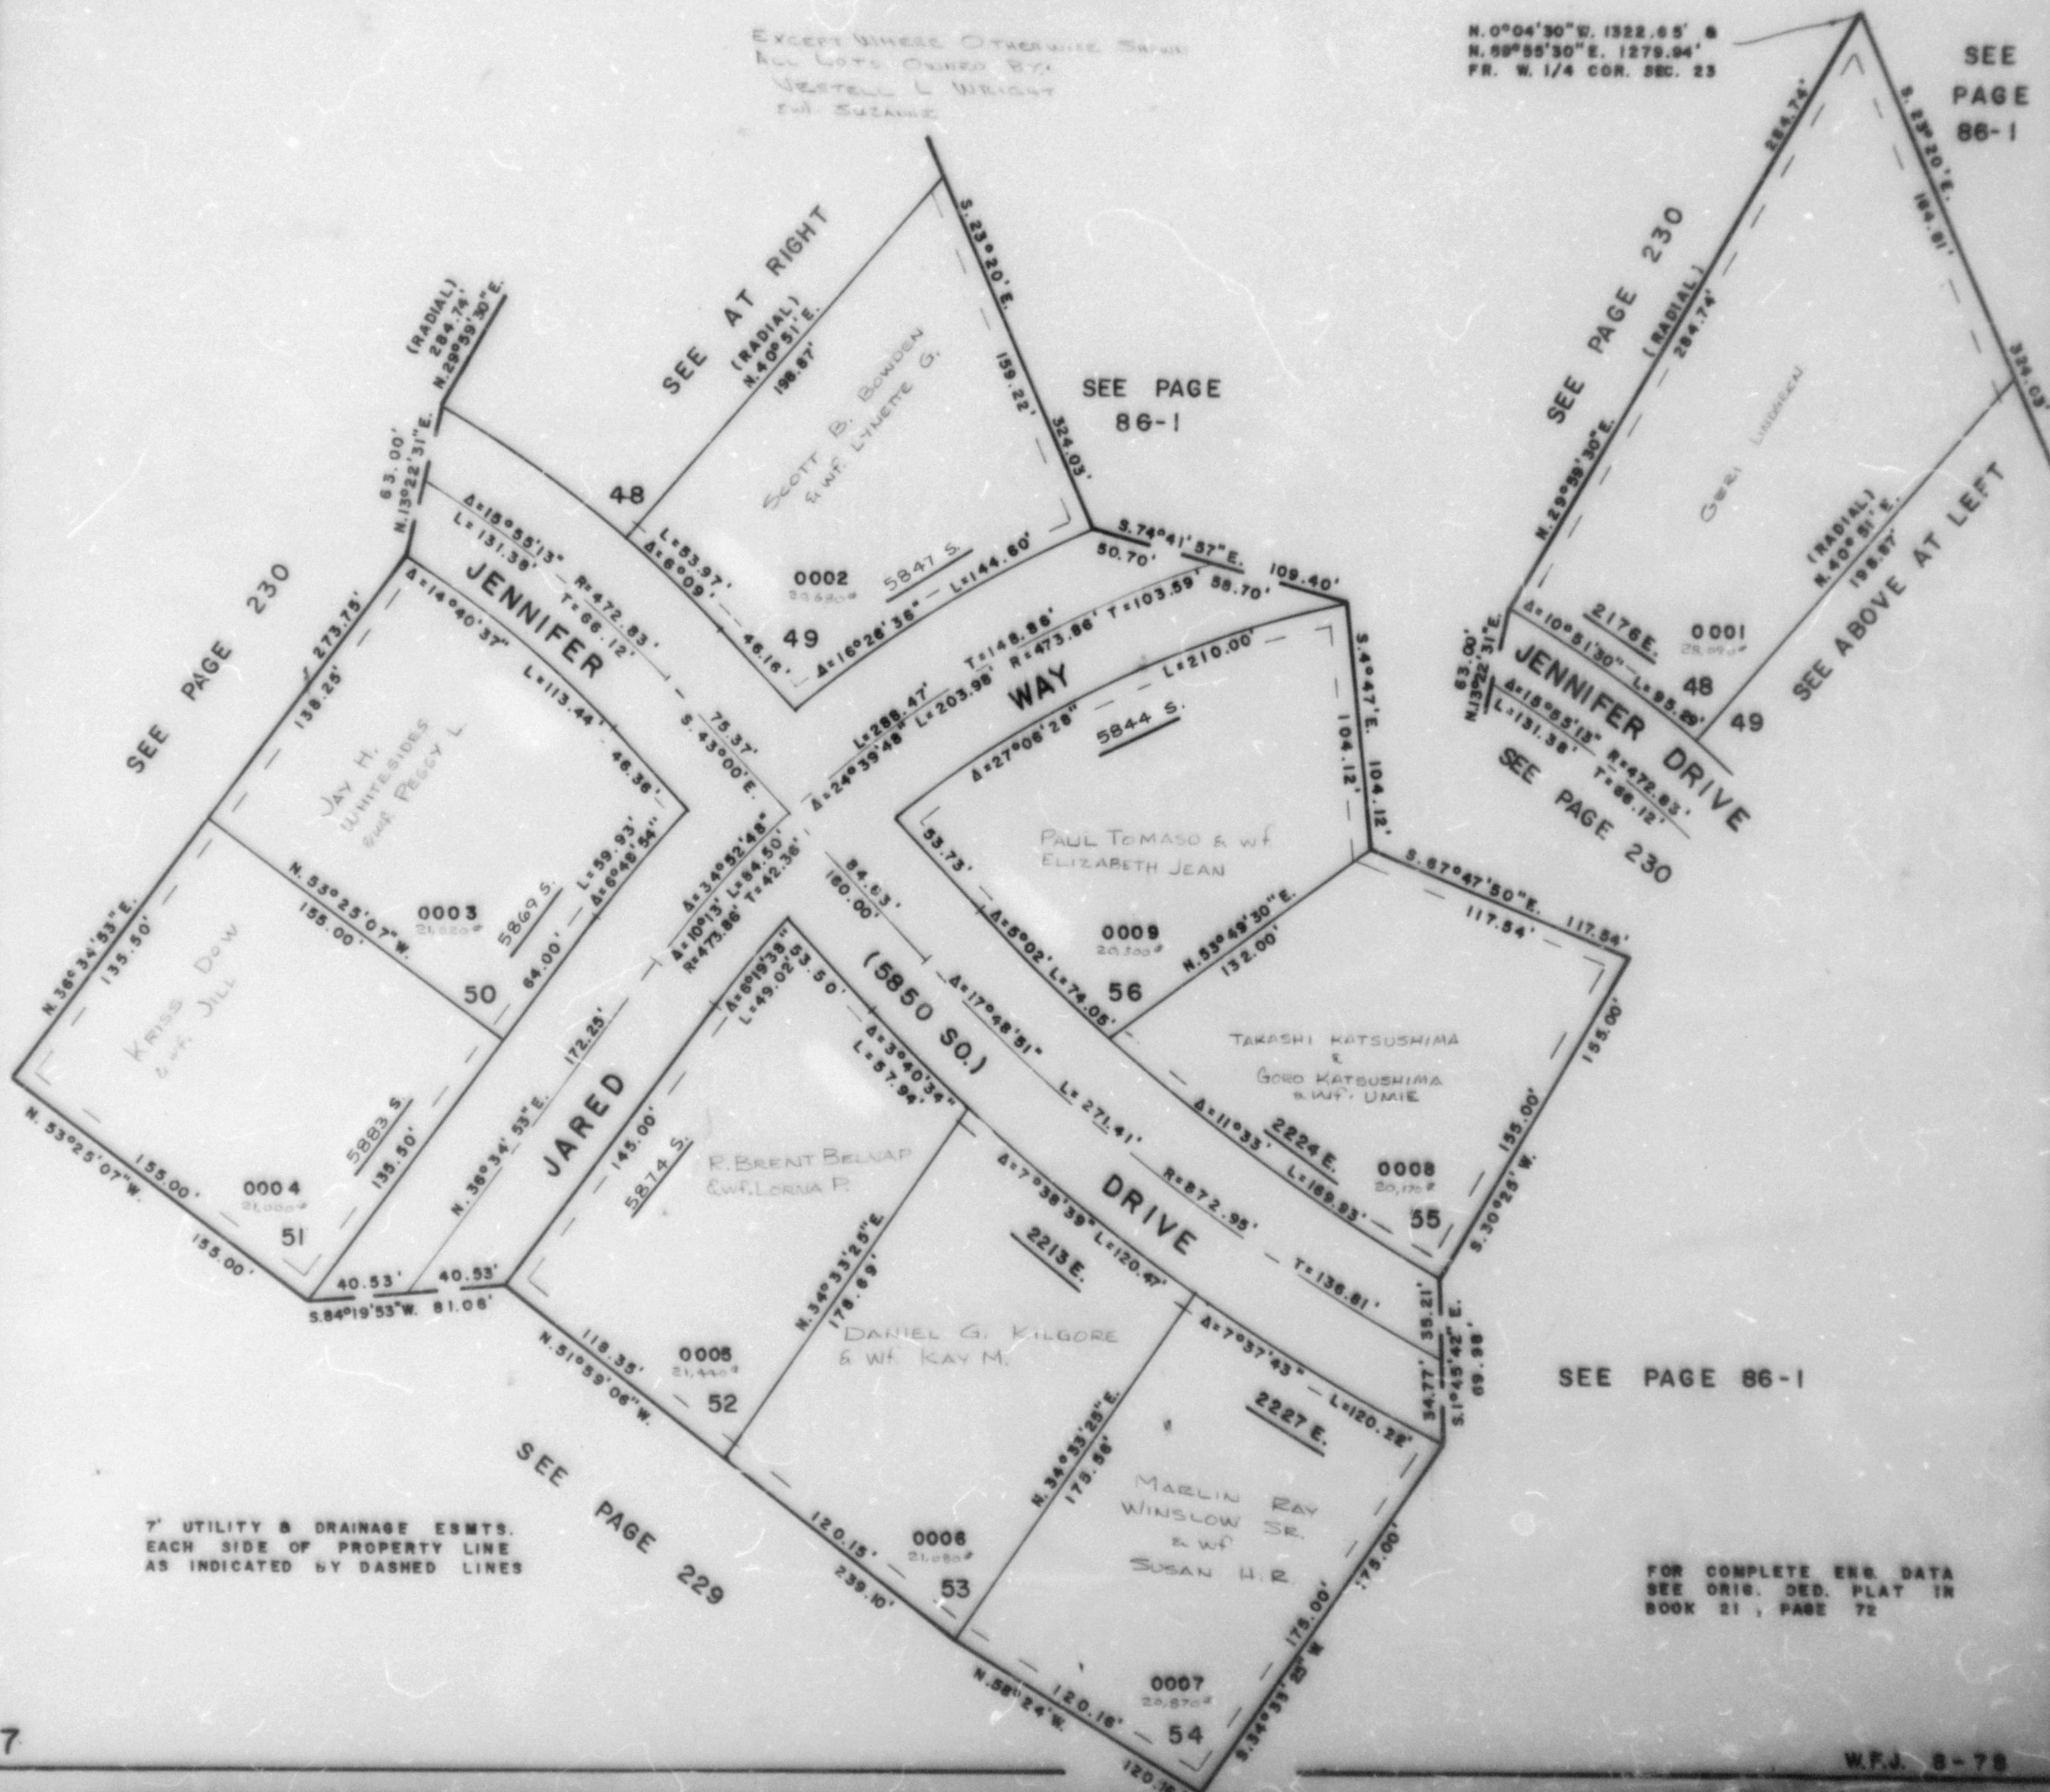

7' UTILITY & DRAINAGE ESMTS.
EACH SIDE OF PROPERTY LINE
AS INDICATED BY DASHED LINES

SEE PAGE 86-1

FOR COMPLETE ENG. DATA
SEE ORIG. DED. PLAT IN
BOOK 21, PAGE 72

W.F.J. 8-78