


PART OF NW. 1/4, SEC. 23, T.5N., R.1W., S.L.B. & M.  
**UINTAH-HIGHLANDS SUBDIVISION NO. 4**  
 LOTS 48 - 56  
 IN WEBER COUNTY  
 SCALE 1" = 50'

TAXING UNIT: 159

SEE PAGE 86-1

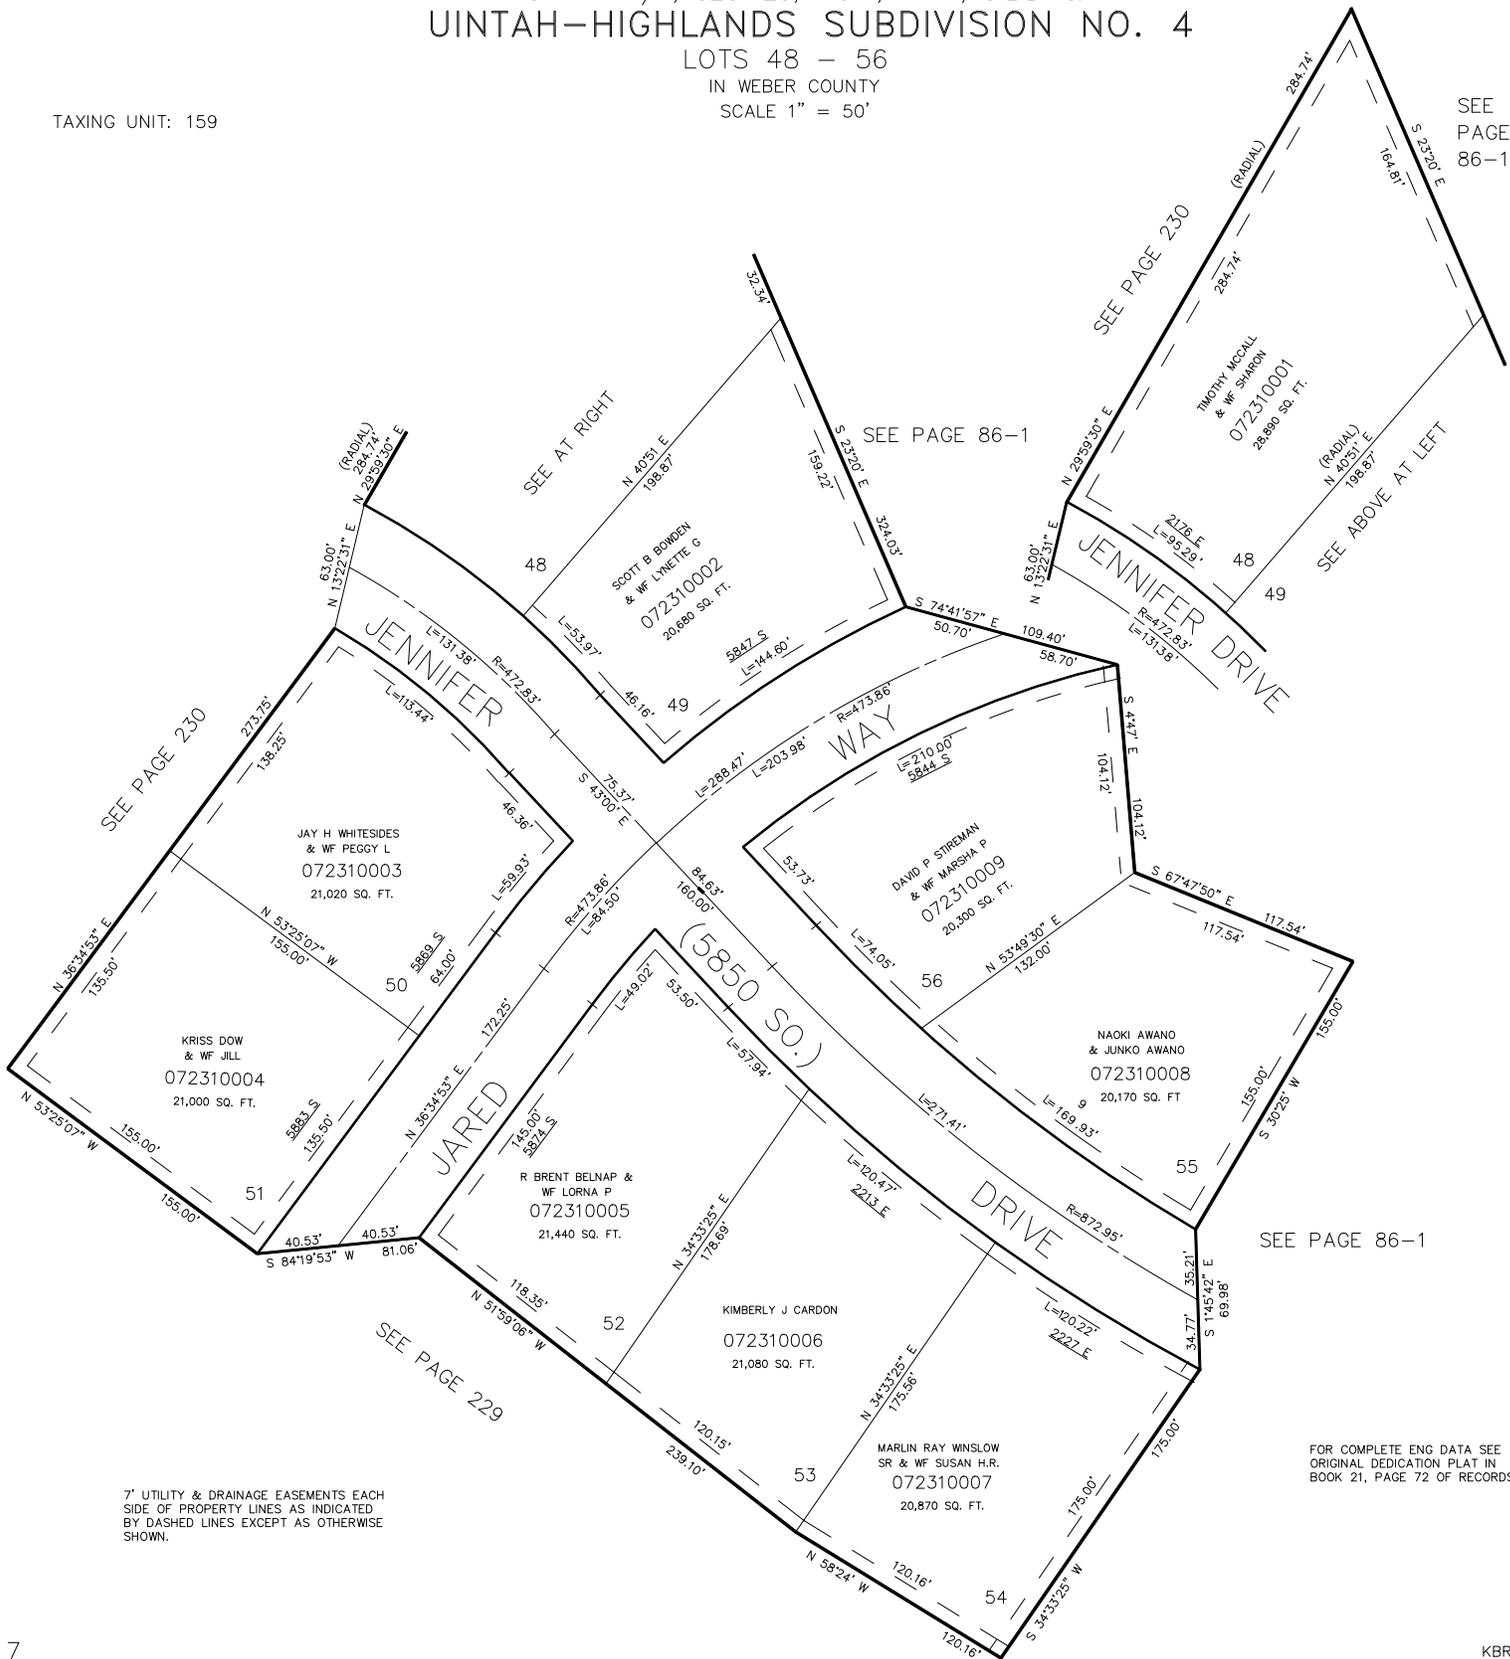

SEE PAGE 230

SEE AT RIGHT

SEE PAGE 86-1

SEE PAGE 230

SEE ABOVE AT LEFT

SEE PAGE 86-1

SEE PAGE 229

FOR COMPLETE ENG DATA SEE ORIGINAL DEDICATION PLAT IN BOOK 21, PAGE 72 OF RECORDS.

7' UTILITY & DRAINAGE EASEMENTS EACH SIDE OF PROPERTY LINES AS INDICATED BY DASHED LINES EXCEPT AS OTHERWISE SHOWN.