


PART OF NW. 1/4, SEC. 23, T.5N., R.1W., S.L.B. & M.
UINTAH-HIGHLANDS SUBDIVISION NO. 4
 LOTS 48 - 56
 IN WEBER COUNTY
 SCALE 1" = 50'

TAXING UNIT: 159

SEE PAGE 86-1

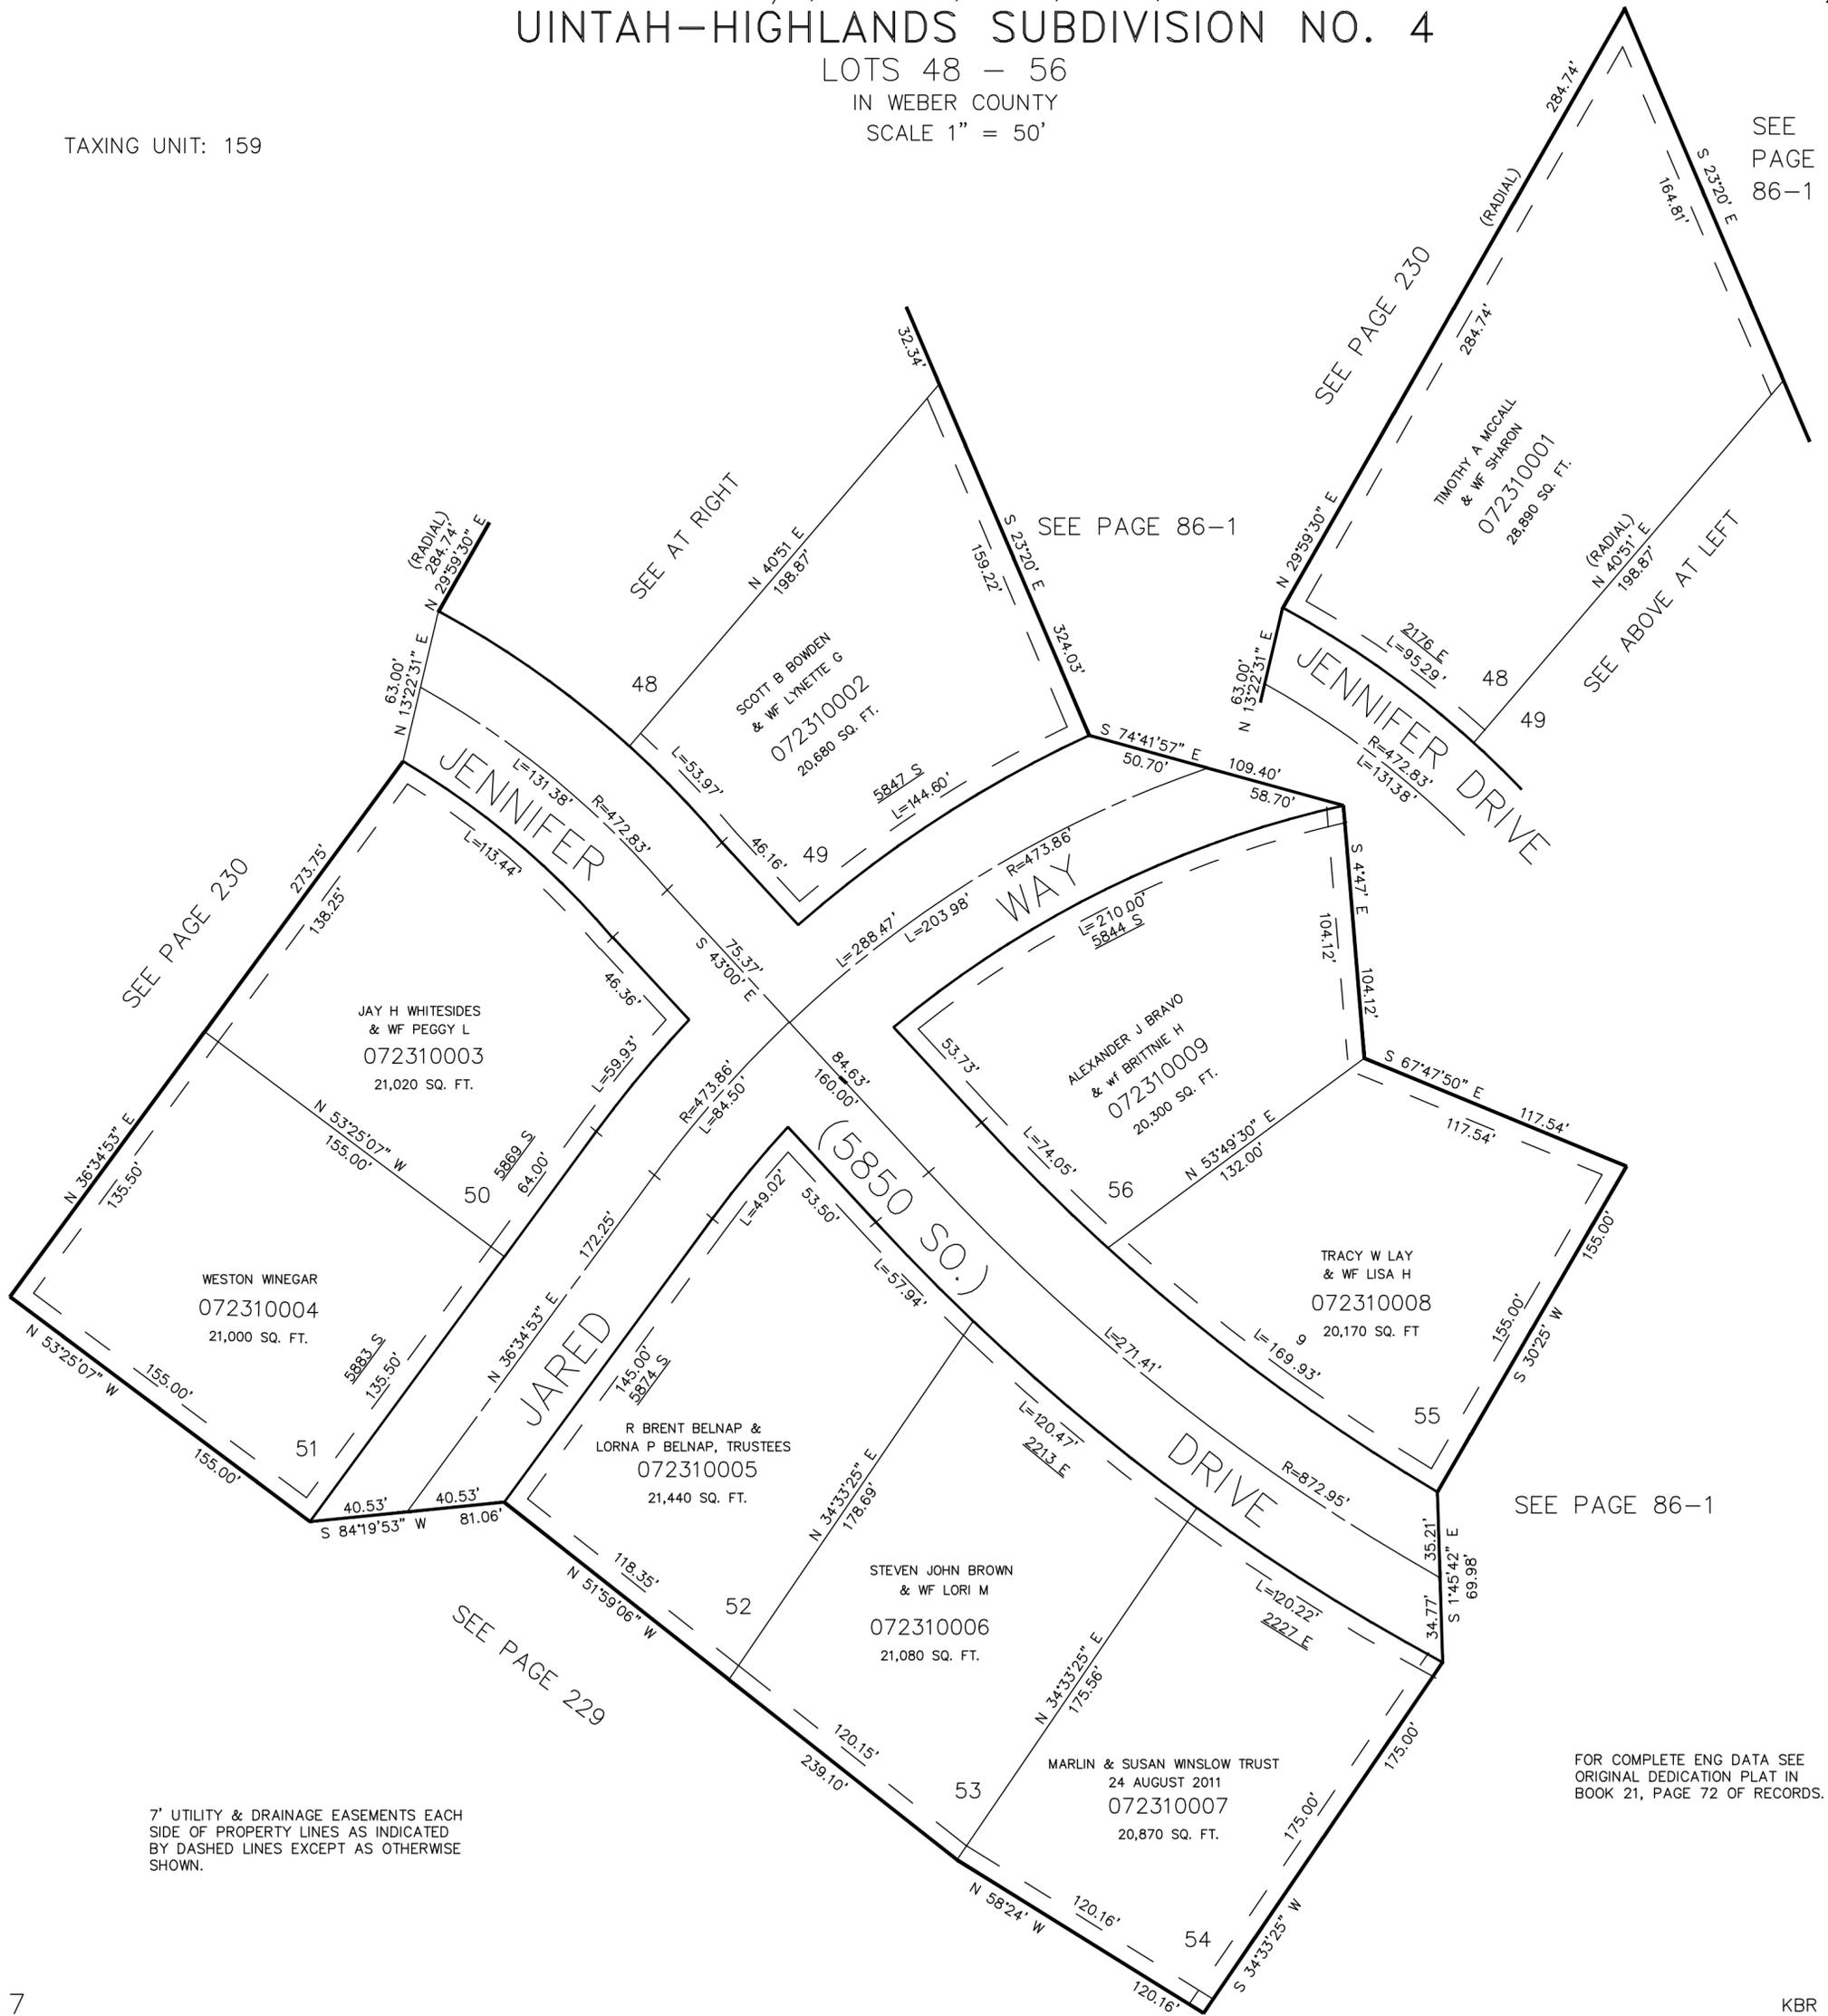

SEE PAGE 230

SEE AT RIGHT

SEE PAGE 86-1

SEE PAGE 230

SEE ABOVE AT LEFT

SEE PAGE 86-1

SEE PAGE 229

7' UTILITY & DRAINAGE EASEMENTS EACH SIDE OF PROPERTY LINES AS INDICATED BY DASHED LINES EXCEPT AS OTHERWISE SHOWN.

FOR COMPLETE ENG DATA SEE ORIGINAL DEDICATION PLAT IN BOOK 21, PAGE 72 OF RECORDS.