


TAXING UNIT: 24

PART OF SEC. 17, T.5N., R.1W., S.L.B.&M.
RIDGELINE SUBDIVISION - PHASE I
 IN WASHINGTON TERRACE CITY
 SCALE: 1" = 50'

232

PREFIX: 07-232

EXCEPT WHERE OTHERWISE SHOWN
 ALL LOTS OWNED BY
 SECURITY TITLE CO. OF OGDEN
 TRUSTEE

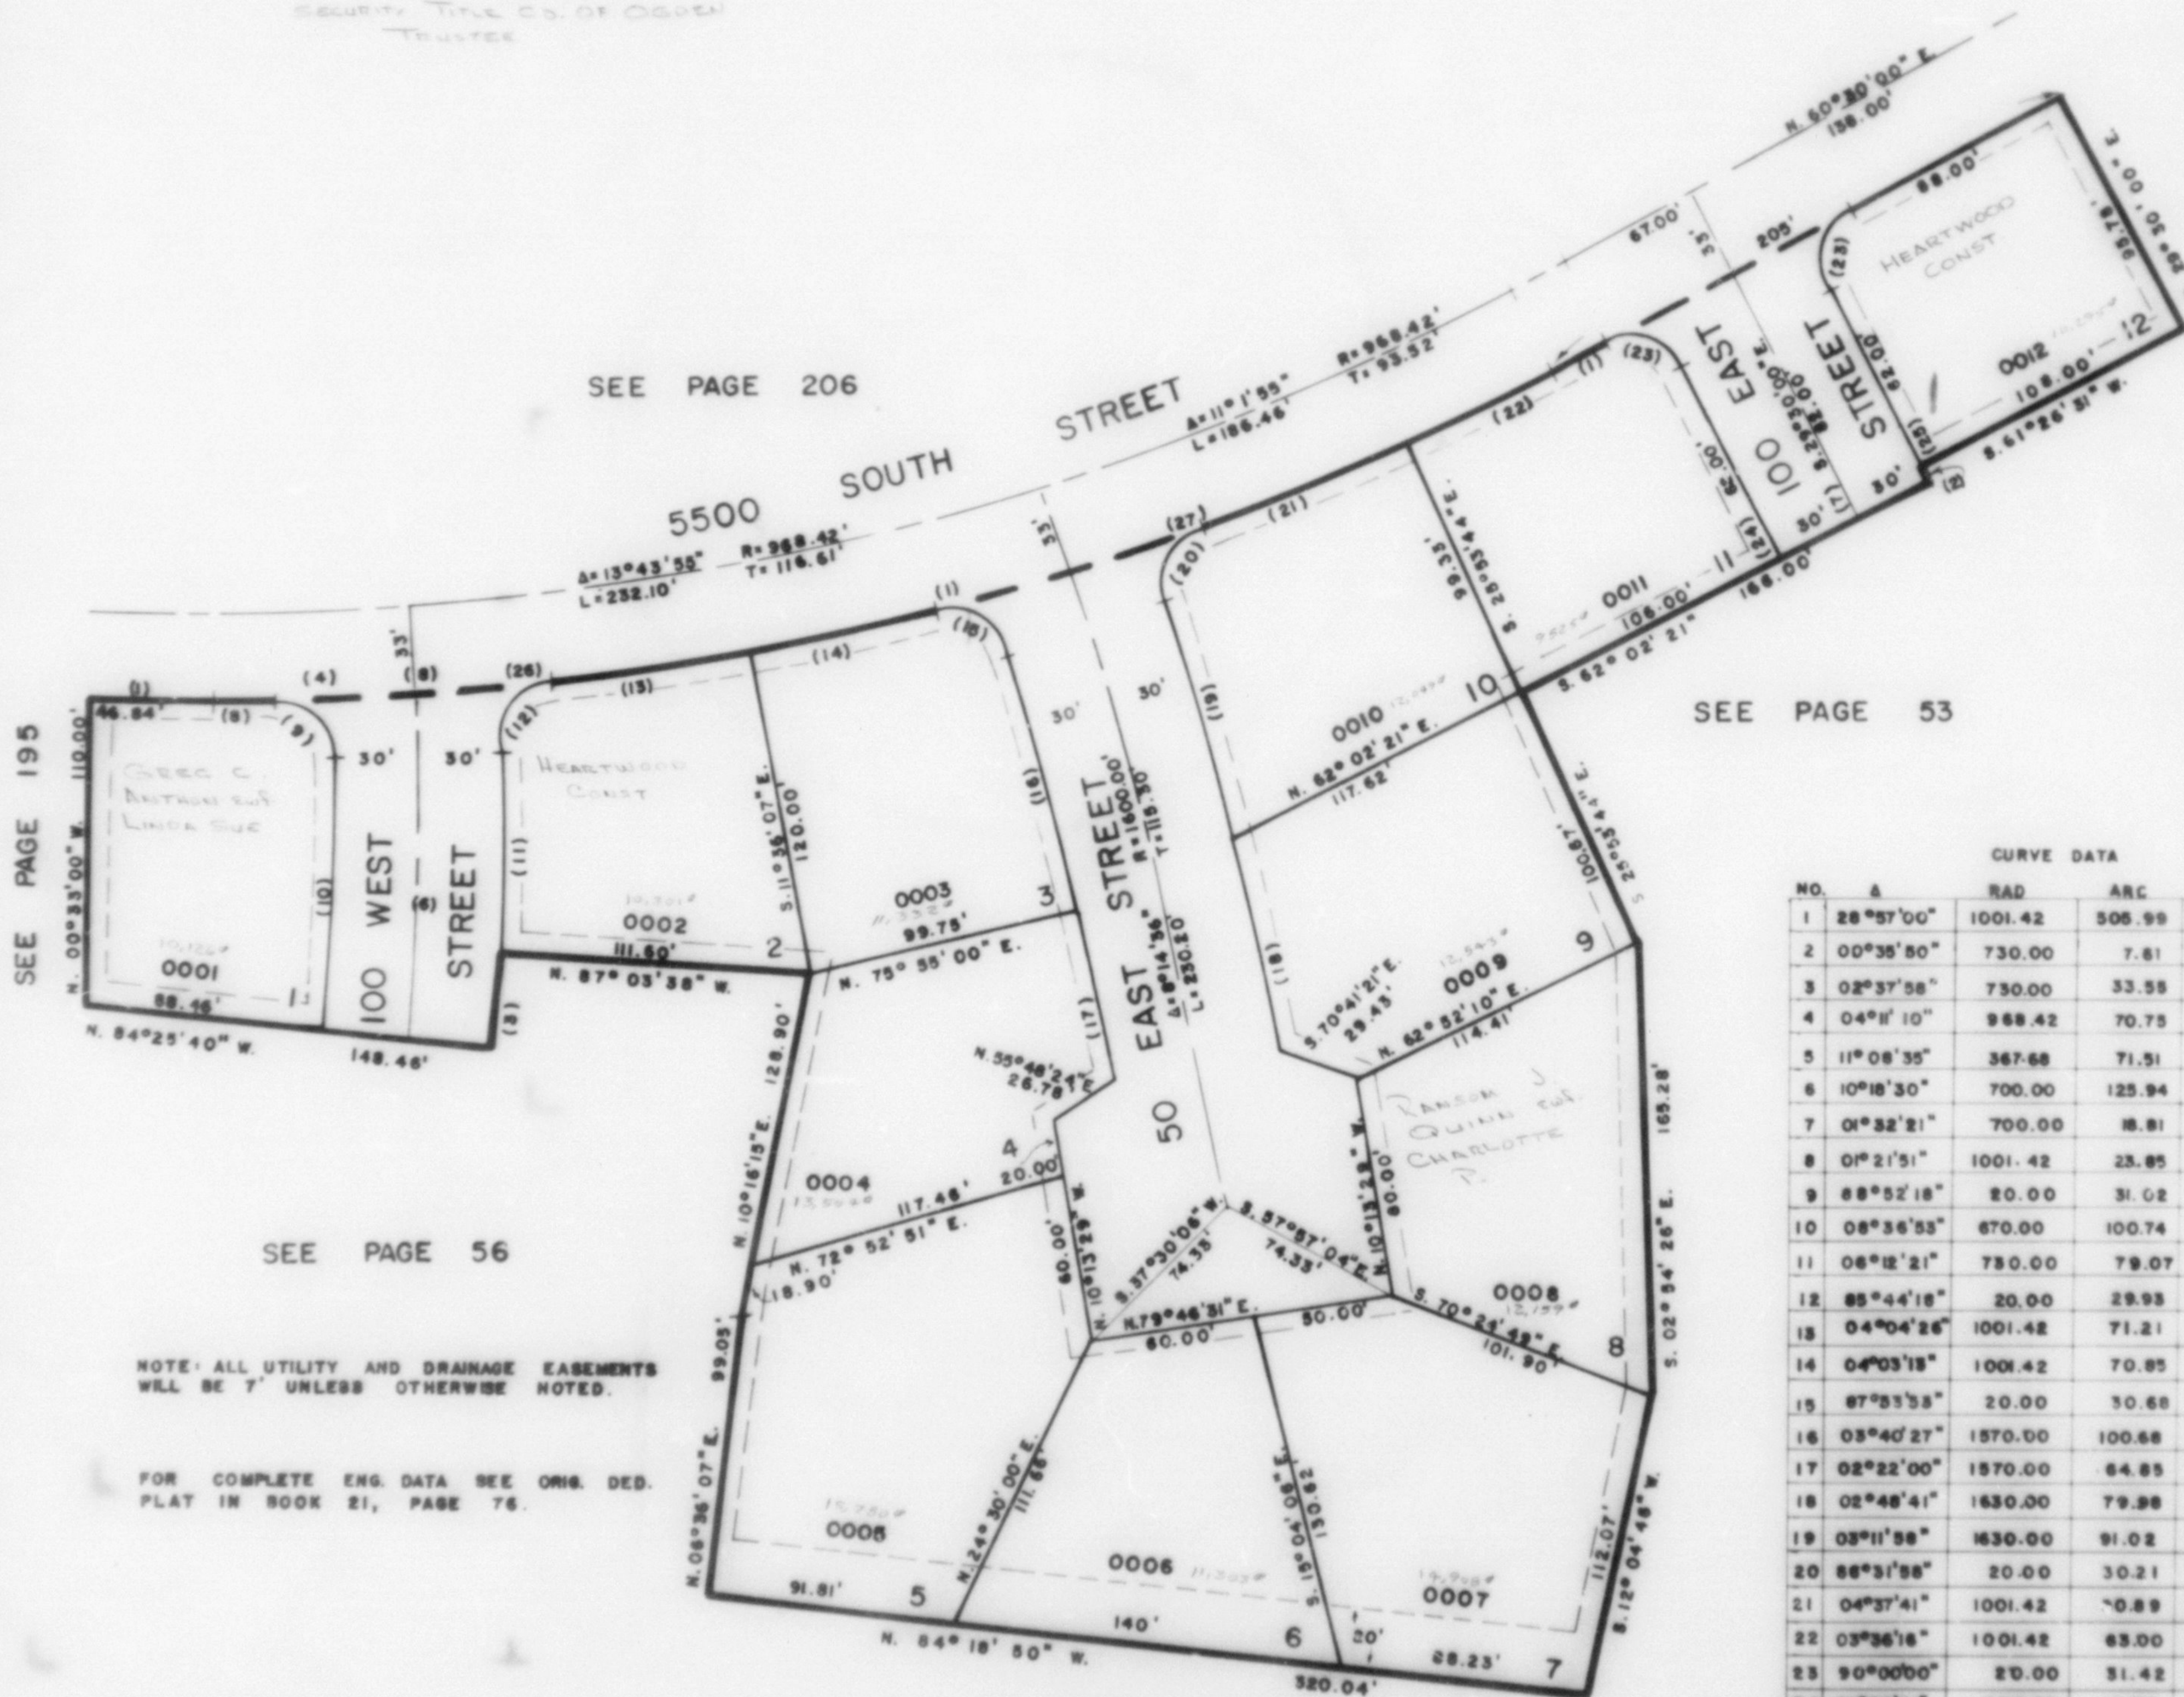

SEE PAGE 53

SEE PAGE 56

NOTE: ALL UTILITY AND DRAINAGE EASEMENTS
 WILL BE 7' UNLESS OTHERWISE NOTED.

FOR COMPLETE ENG. DATA SEE ORIG. DED.
 PLAT IN BOOK 21, PAGE 76.

SEE PAGE 53

CURVE DATA				
NO.	Δ	RAD	ARC	TAN
1	28°57'00"	1001.42	505.99	258.52
2	00°35'50"	730.00	7.61	3.81
3	02°37'58"	730.00	33.55	16.78
4	04°11'10"	968.42	70.75	35.39
5	11°08'35"	367.68	71.51	35.87
6	10°18'30"	700.00	125.94	63.14
7	01°32'21"	700.00	18.81	9.40
8	01°21'51"	1001.42	23.85	11.92
9	88°52'18"	20.00	31.02	19.61
10	08°36'53"	670.00	100.74	50.46
11	06°12'21"	730.00	79.07	39.87
12	85°44'18"	20.00	29.95	18.57
13	04°04'26"	1001.42	71.21	35.62
14	04°03'18"	1001.42	70.85	35.44
15	87°53'53"	20.00	30.68	19.28
16	03°40'27"	1570.00	100.68	50.36
17	02°22'00"	1570.00	64.85	32.43
18	02°48'41"	1630.00	79.98	40.00
19	03°11'58"	1630.00	91.02	45.52
20	86°31'58"	20.00	30.21	18.82
21	04°37'41"	1001.42	70.89	35.47
22	03°36'16"	1001.42	63.00	31.31
23	90°00'00"	20.00	31.42	20.00
24	01°32'21"	670.00	18.00	9.00
25	00°56'31"	730.00	12.00	6.00
26	09°56'50"	1001.42	98.12	49.10
27	05°56'43"	1001.42	98.08	49.08