


TAXING UNIT: 24

PART OF SEC. 17, T.5N., R.1W., S.L.B.&M.
RIDGELINE SUBDIVISION - PHASE I
 IN WASHINGTON TERRACE CITY
 SCALE: 1" = 30'

232

PREFIX: 07-232

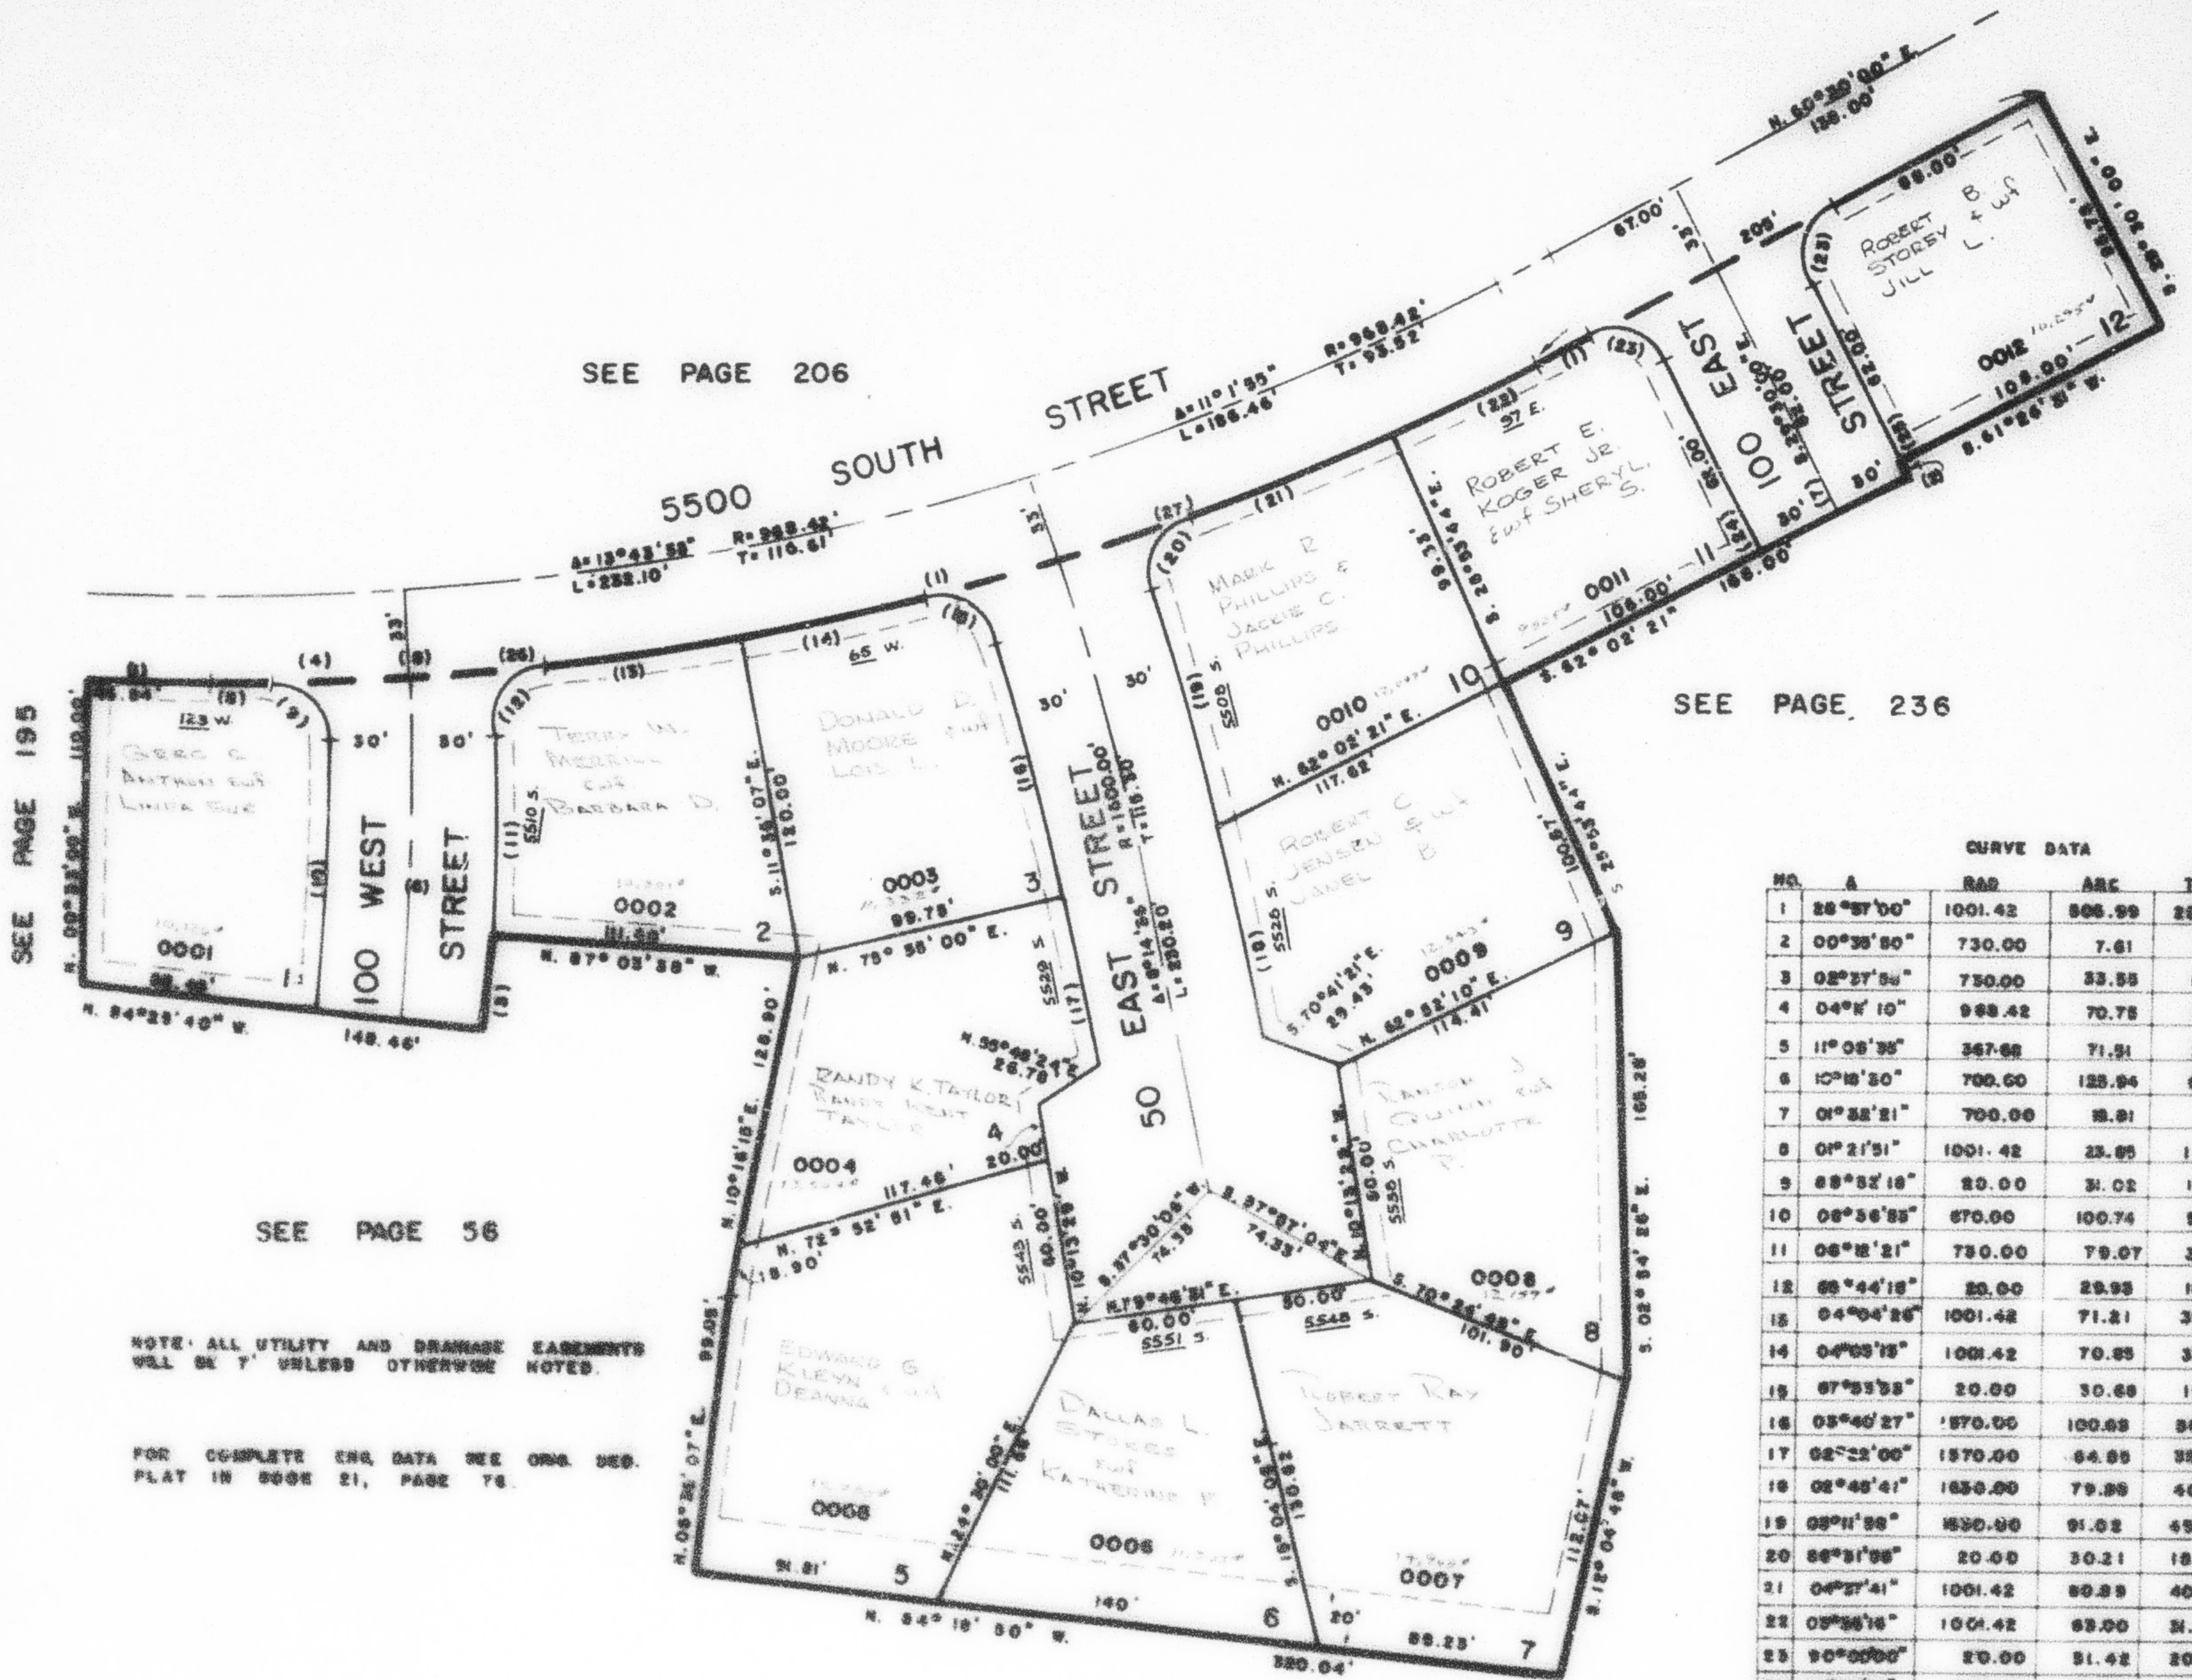

SEE PAGE 206

SEE PAGE 236

SEE PAGE 56

NOTE: ALL UTILITY AND DRAINAGE EASEMENTS
 WILL BE 5' UNLESS OTHERWISE NOTED.

FOR COMPLETE ENG. DATA SEE ORIG. DES.
 PLAT IN BOOK 21, PAGE 78.

SEE PAGE 53

CURVE DATA				
NO.	Δ	RAD	ARC	TAN
1	28°37'00"	1001.42	506.99	288.52
2	00°35'50"	730.00	7.61	2.91
3	02°37'50"	730.00	33.55	16.78
4	04°04'10"	988.42	70.75	35.39
5	11°08'35"	367.98	71.91	25.97
6	10°18'20"	700.00	125.94	62.14
7	01°32'21"	700.00	12.91	9.40
8	01°21'51"	1001.42	23.95	11.92
9	08°52'18"	20.00	31.02	19.61
10	08°56'55"	670.00	100.74	50.46
11	06°12'21"	730.00	79.07	39.87
12	08°44'15"	20.00	25.95	15.57
13	04°04'26"	1001.42	71.21	35.62
14	04°05'15"	1001.42	70.95	35.44
15	07°55'55"	20.00	30.68	19.28
16	03°40'27"	670.00	100.68	50.36
17	02°22'00"	1570.00	64.85	32.43
18	02°45'41"	1630.00	79.86	40.00
19	05°11'55"	1530.00	91.62	45.62
20	06°31'55"	20.00	30.21	18.93
21	04°27'41"	1001.42	60.89	40.47
22	05°55'16"	1001.42	68.00	34.31
23	00°00'00"	20.00	51.42	20.00
24	01°32'21"	670.00	16.99	8.00
25	08°56'55"	730.00	12.00	6.00
26	08°56'55"	1001.42	95.12	49.10
27	08°56'45"	1001.42	95.09	49.08

A.M. 78