


TAXING UNIT: 24

PART OF SEC. 17, T.5N., R.1W., S.L.B.&M.
RIDGELINE SUBDIVISION - PHASE I
 IN WASHINGTON TERRACE CITY
 SCALE: 1" = 50'

232

PREFIX: 07-232

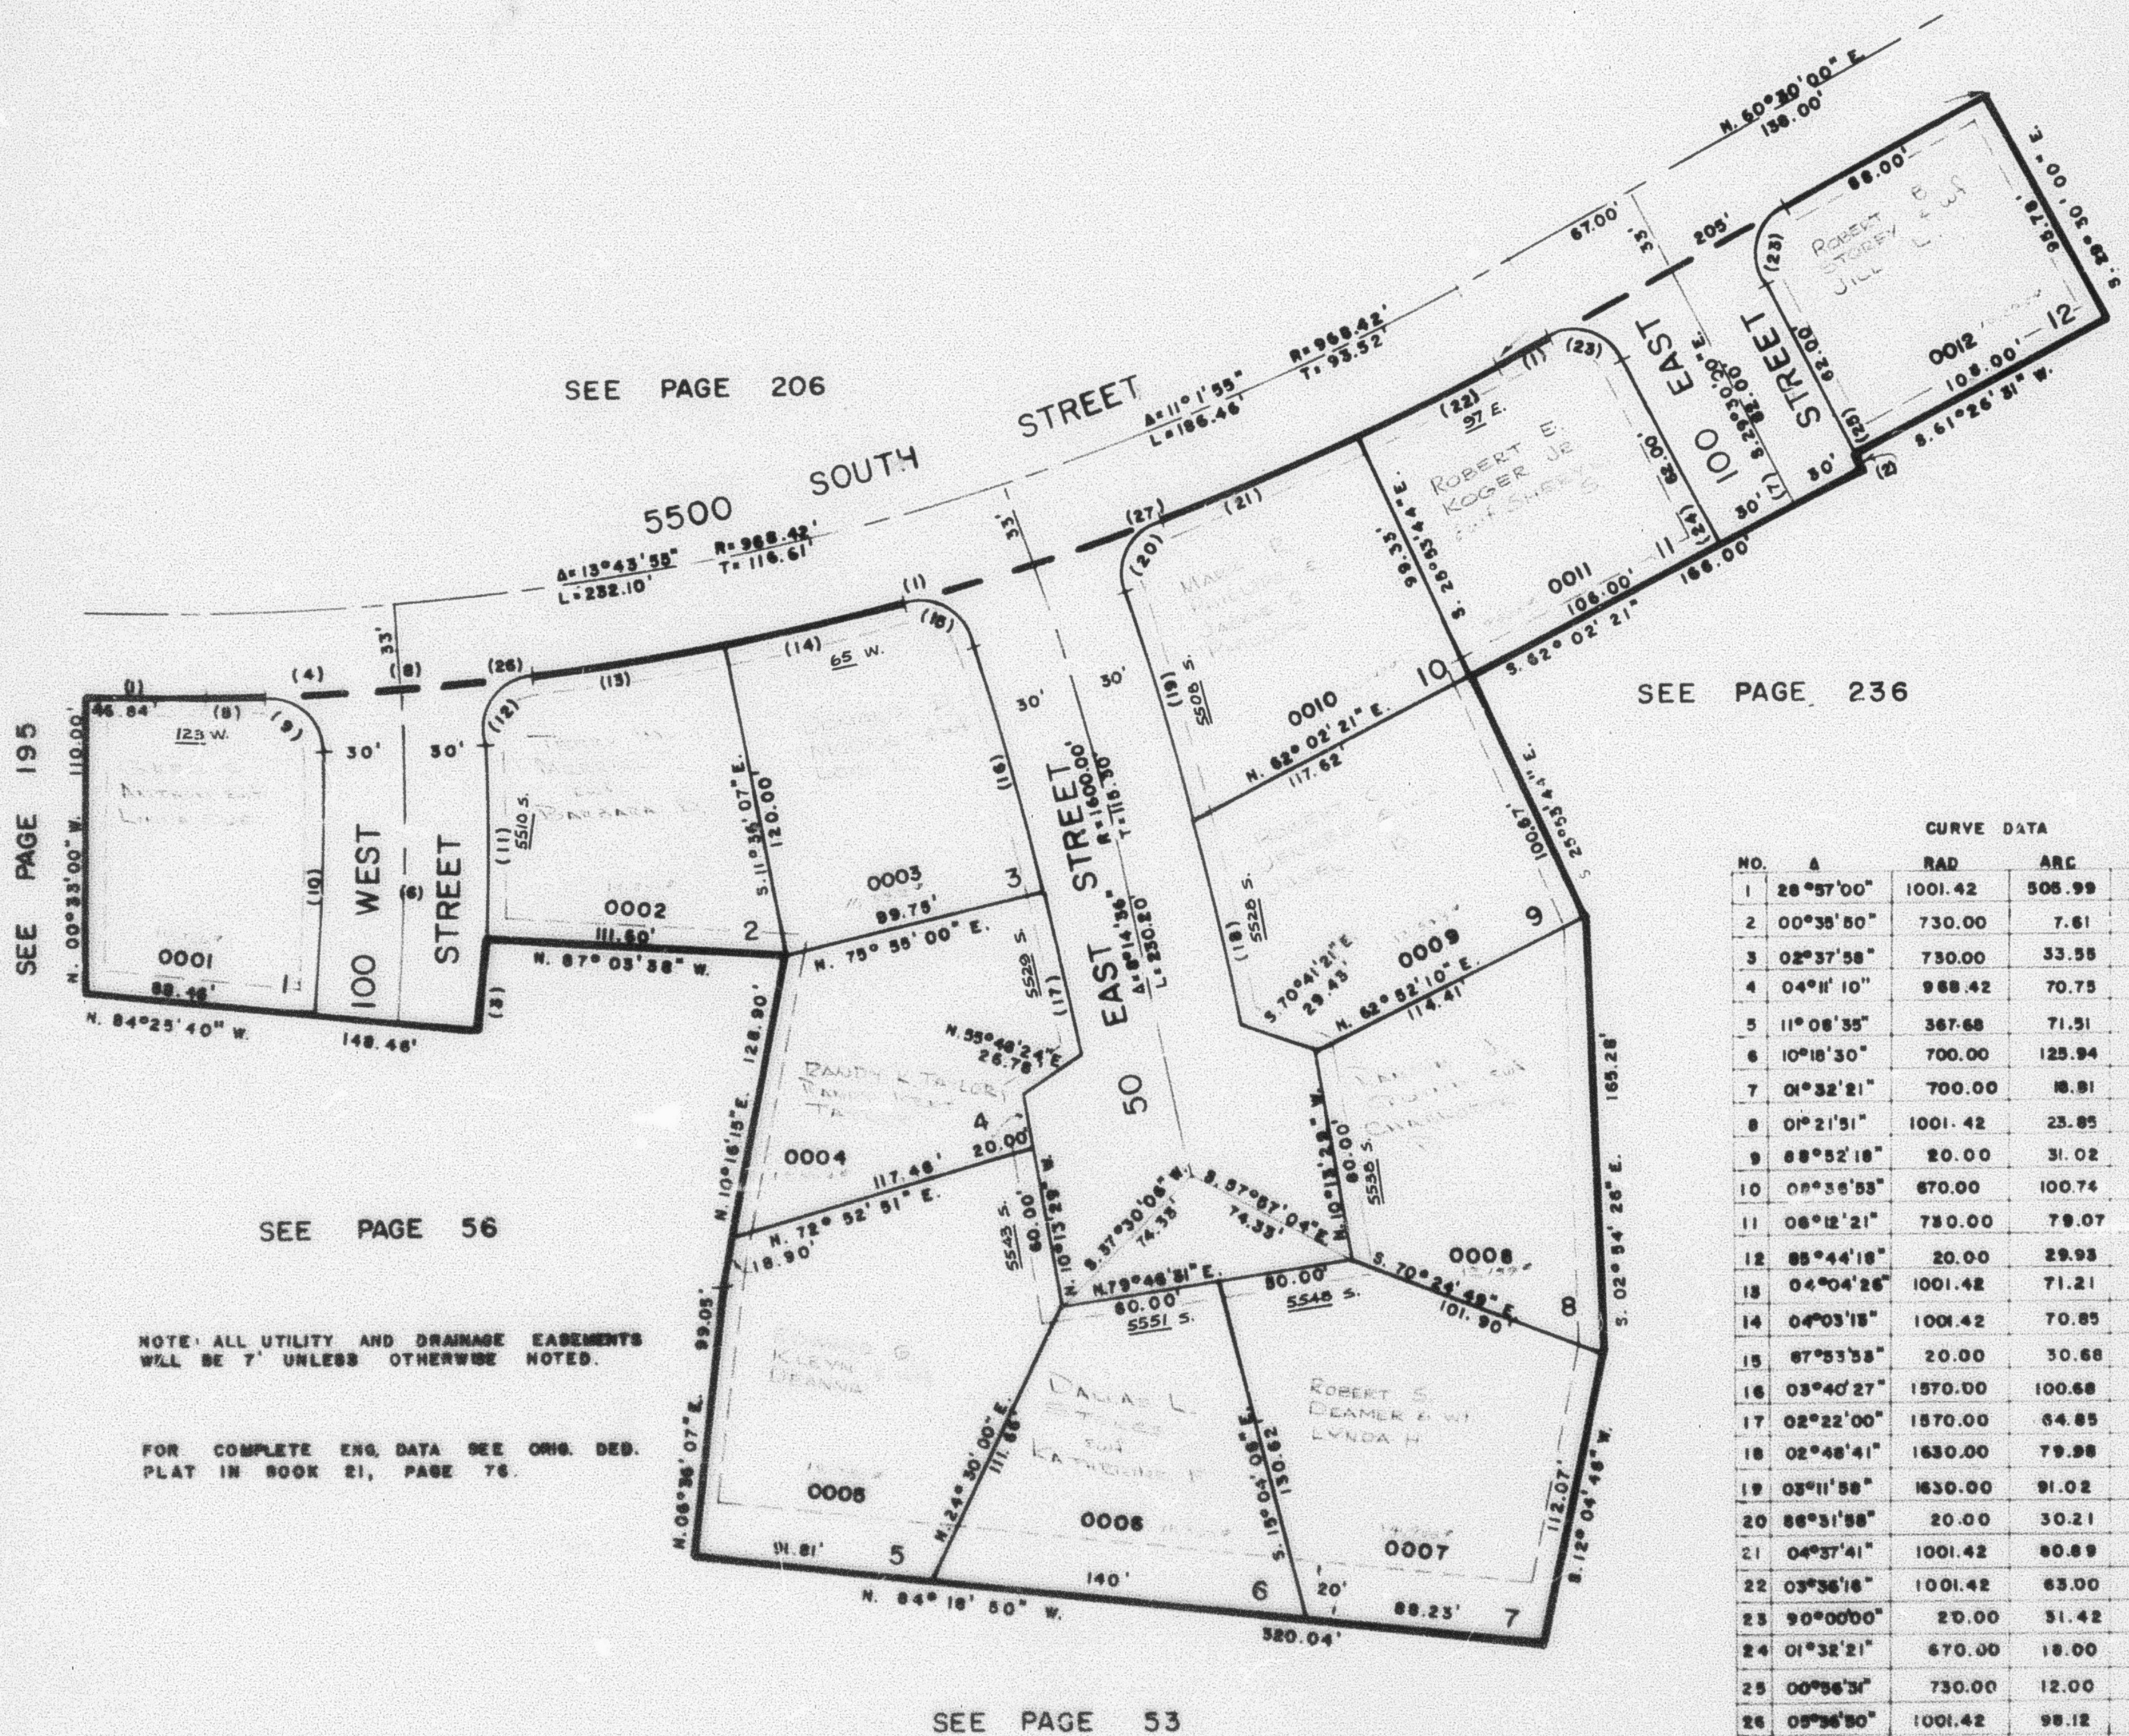

CURVE DATA				
NO.	A	RAD	ARC	TAN
1	28° 57' 00"	1001.42	506.99	258.52
2	00° 38' 50"	730.00	7.61	3.81
3	02° 37' 58"	730.00	33.55	16.78
4	04° 11' 10"	968.42	70.75	35.39
5	11° 08' 35"	367.68	71.51	35.87
6	10° 18' 30"	700.00	125.94	63.14
7	01° 32' 21"	700.00	18.91	9.40
8	01° 21' 51"	1001.42	23.85	11.92
9	88° 52' 18"	20.00	31.02	19.51
10	08° 35' 53"	670.00	100.74	50.46
11	06° 12' 21"	730.00	79.07	39.57
12	85° 44' 18"	20.00	29.93	18.57
13	04° 04' 26"	1001.42	71.21	35.62
14	04° 03' 18"	1001.42	70.85	35.44
15	67° 53' 53"	20.00	30.68	19.28
16	03° 40' 27"	1570.00	100.68	50.36
17	02° 22' 00"	1570.00	64.85	32.43
18	02° 48' 41"	1630.00	79.98	40.00
19	03° 11' 58"	1630.00	91.02	45.52
20	86° 51' 58"	20.00	30.21	18.82
21	04° 37' 41"	1001.42	80.89	40.47
22	03° 36' 16"	1001.42	63.00	31.51
23	90° 00' 00"	20.00	51.42	20.00
24	01° 32' 21"	670.00	18.00	9.00
25	00° 56' 31"	730.00	12.00	6.00
26	05° 56' 50"	1001.42	98.12	49.10
27	05° 56' 43"	1001.42	98.08	49.08