


TAXING UNIT: 24

PART OF SEC. 17, T.5N., R.1W., S.L.B.&M.
RIDGELINE SUBDIVISION - PHASE I
IN WASHINGTON TERRACE CITY
SCALE: 1" 50'

232

PREFIX: 07-232

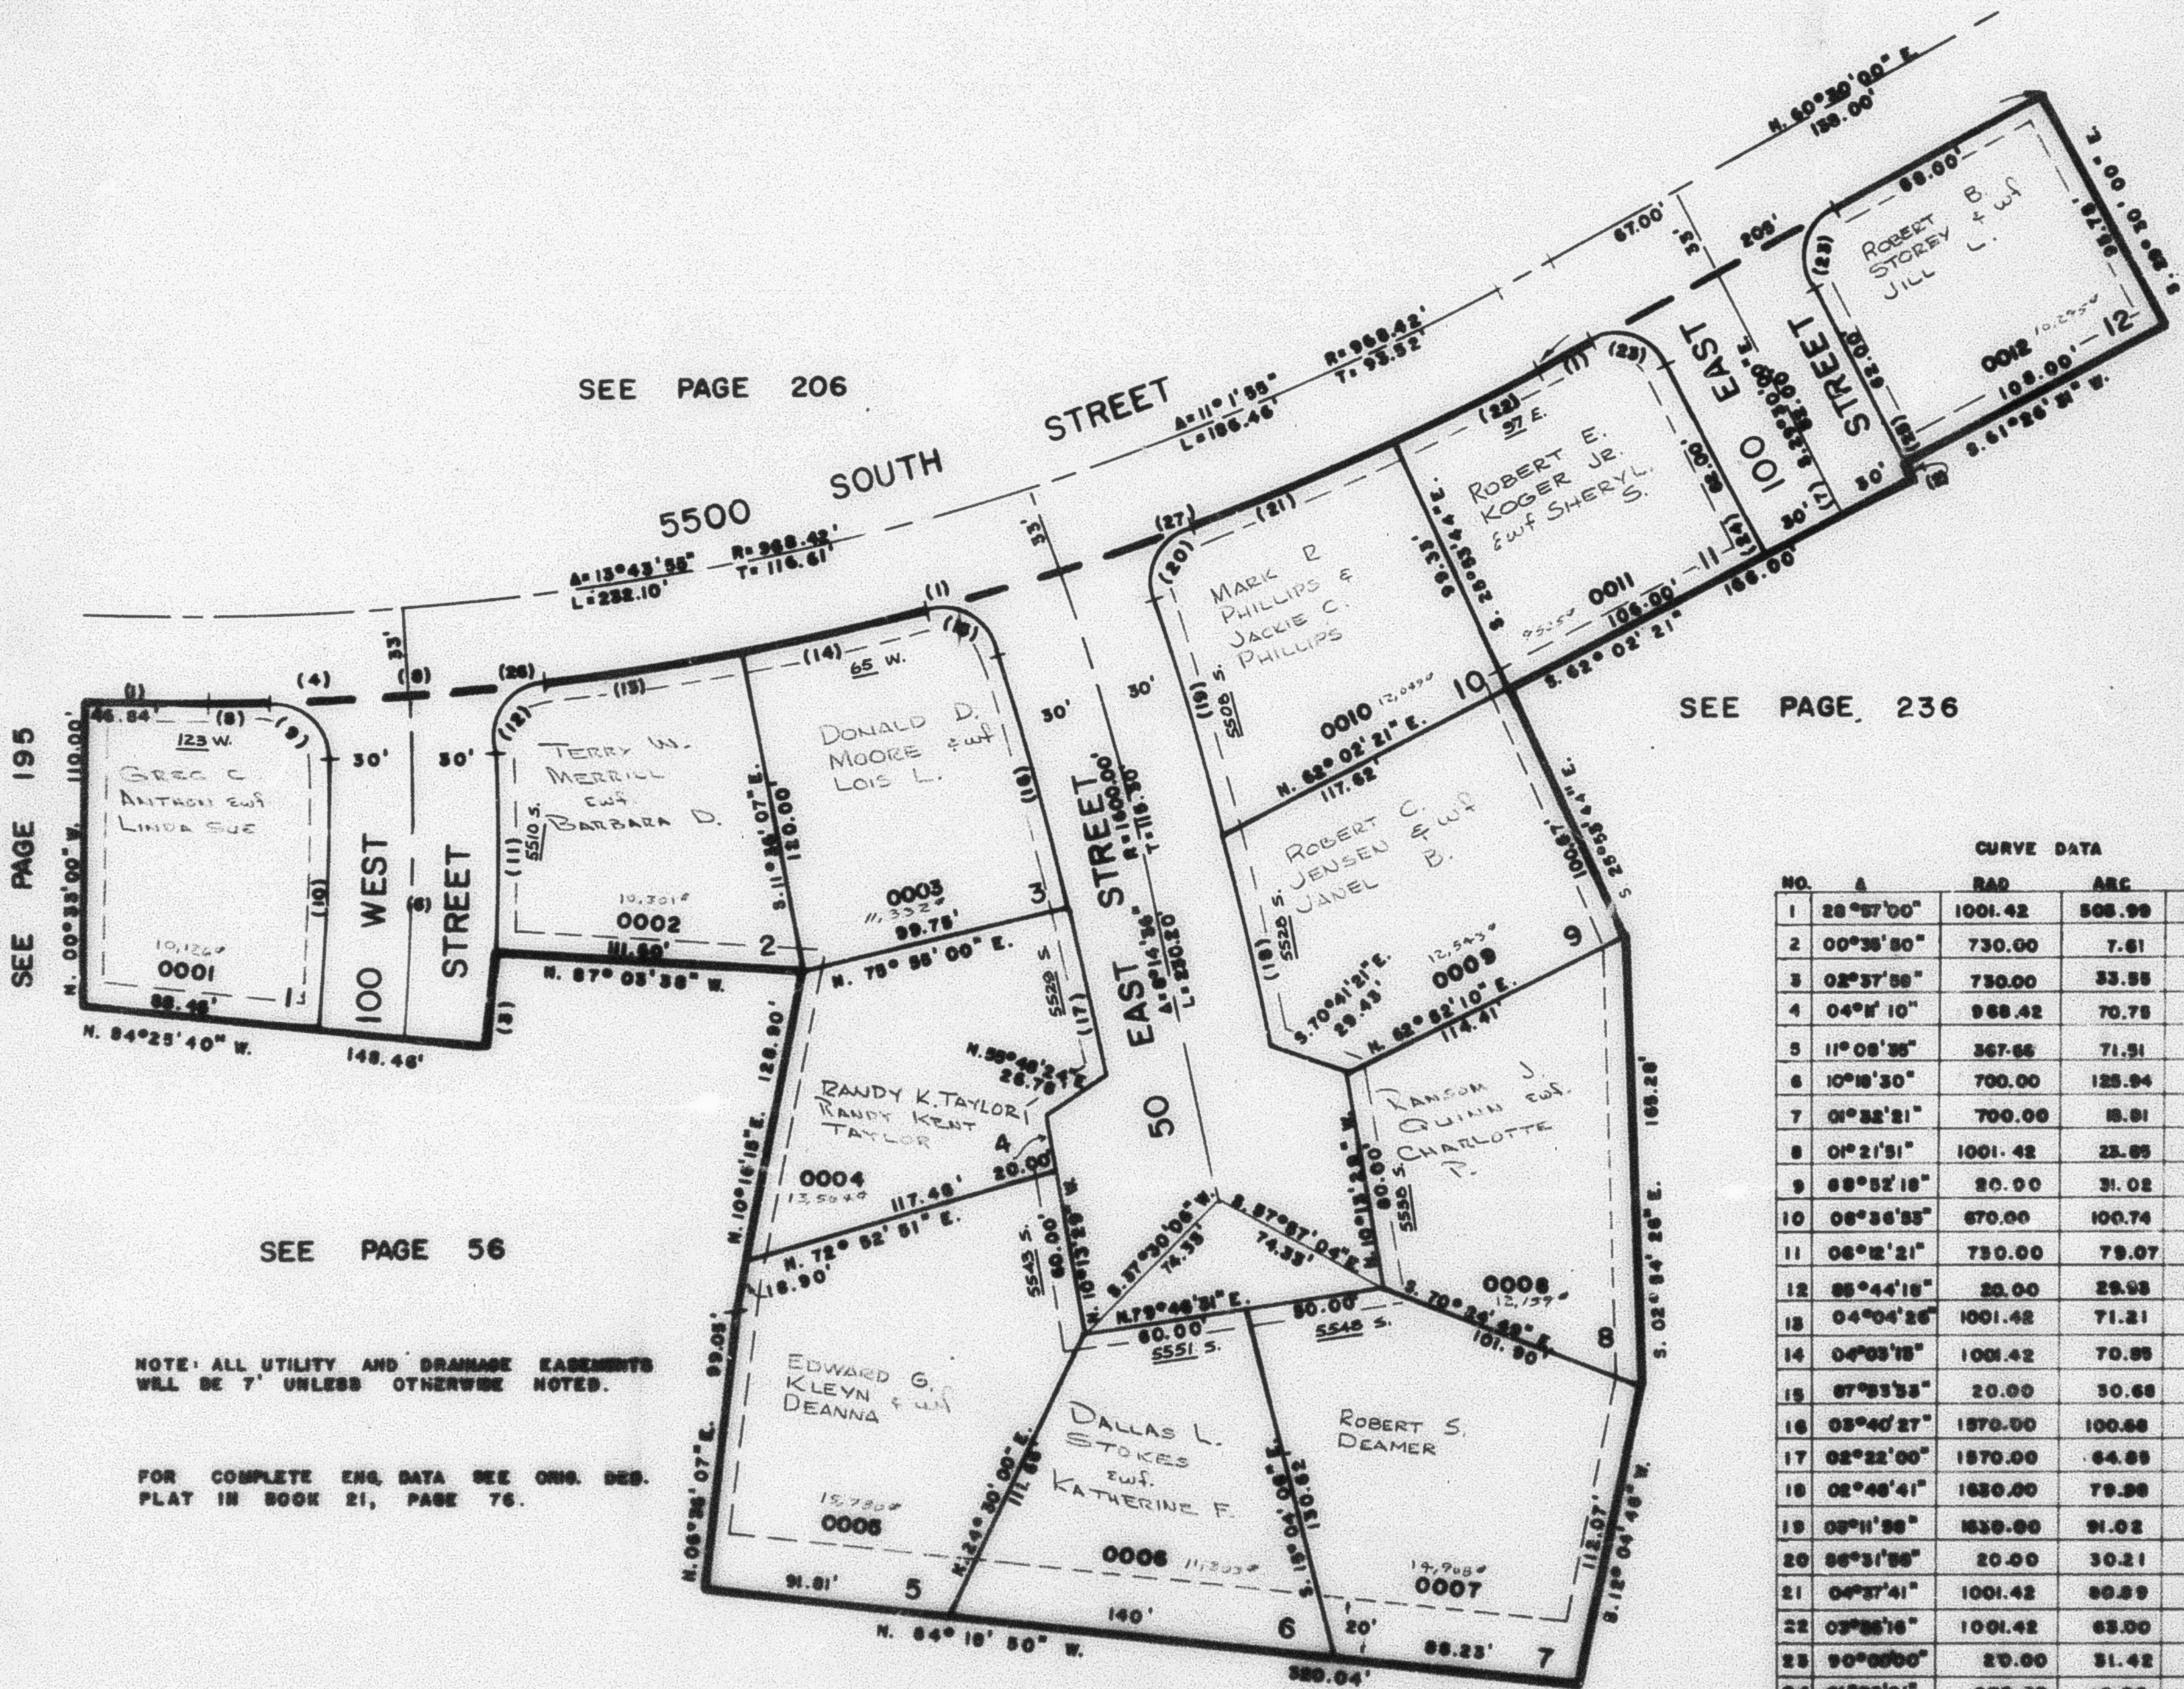

SEE PAGE 206

SEE PAGE 236

SEE PAGE 56

NOTE: ALL UTILITY AND DRAINAGE EASEMENTS
WILL BE 7' UNLESS OTHERWISE NOTED.

FOR COMPLETE ENG. DATA SEE ORIG. DES.
PLAT IN BOOK 21, PAGE 76.

SEE PAGE 53

CURVE DATA				
NO.	Δ	RAD	ARC	TAN
1	28°57'00"	1001.42	505.99	258.52
2	00°36'30"	730.00	7.61	3.81
3	02°37'58"	730.00	33.55	16.78
4	04°01'10"	968.42	70.75	35.39
5	11°08'35"	367.65	71.91	35.87
6	10°18'30"	700.00	125.94	63.14
7	01°32'21"	700.00	18.81	9.40
8	01°21'51"	1001.42	23.85	11.92
9	03°52'18"	20.00	31.02	19.61
10	06°56'35"	670.00	100.74	50.46
11	06°12'21"	730.00	79.07	39.87
12	05°44'18"	20.00	29.93	18.57
13	04°04'26"	1001.42	71.21	35.82
14	04°03'15"	1001.42	70.85	35.44
15	07°53'33"	20.00	30.68	18.55
16	03°40'27"	1570.00	100.68	50.35
17	02°22'00"	1570.00	64.85	32.45
18	02°48'41"	1630.00	79.58	40.00
19	05°11'58"	1630.00	91.02	45.52
20	06°31'55"	20.00	30.21	18.62
21	04°37'41"	1001.42	80.89	40.47
22	03°55'16"	1001.42	63.00	31.51
23	00°00'00"	20.00	31.42	20.00
24	01°32'21"	670.00	18.80	9.38
25	00°56'35"	730.00	12.00	6.00
26	00°36'30"	1001.42	96.15	48.10
27	00°36'45"	1001.42	95.05	48.05