

TAXING UNIT: 24


PART OF SEC. 17, T.5N., R.1W., S.L.B.&M. **RIDGELINE SUBDIVISION - PHASE I**

IN WASHINGTON TERRACE CITY

SCALE: 1" = 50'

232

PREFIX: 07-232

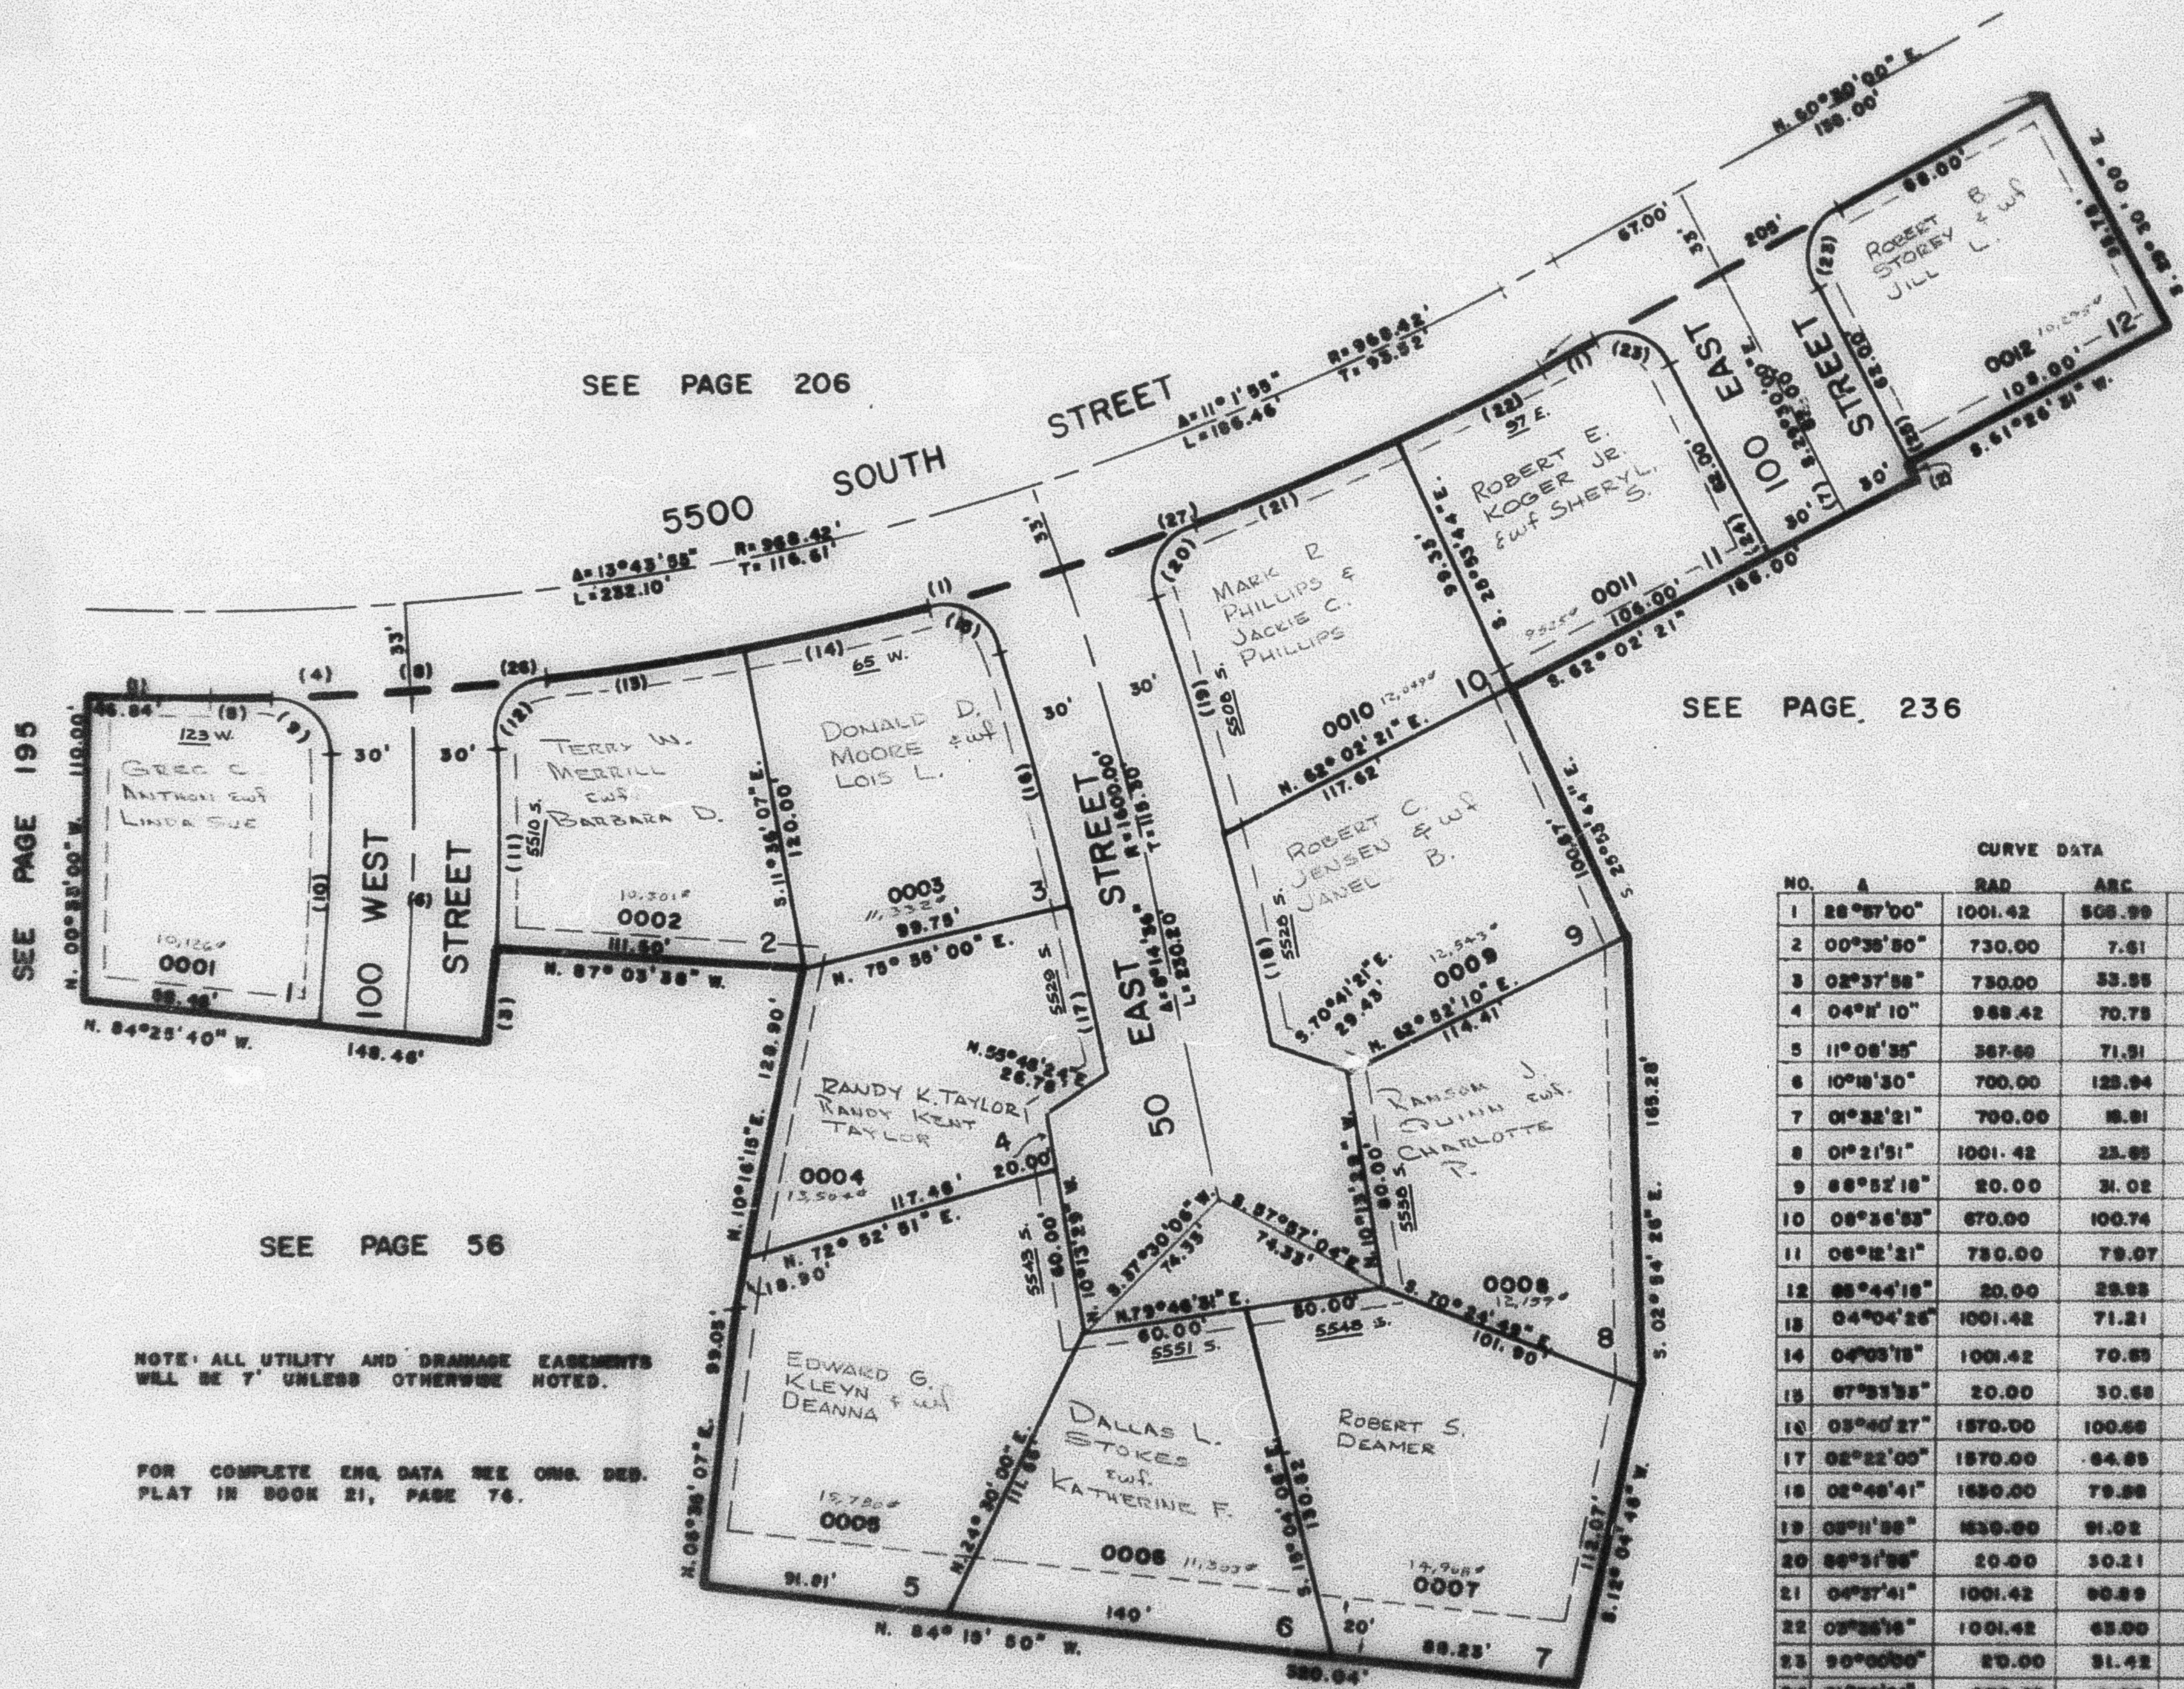

SEE PAGE 236

NO.	A	RAD	ARC	TAN
1	28°57'00"	1001.42	508.99	258.52
2	00°38'50"	730.00	7.61	3.81
3	02°37'58"	730.00	53.55	16.78
4	04°11'10"	968.42	70.75	25.59
5	11°08'35"	367.88	71.51	25.57
6	10°18'30"	700.00	123.94	63.14
7	01°32'21"	700.00	18.81	9.40
8	01°21'51"	1001.42	23.85	11.92
9	68°52'18"	20.00	31.02	19.61
10	08°36'53"	670.00	100.74	50.46
11	06°12'21"	780.00	79.07	39.87
12	88°44'18"	20.00	28.85	16.57
13	04°04'28"	1001.42	71.21	35.62
14	04°03'18"	1001.42	70.85	35.64
15	87°31'55"	20.00	30.68	19.28
16	03°40'27"	1570.00	100.68	50.28
17	02°22'00"	1570.00	84.85	32.45
18	02°48'41"	1530.00	79.88	40.08
19	03°11'58"	1530.00	91.02	45.65
20	88°31'58"	20.00	30.21	18.82
21	04°27'41"	1001.42	80.89	40.47
22	03°28'18"	1001.42	63.00	31.31
23	90°00'00"	20.00	31.42	20.00
24	01°32'21"	670.00	18.80	9.39
25	06°56'37"	730.00	12.00	6.05
26	09°28'30"	1001.42	98.12	49.10
27	05°28'43"	1001.42	78.08	49.08

NOTE: ALL UTILITY AND DRAINAGE EASEMENTS WILL BE 7' UNLESS OTHERWISE NOTED.

FOR COMPLETE ENG. DATA SEE ENG. DES. PLAT IN BOOK 21, PAGE 76.

SEE PAGE 53