


PART OF SEC. 17, T.5N., R.1W., S.L.B.&M.
RIDGELINE SUBDIVISION - PHASE I
 IN WASHINGTON TERRACE CITY
 SCALE: 1" 50'

TAXING UNIT: 24

232

PREFIX: 07-232

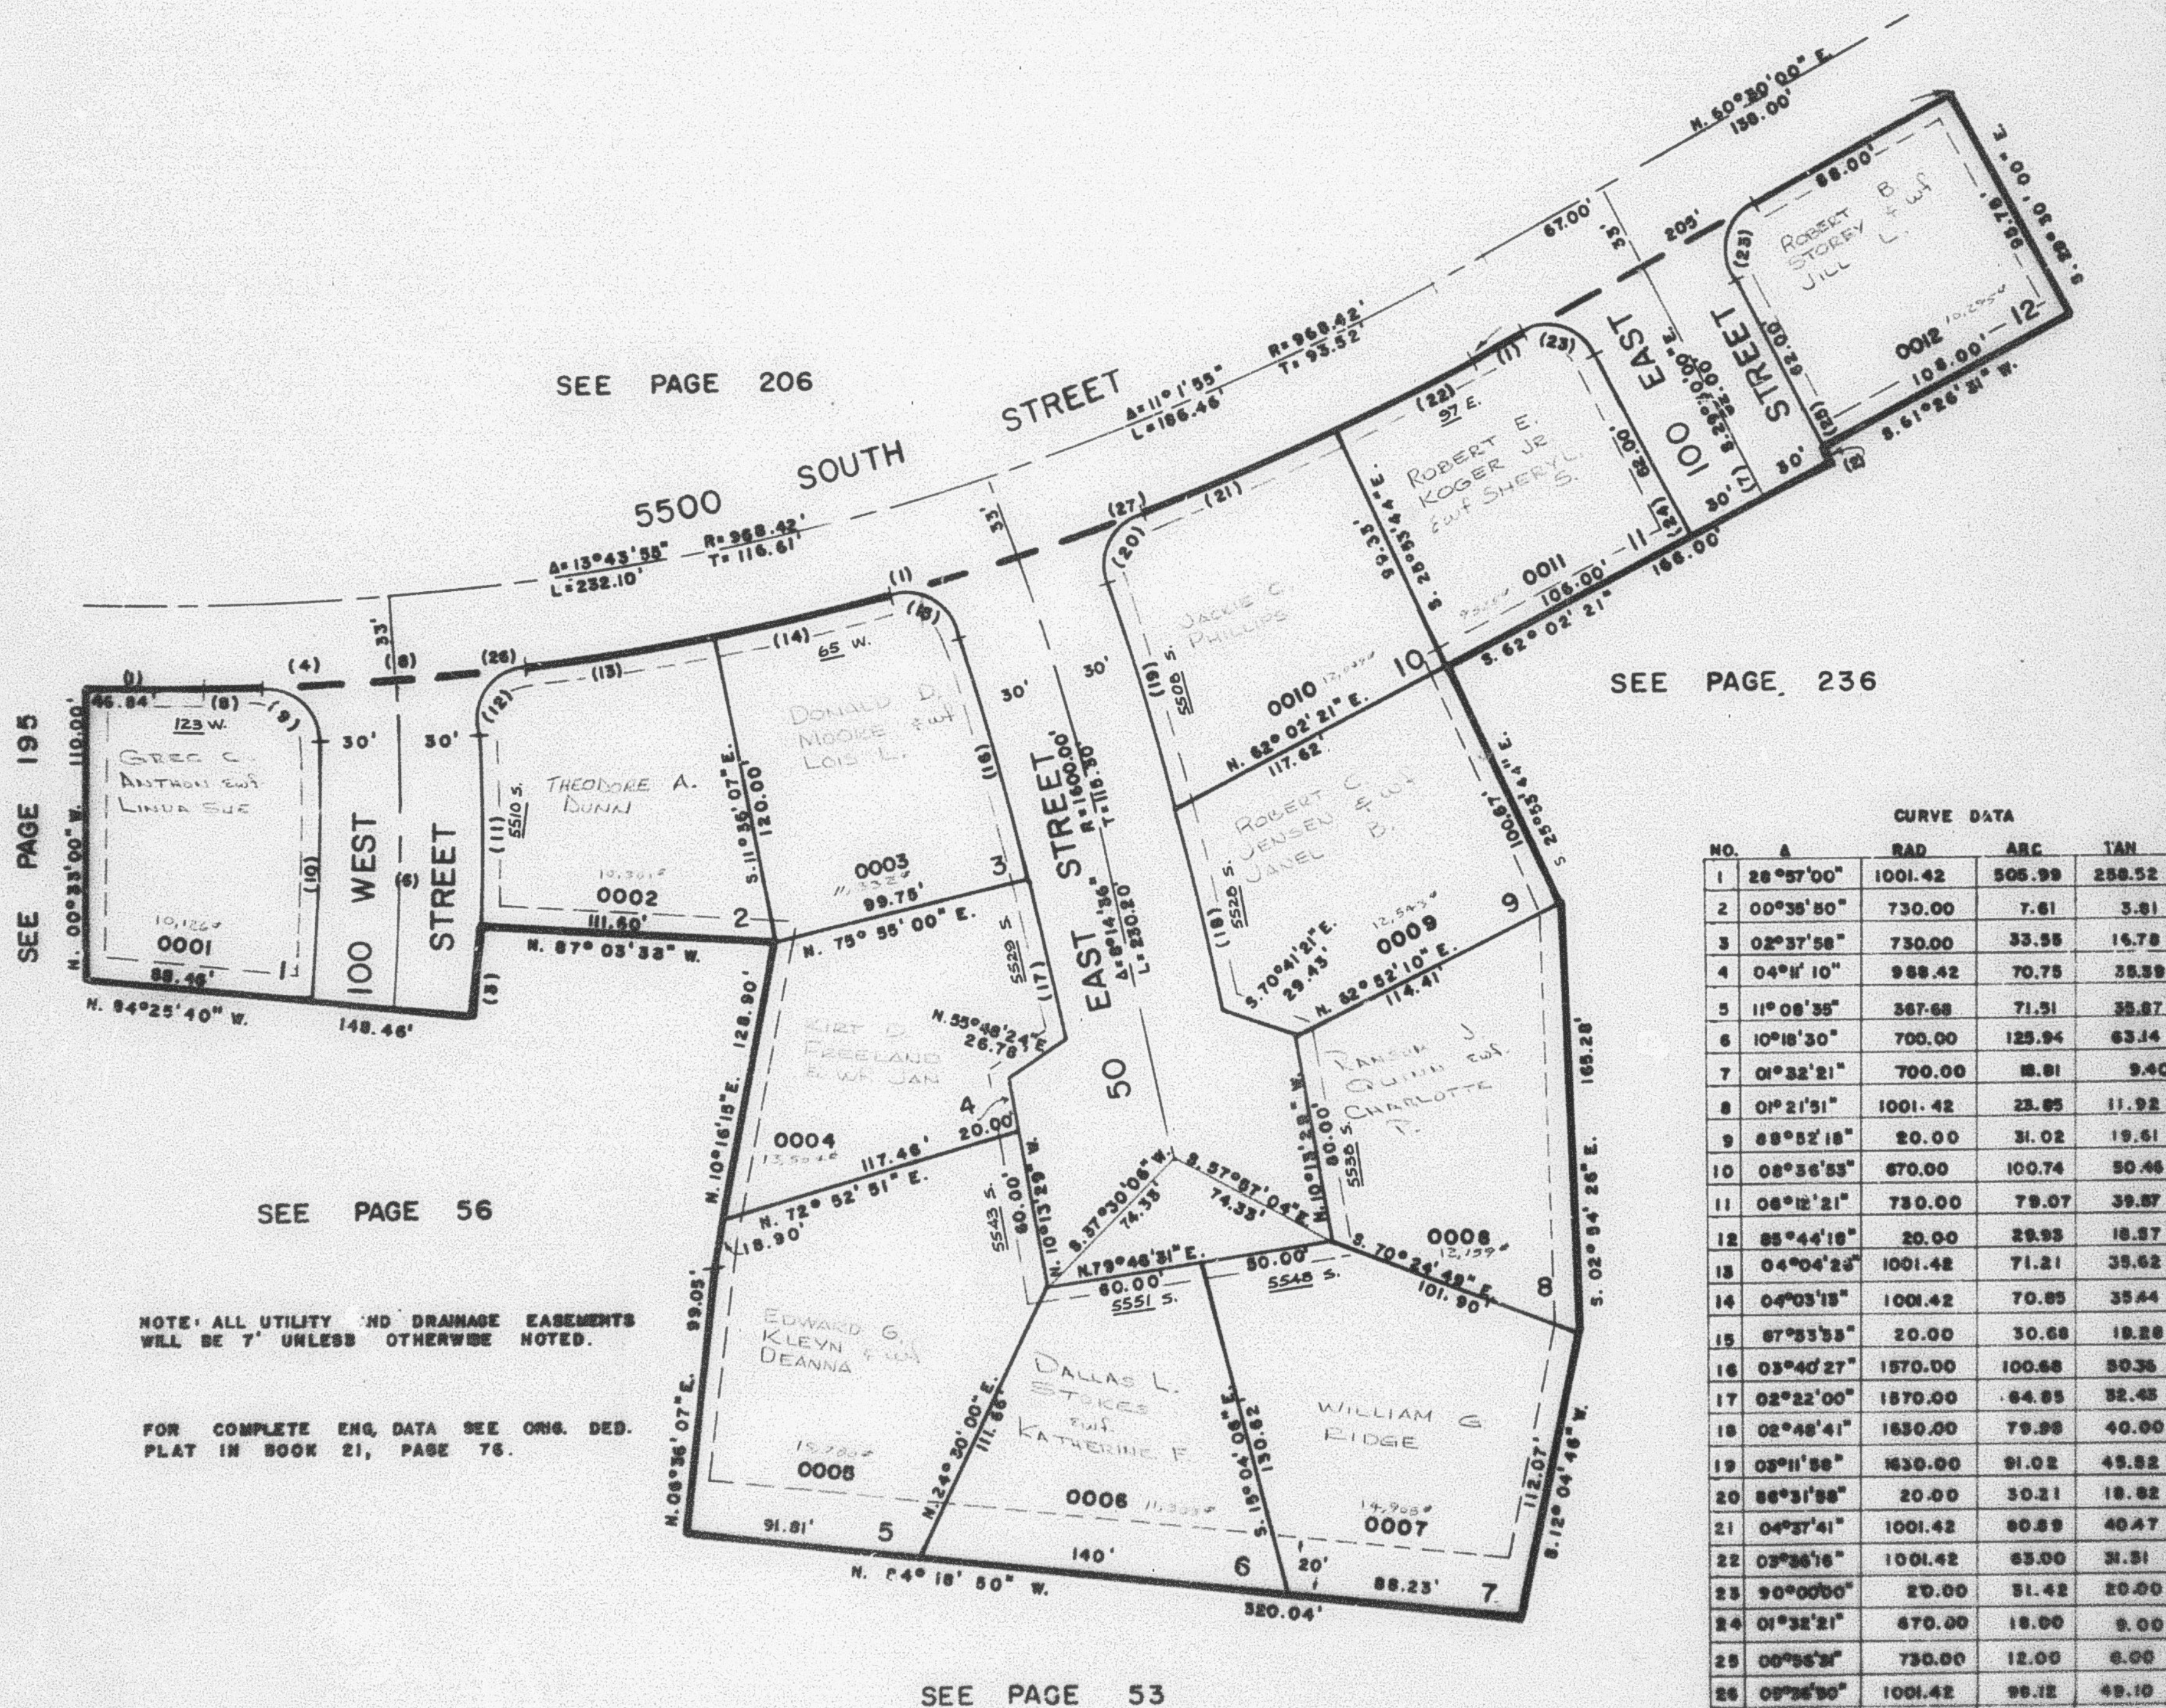

CURVE DATA				
NO.	A	RAD	ARC	TAN
1	28°57'00"	1001.42	505.99	259.52
2	00°38'50"	730.00	7.61	3.81
3	02°37'58"	730.00	33.55	16.78
4	04°11'10"	968.42	70.75	35.39
5	11°08'55"	567.68	71.51	35.87
6	10°18'30"	700.00	125.94	63.14
7	01°32'21"	700.00	18.81	9.40
8	01°21'51"	1001.42	23.85	11.92
9	88°52'18"	20.00	31.02	19.61
10	08°36'53"	670.00	100.74	50.46
11	06°12'21"	730.00	79.07	39.87
12	85°44'18"	20.00	29.55	18.37
13	04°04'23"	1001.42	71.21	35.62
14	04°03'15"	1001.42	70.85	35.44
15	87°33'55"	20.00	30.68	18.28
16	03°40'27"	1570.00	100.68	50.35
17	02°22'00"	1570.00	64.85	32.45
18	02°48'41"	1630.00	79.98	40.00
19	03°11'58"	1630.00	81.02	40.82
20	86°31'58"	20.00	30.21	18.82
21	04°37'41"	1001.42	80.89	40.47
22	03°38'16"	1001.42	63.00	31.51
23	90°00'00"	20.00	51.42	20.00
24	01°32'21"	670.00	18.00	8.00
25	00°55'31"	730.00	12.00	6.00
26	08°36'50"	1001.42	95.12	48.10
27	05°56'45"	1001.42	95.08	48.08