


PART OF SEC. 17, T.5N, R.1W, S.L.B.M.
RIDGELINE SUBDIVISION - PHASE I
 IN WASHINGTON TERRACE CITY
 SCALE - 1" = 50'

232

TRACING UNIT - 24

PREFIX - 07-232

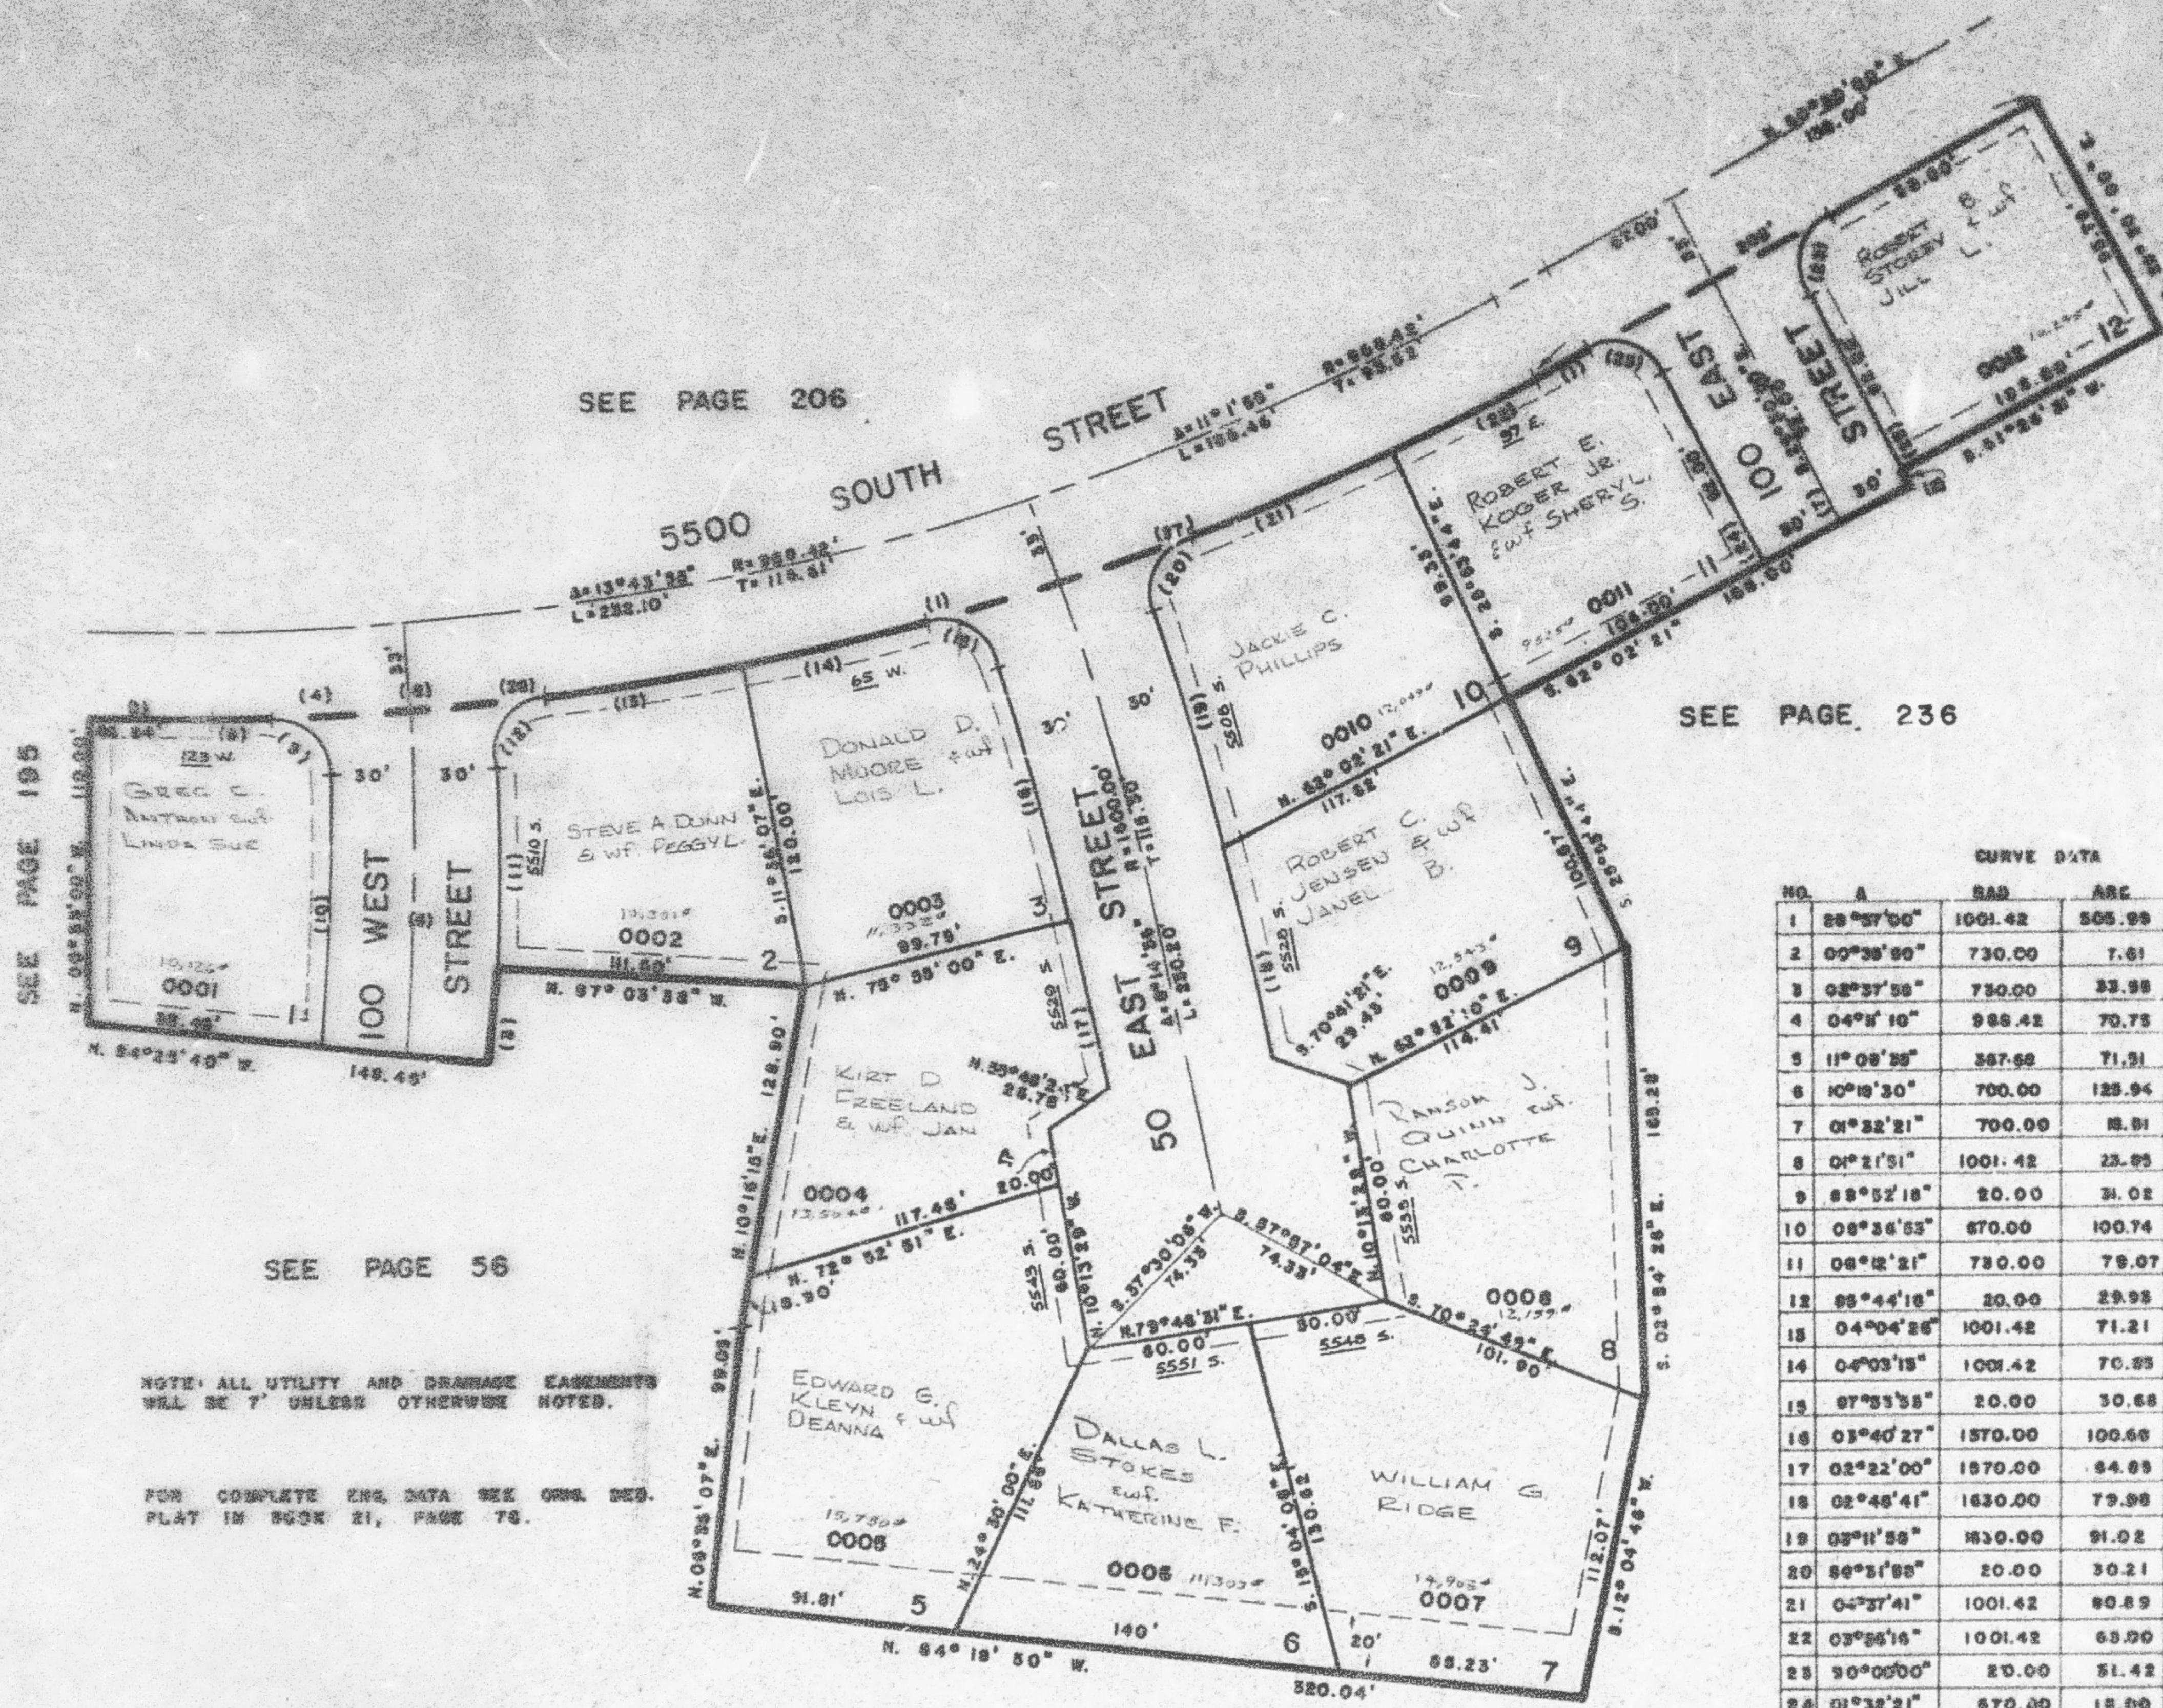

SEE PAGE 236

SEE PAGE 56

NOTE: ALL UTILITY AND DRAINAGE EASEMENTS
 WILL BE 7' UNLESS OTHERWISE NOTED.

FOR COMPLETE ENG. DATA SEE ENG. DES.
 PLAT IN BOOK 21, PAGE 78.

SEE PAGE 53

CURVE DATA

NO.	A	RAD	ARC	TAN
1	28°37'00"	1001.42	505.99	256.52
2	00°38'00"	730.00	7.61	3.81
3	02°37'58"	730.00	23.98	15.78
4	04°0'10"	986.42	70.75	78.39
5	11°08'28"	587.62	71.51	39.27
6	10°18'30"	700.00	125.94	63.14
7	01°32'21"	700.00	18.91	8.40
8	01°21'31"	1001.42	25.95	11.92
9	88°52'18"	20.00	31.02	19.61
10	08°36'53"	670.00	100.74	56.46
11	08°12'21"	730.00	79.07	39.27
12	89°44'18"	20.00	29.95	16.37
13	04°04'26"	1001.42	71.21	33.62
14	04°03'15"	1001.42	70.25	33.44
15	87°33'55"	20.00	30.68	18.28
16	03°40'27"	1570.00	100.66	50.36
17	02°22'00"	1570.00	84.69	32.48
18	02°45'41"	1630.00	79.98	40.60
19	03°11'58"	1630.00	91.02	45.52
20	88°31'05"	20.00	30.21	18.82
21	04°37'41"	1001.42	80.89	40.47
22	03°55'16"	1001.42	63.00	31.51
23	30°00'00"	20.00	51.42	20.00
24	01°32'21"	670.00	18.90	8.00
25	00°34'34"	730.00	12.00	6.00
26	05°25'30"	1001.42	98.12	49.10
27	05°26'43"	1001.42	98.09	49.06