


SCALE: 1" = 50'

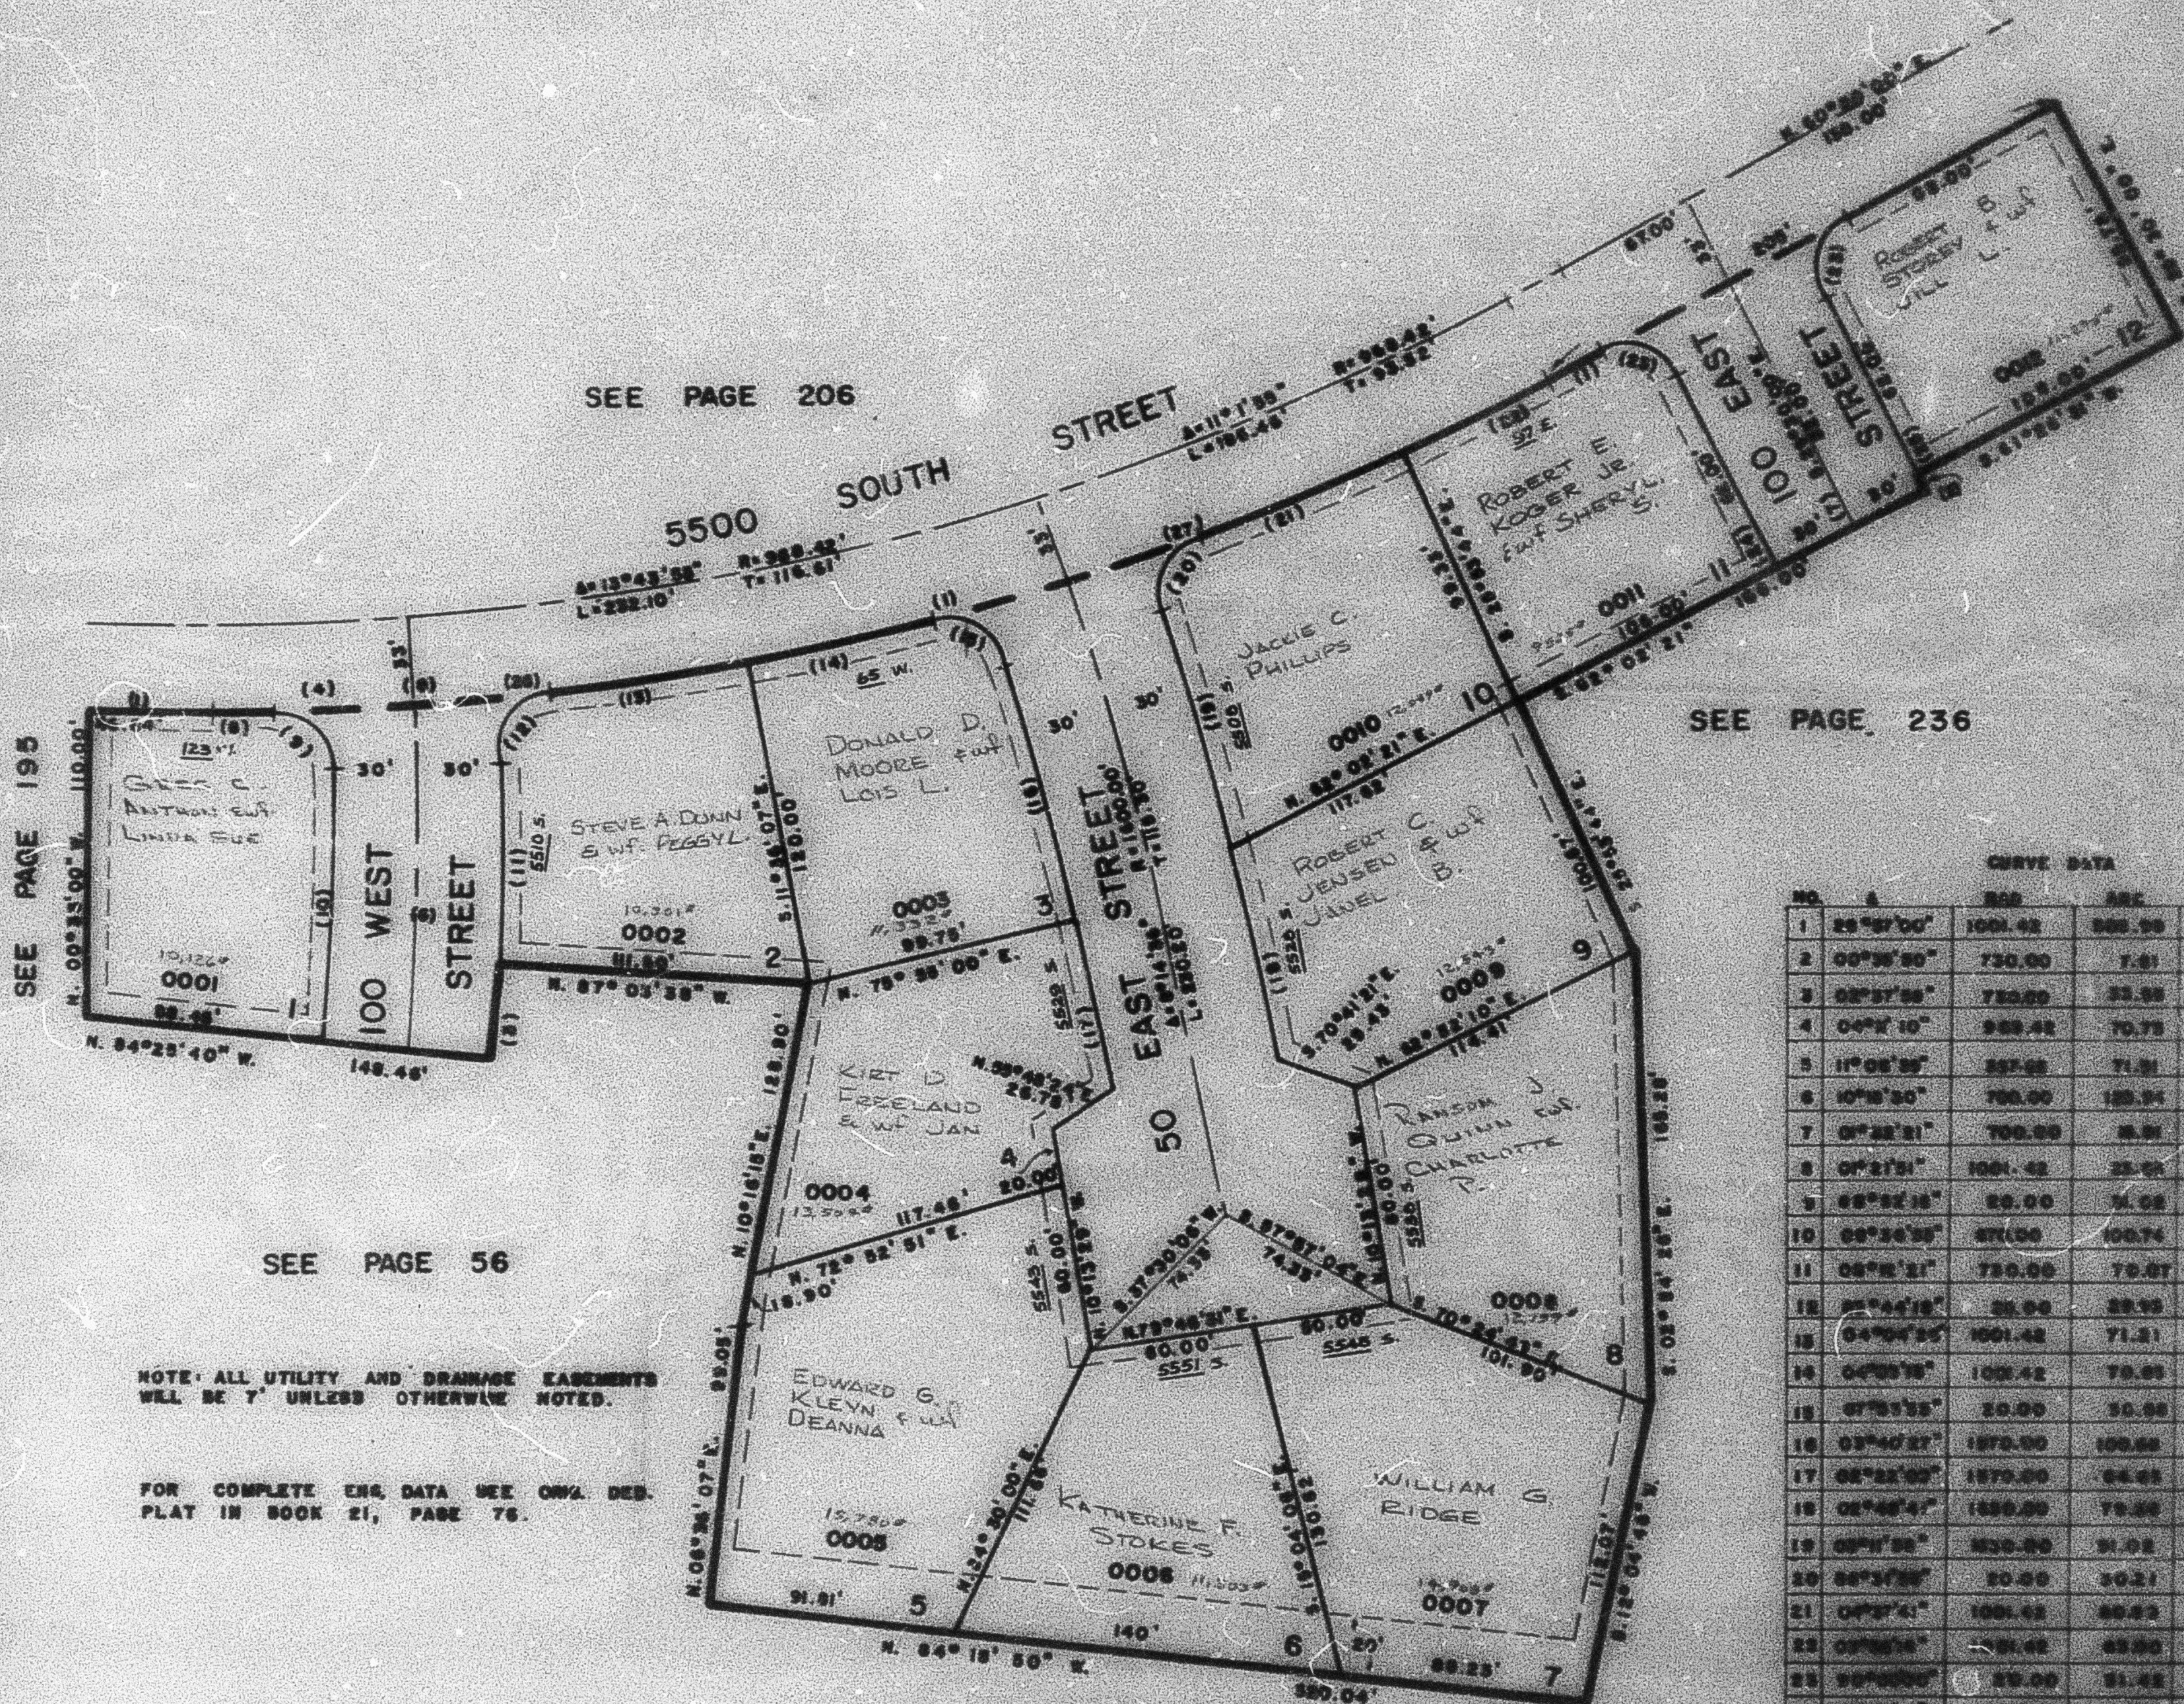

CURVE DATA			
NO.	Δ	BOB	ARC
1	25°34'00"	1001.42	286.99
2	00°36'30"	730.00	7.81
3	02°37'36"	732.00	23.93
4	04°42'10"	903.42	70.73
5	11°08'39"	557.05	71.91
6	10°08'20"	700.00	120.24
7	01°35'31"	700.00	15.91
8	01°31'01"	1001.42	23.93
9	02°32'18"	80.00	34.02
10	04°34'28"	871.00	100.74
11	06°42'21"	730.00	70.67
12	25°44'18"	20.00	29.93
13	04°04'30"	1001.42	71.91
14	04°00'36"	1001.42	70.67
15	07°33'33"	30.00	50.93
16	03°34'27"	1870.00	100.60
17	06°25'02"	1870.00	64.01
18	02°48'47"	1350.00	70.60
19	09°11'30"	830.00	91.02
20	06°34'30"	30.00	50.31
21	04°07'41"	1001.42	60.62
22	04°06'18"	1001.42	63.00
23	10°00'00"	20.00	21.42
24	01°34'21"	870.00	10.00
25	04°00'00"	730.00	13.00
26	09°30'30"	1001.42	90.73
27	00°00'00"	1001.42	90.73