


PART OF SEC. 17, T.5N., R.1W., S.L.B.&M.
RIDGELINE SUBDIVISION - PHASE I
 IN WASHINGTON TERRACE CITY
 SCALE: 1" = 50'

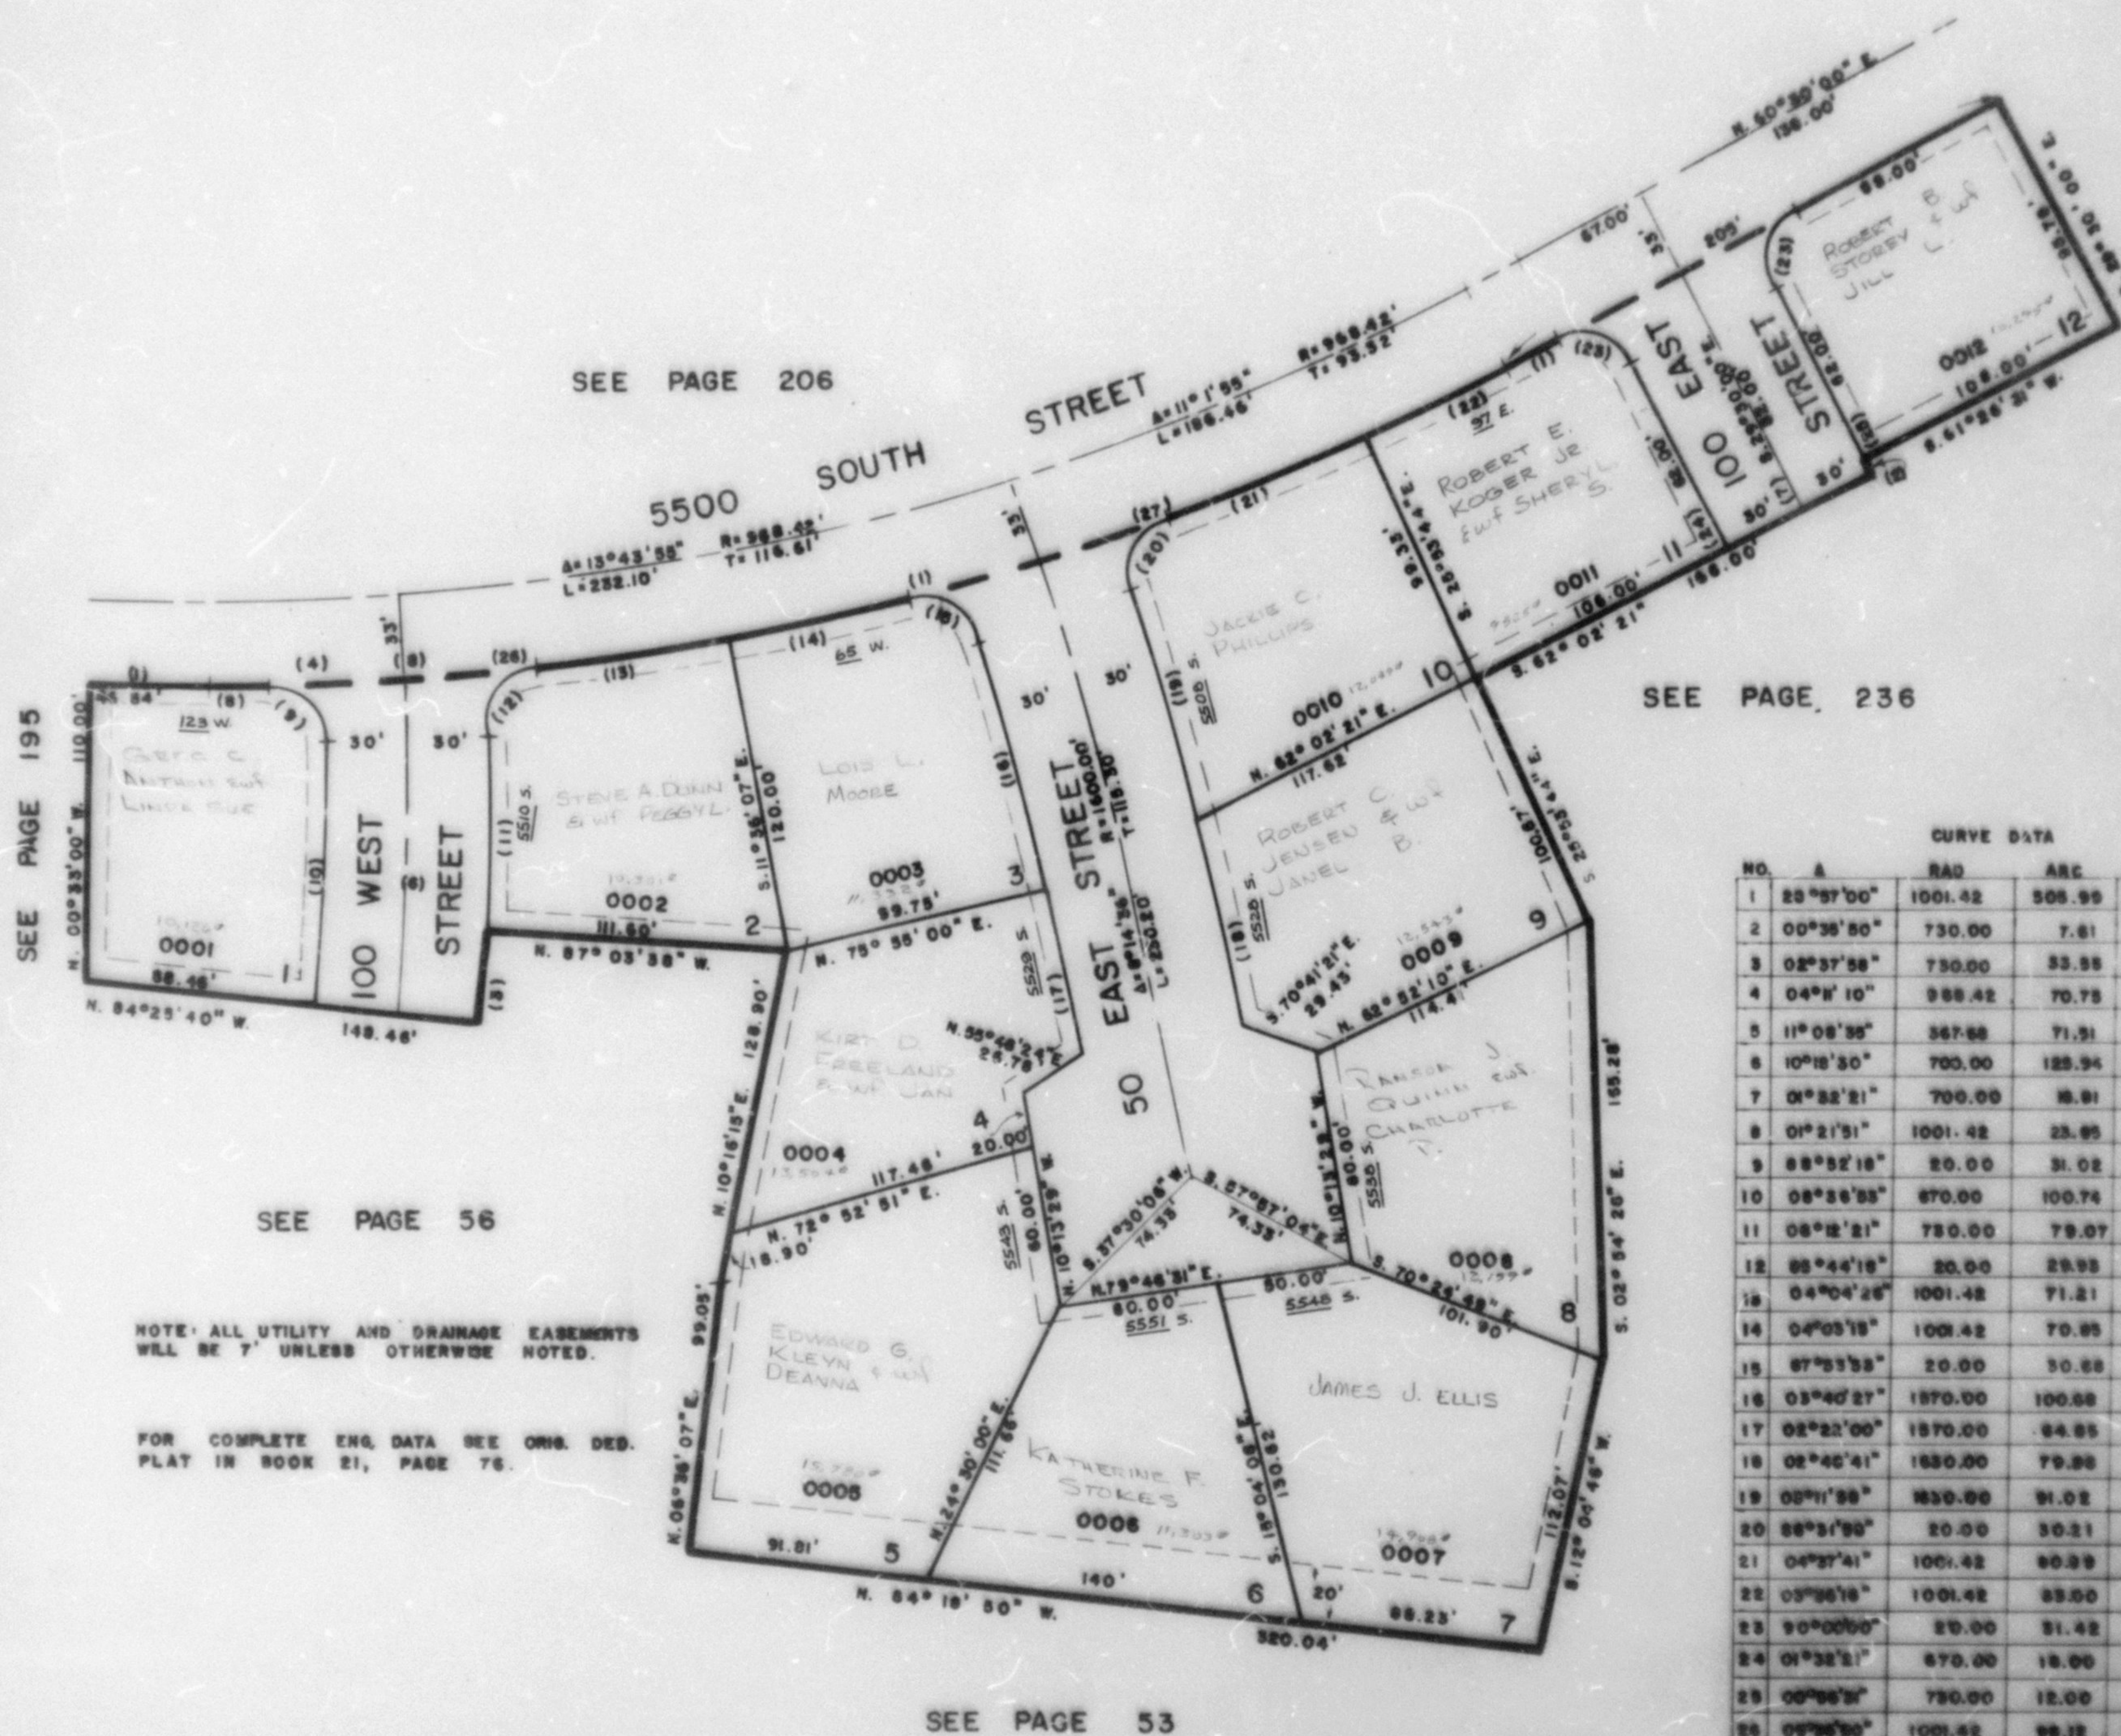

NO.	A	RAD	ARC	TAN
1	23°57'00"	1001.42	505.95	258.52
2	00°35'50"	730.00	7.61	5.81
3	02°37'58"	730.00	53.55	15.78
4	04°11'10"	988.42	70.75	25.59
5	11°08'55"	367.68	71.51	39.97
6	10°18'30"	700.00	125.94	63.14
7	01°32'21"	700.00	18.91	9.40
8	01°21'51"	1001.42	25.85	11.92
9	88°52'18"	20.00	31.02	13.61
10	08°36'55"	870.00	100.74	50.46
11	08°12'21"	730.00	79.07	39.87
12	88°44'18"	20.00	29.95	15.57
13	04°04'26"	1001.42	71.21	35.62
14	04°05'19"	1001.42	70.85	35.44
15	87°53'53"	20.00	30.68	19.28
16	03°40'27"	1870.00	100.68	50.36
17	02°22'00"	1870.00	84.85	32.45
18	02°46'41"	1830.00	79.88	40.00
19	02°11'58"	1830.00	91.02	45.52
20	88°51'50"	20.00	30.21	15.32
21	04°27'41"	1001.42	80.39	40.47
22	03°36'18"	1001.42	83.00	31.51
23	90°00'00"	20.00	31.42	20.00
24	01°32'21"	870.00	18.00	9.00
25	00°35'50"	730.00	12.00	9.00
26	05°36'50"	1001.42	98.12	49.10
27	05°36'45"	1001.42	98.00	49.00