

PART OF S.E. 1/4 SEC. 16, T.5N, R.1W, S.L.B.&M.

233

IRONWOOD

A PLANNED UNIT DEVELOPMENT

PHASE I


IN SOUTH OGDEN CITY

SCALE 1"=30'

TAXING UNIT: 27

PREFIX: 07-233

SEE PAGE 47

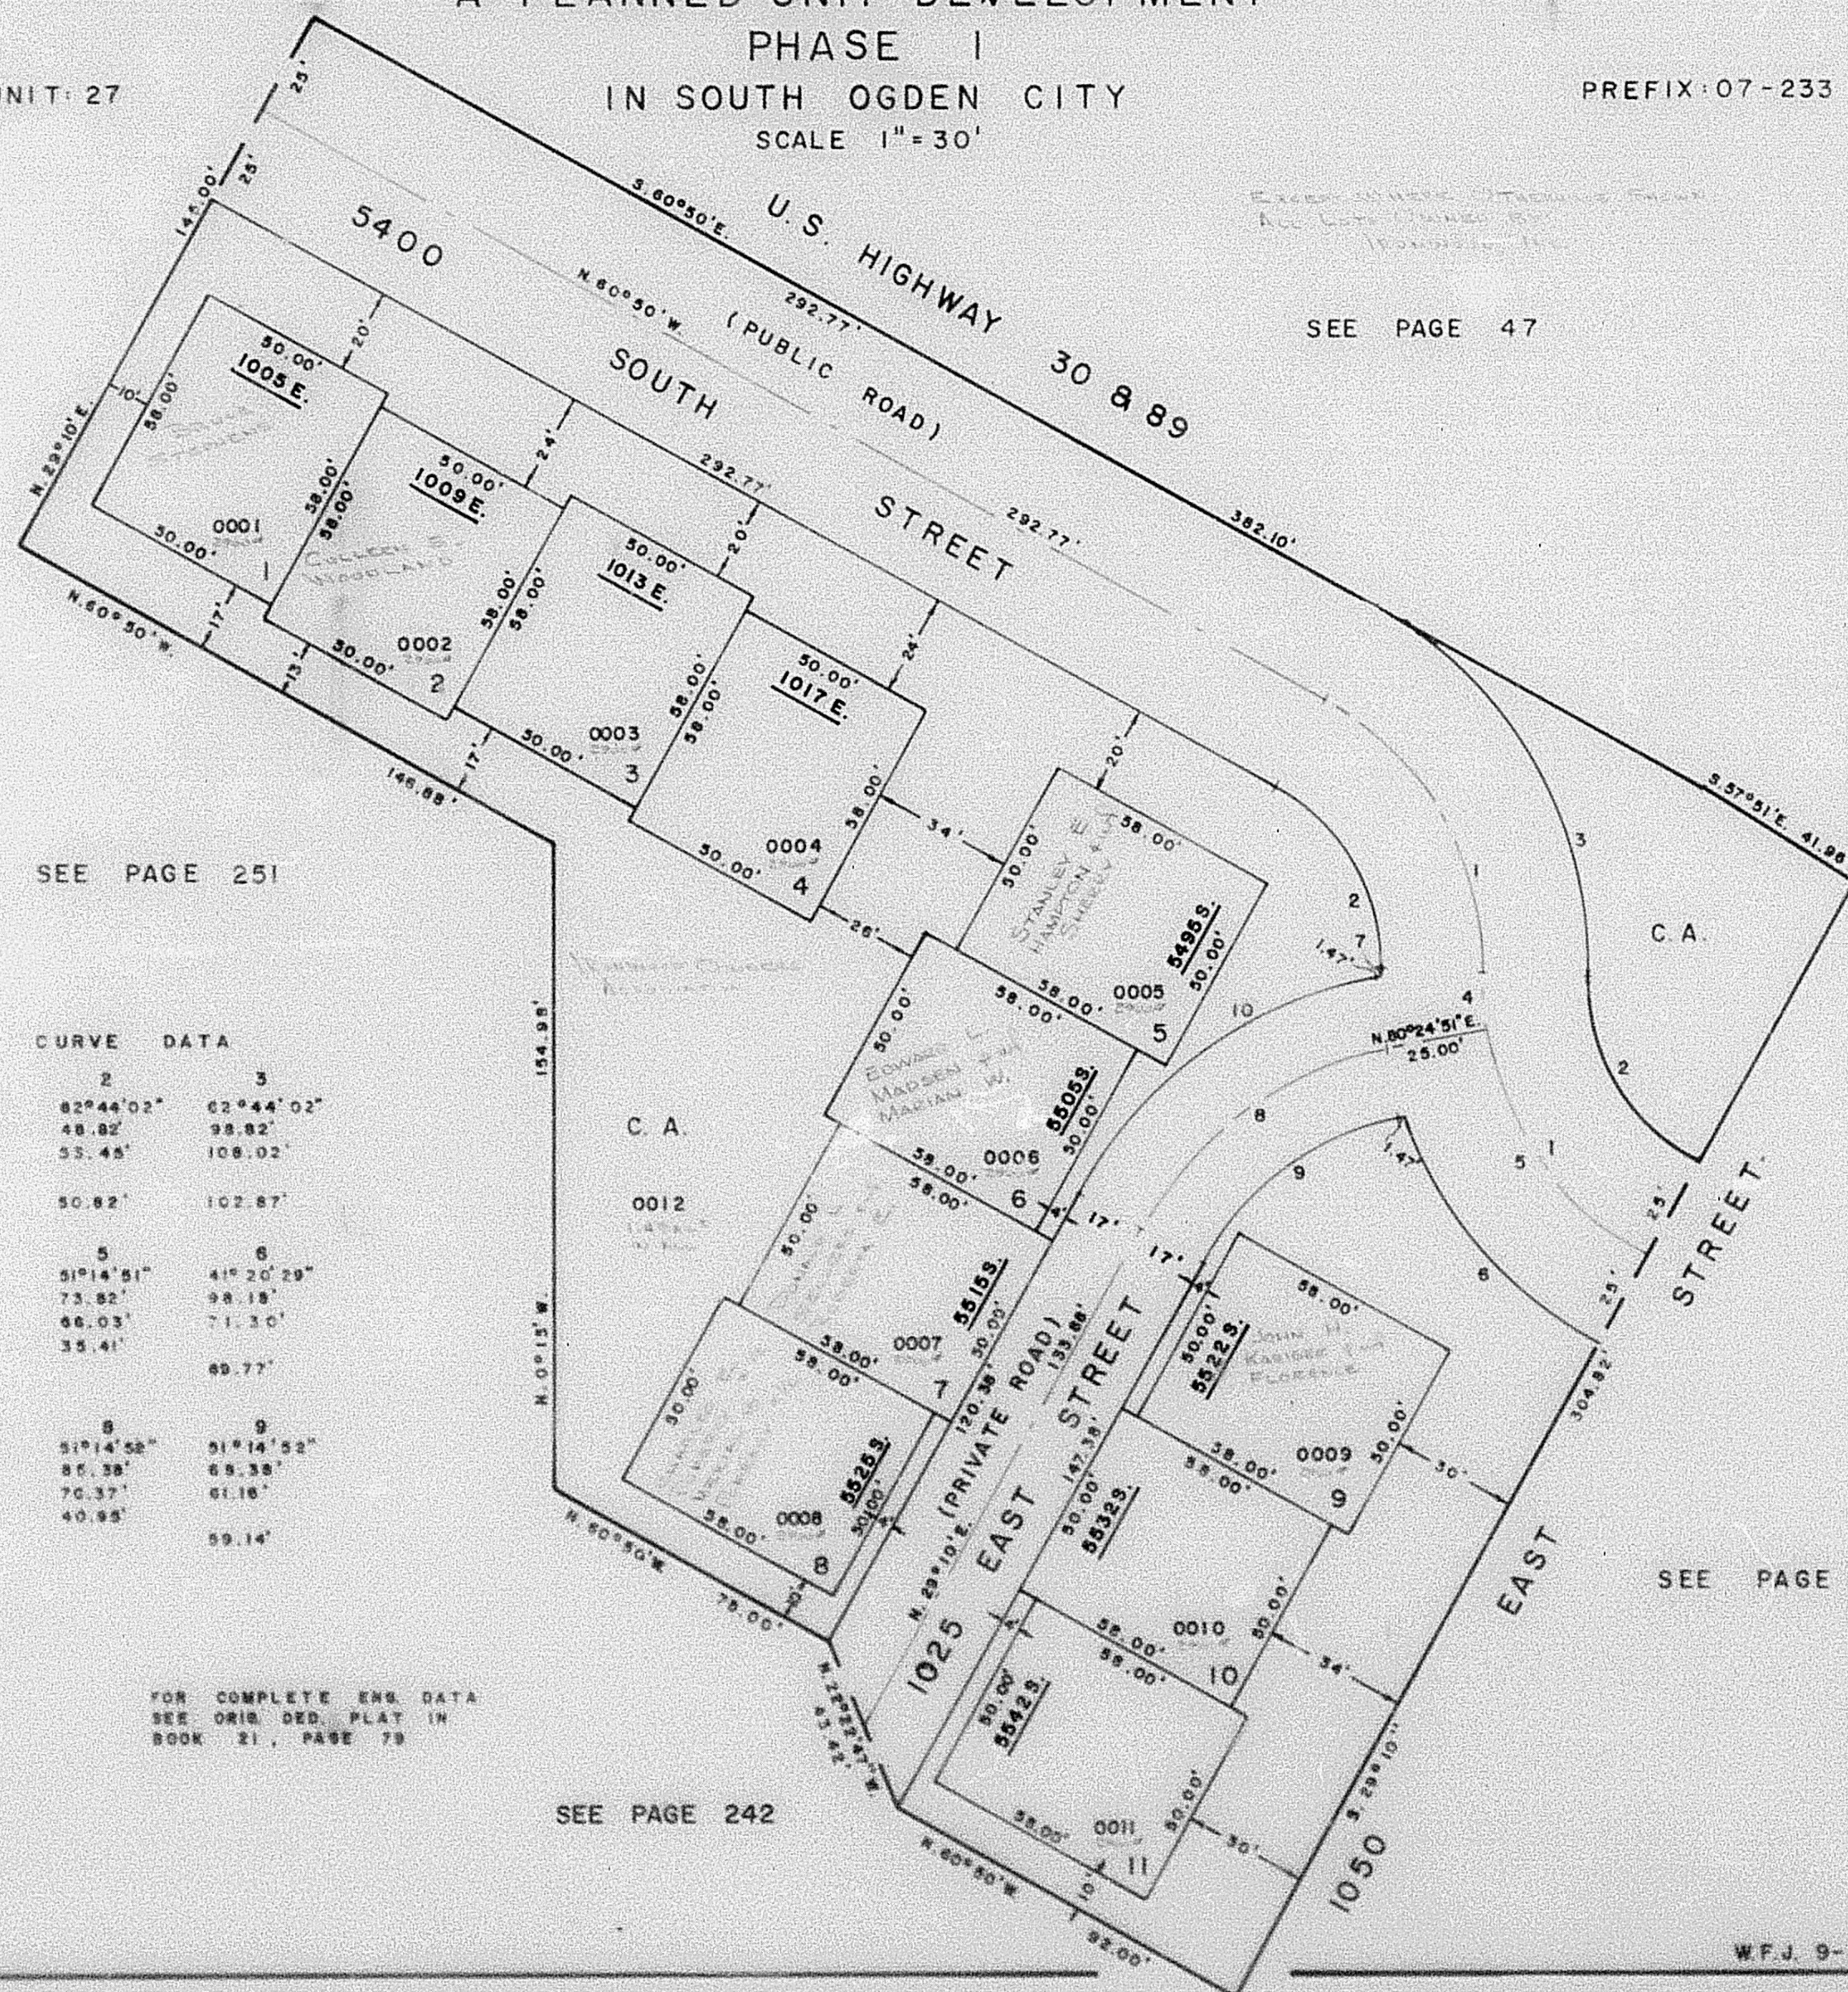

SEE PAGE 251

CURVE DATA

1	2	3
A= 62°44'02"	62°44'02"	62°44'02"
R= 73.82'	48.82'	98.82'
L= 80.82'	55.45'	108.02'
T= 45.00'		
LC=	50.82'	102.87'
4	5	6
A= 11°29'11"	51°14'51"	41°20'29"
R= 73.82'	73.82'	98.18'
L= 14.80'	66.03'	71.30'
T= 7.42'	35.41'	
LC=		69.77'
7	8	9
A= 01°24'49"	51°14'52"	51°14'52"
R= 98.18'	85.38'	68.38'
L= 2.73'	70.37'	61.16'
T=	40.95'	
LC= 2.73'		59.14'
10		
A= 51°14'52"		
R= 102.38'		
L= 81.57'		
LC= 89.55'		

FOR COMPLETE ENG. DATA
SEE ORIG. DED. PLAT IN
BOOK 21, PAGE 79

SEE PAGE 242

SEE PAGE 47