

PART OF S.E. 1/4 SEC. 16, T.5N., R.1W., S.L.B.&M.

233

IRONWOOD

A PLANNED UNIT DEVELOPMENT

PHASE I

IN SOUTH OGDEN CITY


SCALE 1"=30'

TAXING UNIT 27

PREFIX 07-233

EXCEPT WHERE OTHERWISE SHOWN
ALL LOTS OWNED BY
TECHNICAL, INC.

SEE PAGE 47

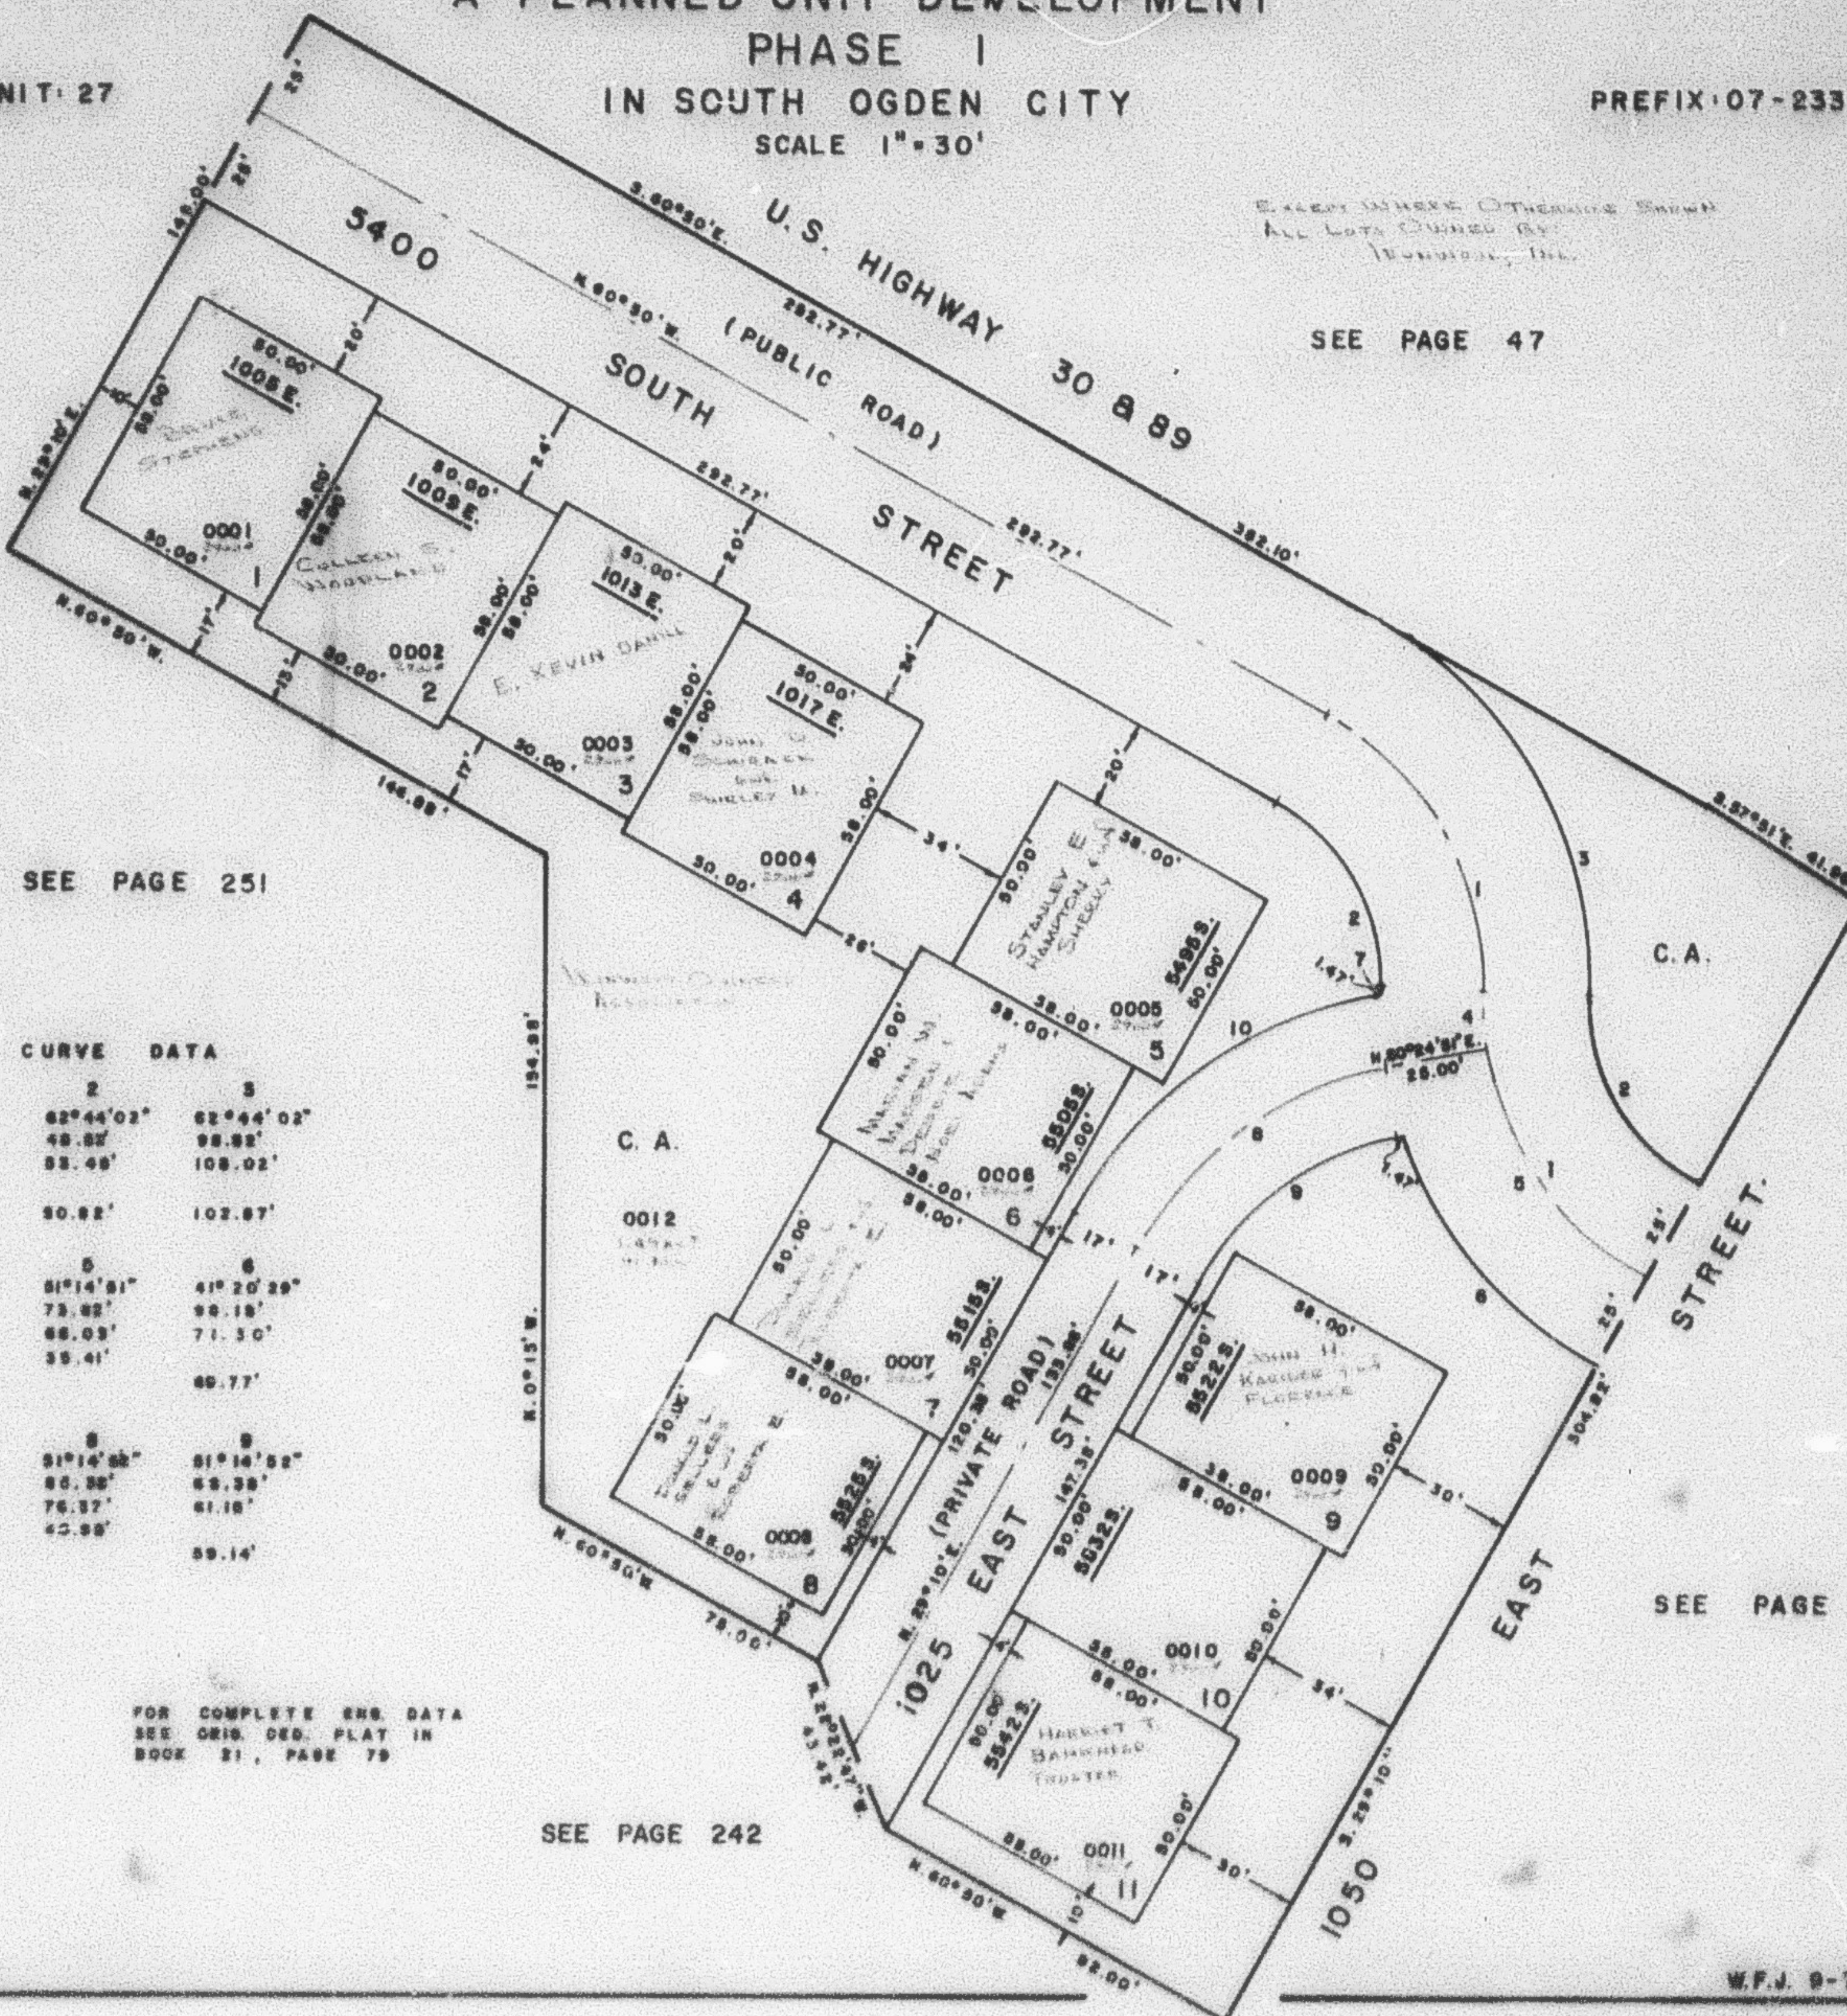

SEE PAGE 251

CURVE DATA

1	2	3
A= 82°44'02"	82°44'02"	82°44'02"
R= 75.82'	48.82'	98.82'
L= 80.82'	53.46'	108.02'
T= 45.00'		
LC=	50.82'	102.87'
4	5	6
A= 11°29'11"	51°14'51"	41°20'29"
R= 73.82'	73.82'	98.18'
L= 14.80'	68.03'	71.30'
T= 7.42'	35.41'	
LC=		89.77'
7	8	9
A= 01°34'49"	51°14'52"	51°14'52"
R= 55.18'	55.38'	55.38'
L= 2.73'	76.37'	61.18'
T=	42.98'	
LC= 2.73'		59.14'
10		
A= 51°14'52"		
R= 108.58'		
L= 91.87'		
LC= 99.96'		

FOR COMPLETE CURVE DATA
SEE ORIG. DES. PLAT IN
BOOK 51, PAGE 79

SEE PAGE 242

SEE PAGE 47

W.F.J. 9-78