

IRONWOOD

A PLANNED UNIT DEVELOPMENT

PHASE I


IN SOUTH OGDEN CITY

SCALE 1" = 30'

TAXING UNIT: 27

PREFIX: 07-233

SEE PAGE 47

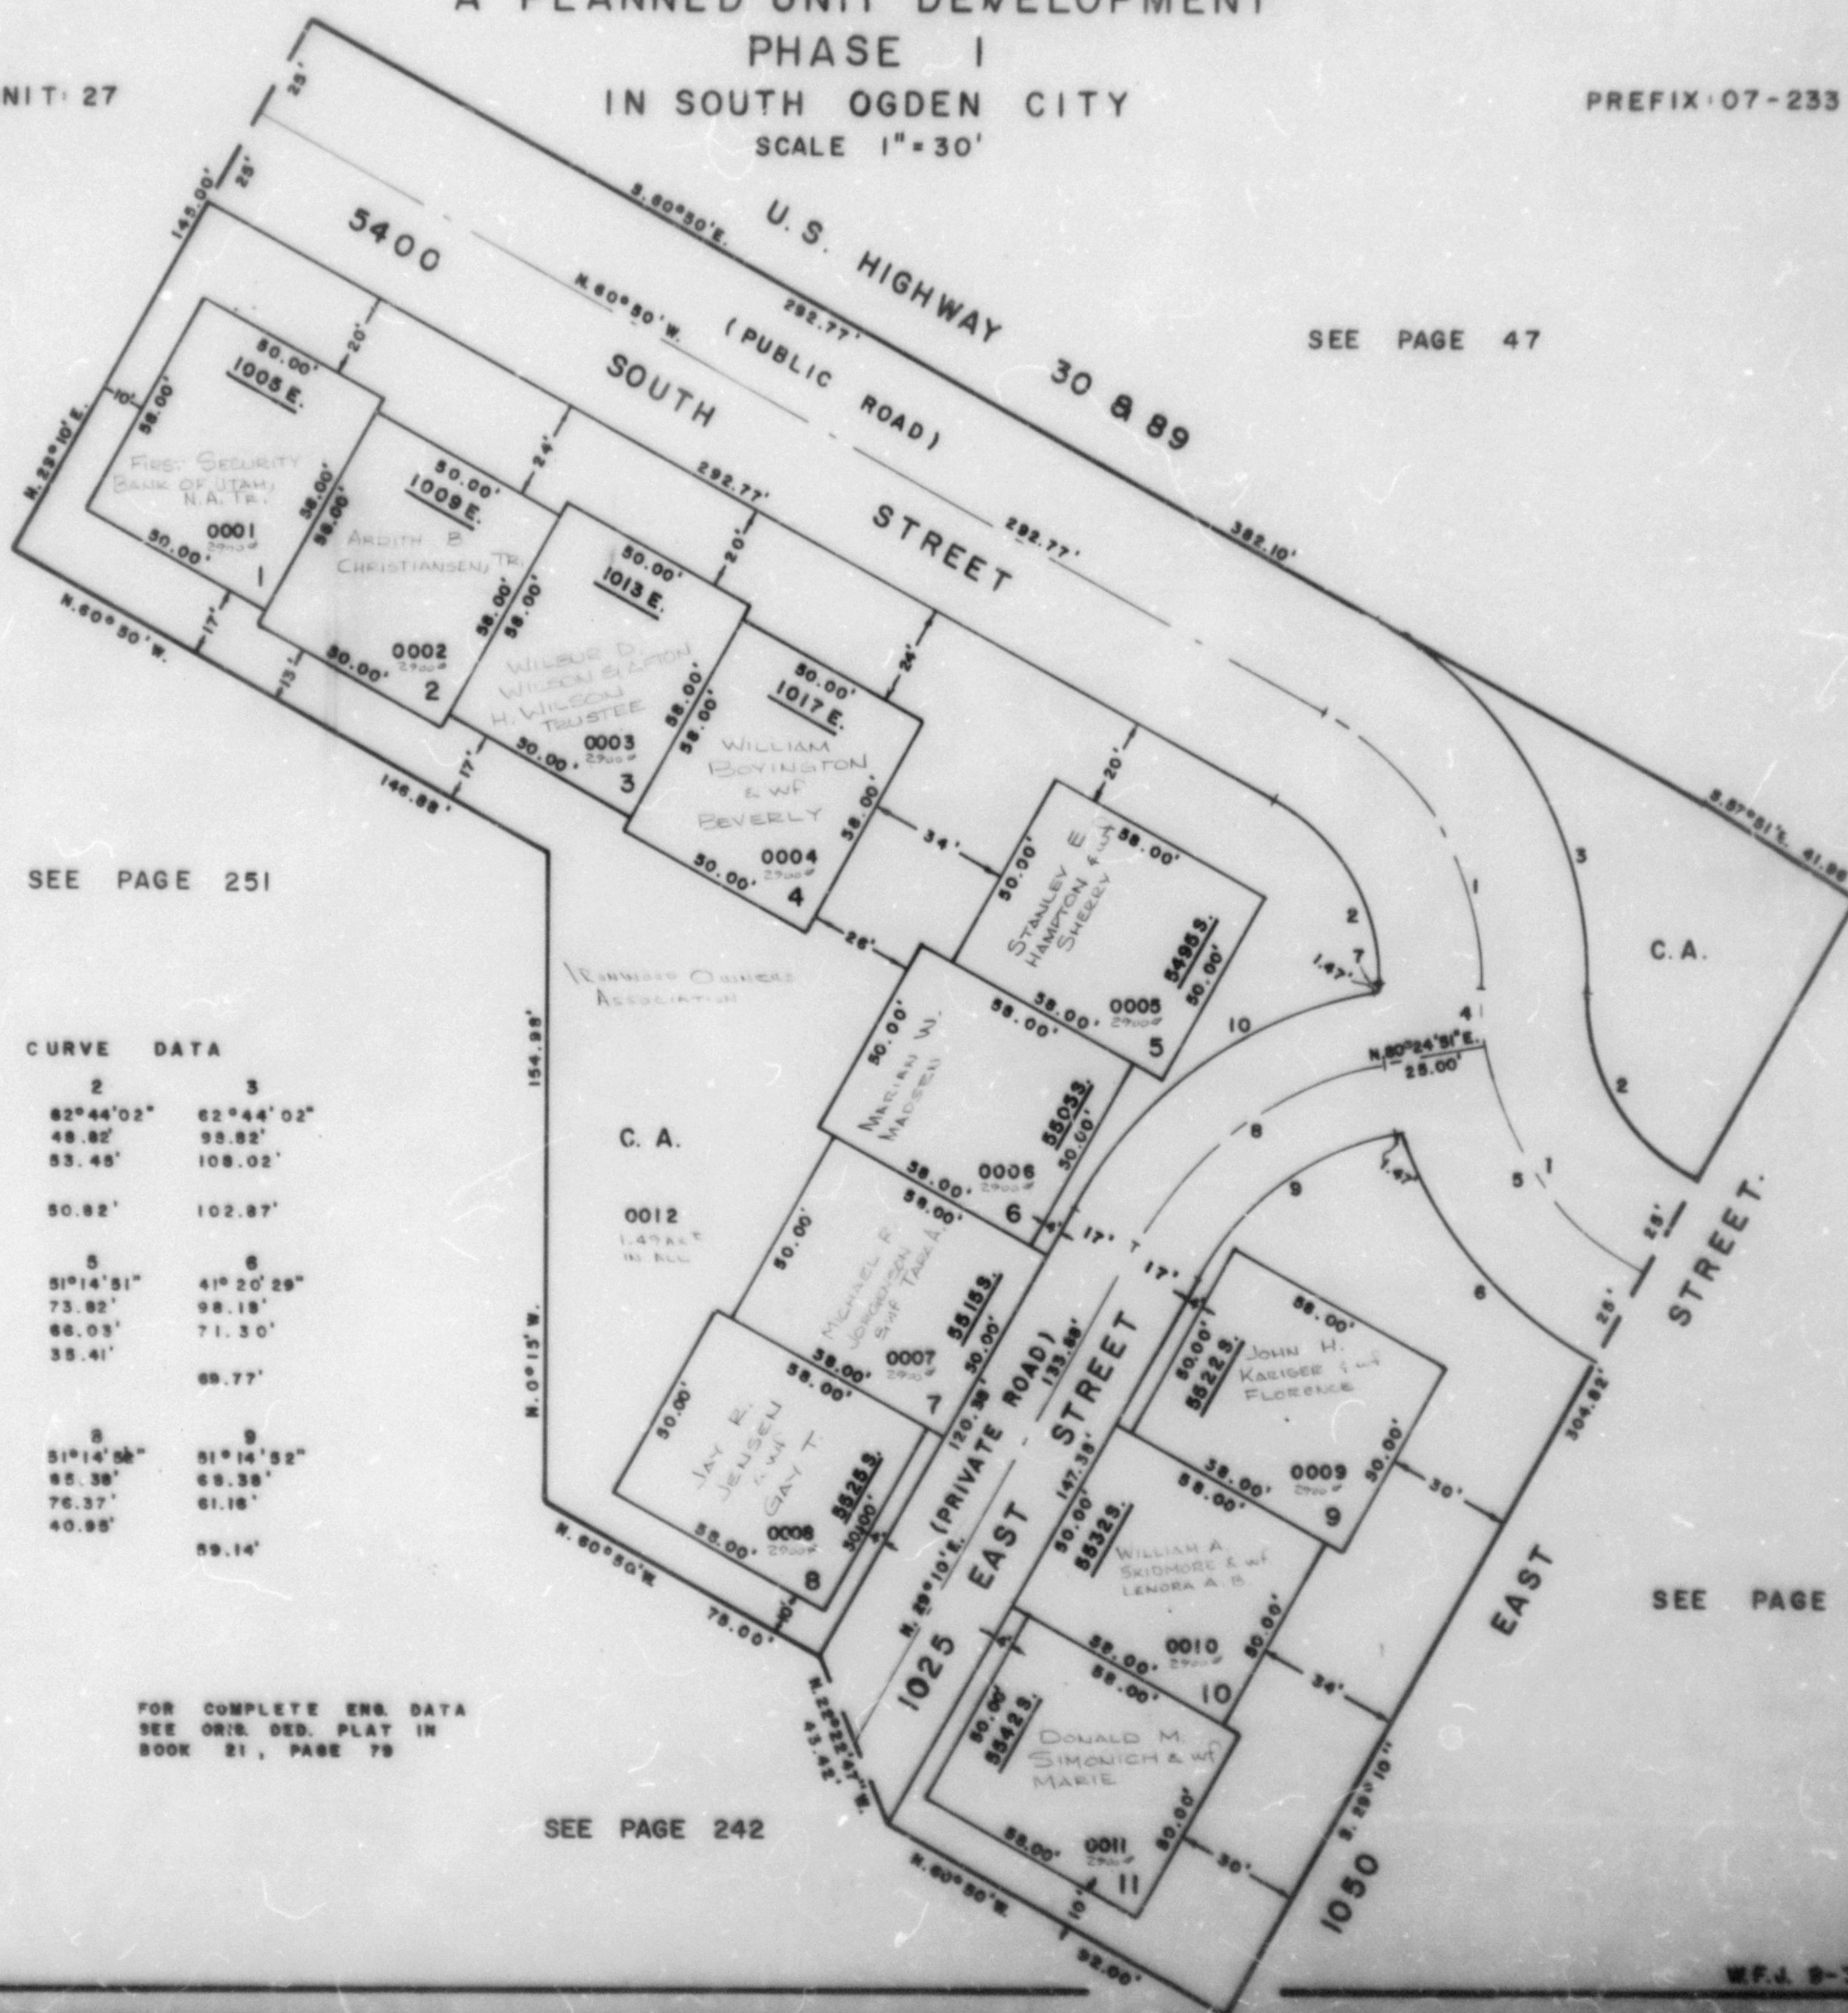

CURVE DATA

1	2	3
A = 82°44'02"	82°44'02"	62°44'02"
R = 73.82'	48.82'	98.82'
L = 80.82'	53.45'	108.02'
T = 45.00'		
LC =	50.82'	102.87'
4	5	6
A = 11°29'11"	51°14'51"	41°20'29"
R = 73.82'	73.82'	98.18'
L = 14.80'	66.03'	71.30'
T = 7.42'	35.41'	
LC =	66.77'	
7	8	9
A = 01°34'49"	51°14'52"	51°14'52"
R = 98.18'	66.38'	66.38'
L = 2.73'	76.37'	61.18'
T =	40.95'	
LC = 2.73'	59.14'	
10		
A = 51°14'52"		
R = 102.36'		
L = 91.57'		
LC = 88.95'		