

PART OF NE. 1/4 OF SEC. 15, T.5N., R.1W., S.L.B. & M.
SHADOW VALLEY ESTATES NO. 9


234

TAXING UNIT : 25

IN OGDEN CITY

SCALE 1" = 50'

PREFIX : 07 - 234

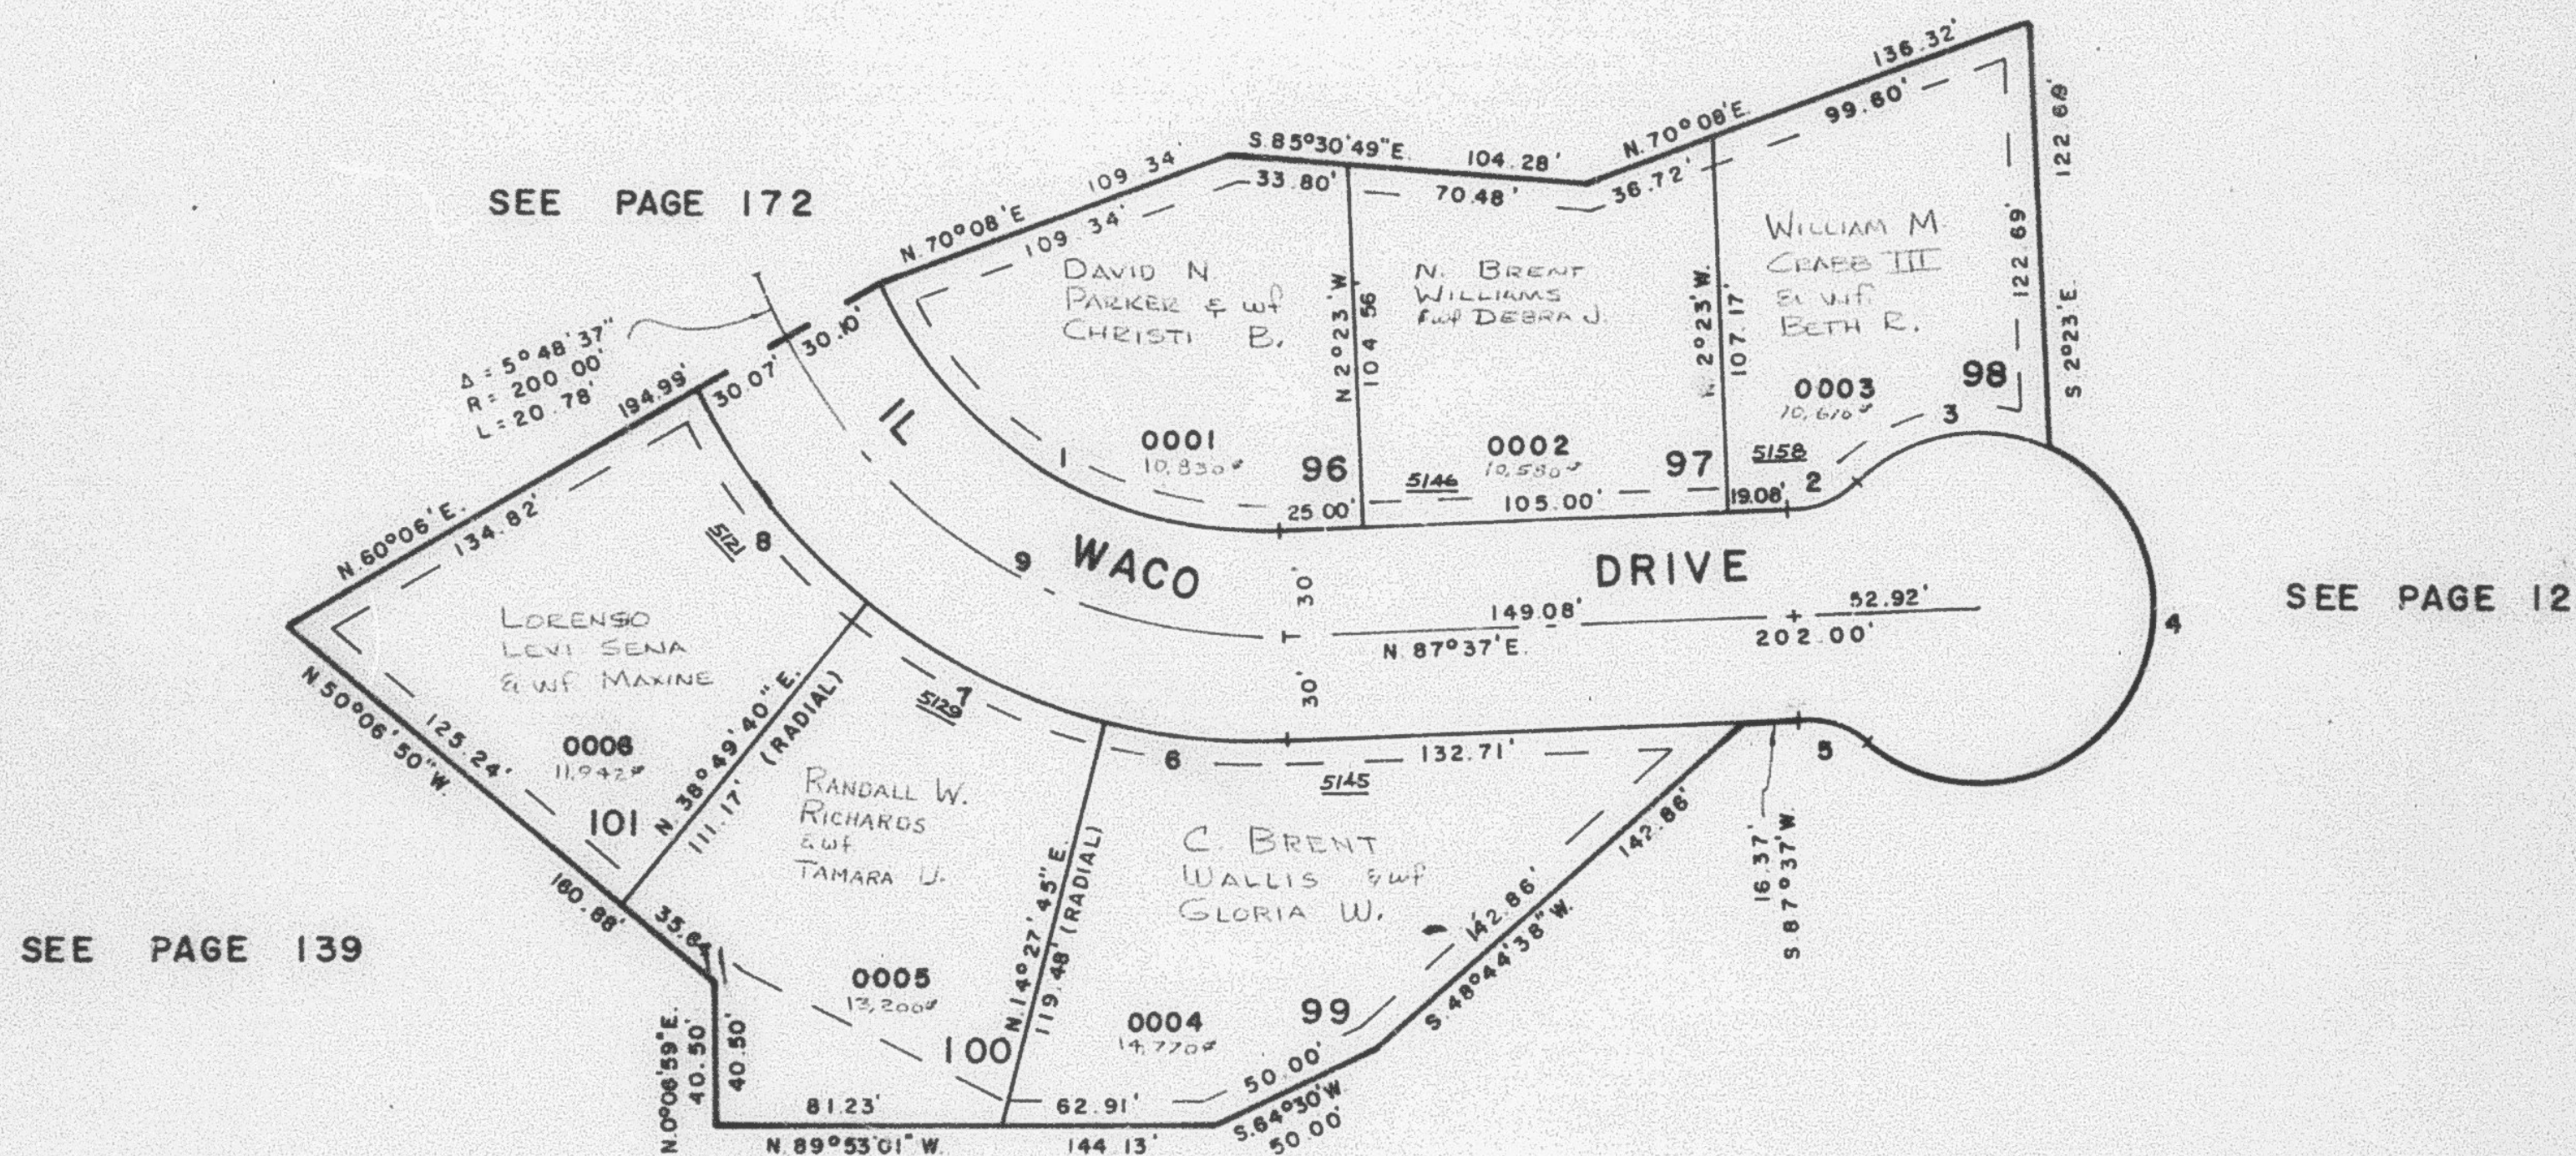

SEE PAGE 139

SEE PAGE 12

		CURVE		DATA					
1	2	3	4	5	6	7	8	9	
$\Delta = 67^{\circ}44'53''$	$41^{\circ}24'35''$	$68^{\circ}47'48''$	$194^{\circ}01'21''$	$41^{\circ}24'35''$	$16^{\circ}50'45''$	$24^{\circ}21'55''$	$24^{\circ}47'52''$	$66^{\circ}42'23''$	
$L = 144.17'$	$21.68'$	$60.04'$	$169.32'$	$21.68'$	$53.49'$	$77.37'$	$78.74'$	$176.88'$	
$LC = 135.92'$	$21.21'$	$56.49'$	$99.25'$	$21.21'$	$53.30'$	$76.79'$	$78.13'$		
			$S 32^{\circ}00'54'' W.$	$N 71^{\circ}40'43'' W.$					
$R =$	$30'$	$50'$	$50'$	$30'$				$151.93'$	
$T =$								$100.00'$	

7' UTILITY & DRAINAGE EASEMENT
 EACH SIDE OF PROPERTY LINE
 AS INDICATED BY DASHED LINES

FOR COMPLETE ENG. DATA
 SEE ORIG. DED. PLAT IN
 BOOK 21, PAGE 87