


PART OF N.E. 1/4 OF SEC. 15, T.5N., R.1W., S.L.B. & M.
SHADOW VALLEY ESTATES NO. 9
 IN OGDEN CITY
 SCALE 1" = 50'

234

TAXING UNIT : 25

PREFIX : 07 - 234

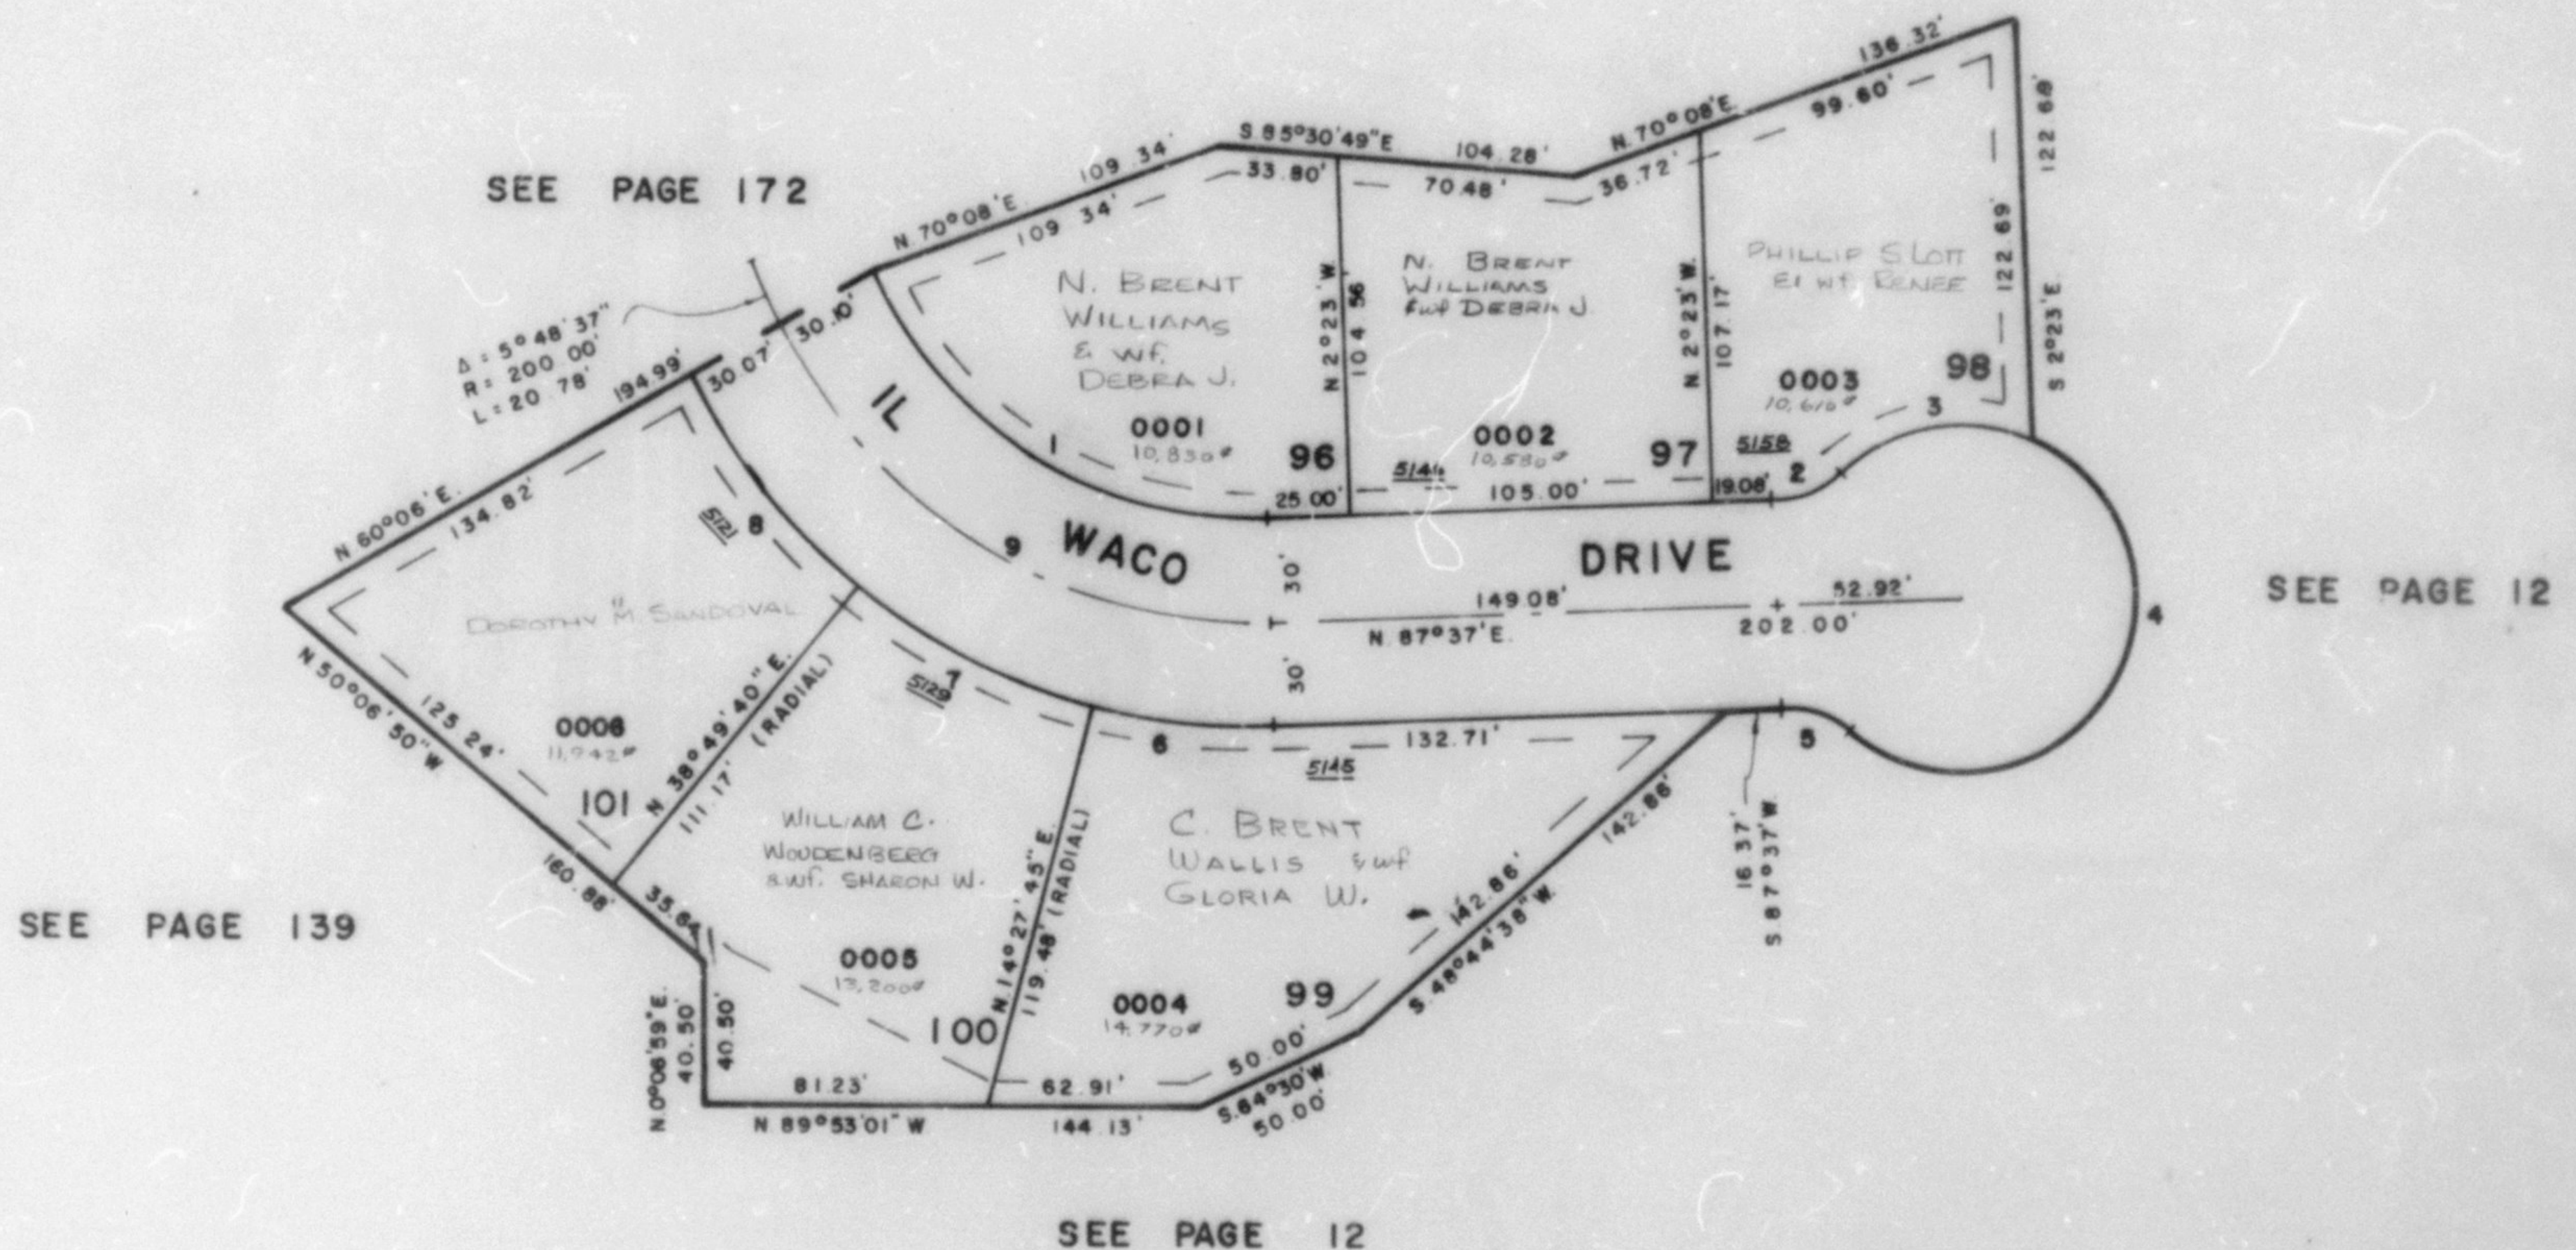

CURVE		DATA							
1	2	3	4	5	6	7	8	9	
Δ = 67°44'53"	41°24'35"	68°47'48"	194°01'21"	41°24'35"	16°50'45"	24°21'55"	24°47'52"	66°42'23"	
L = 144.17'	21.68'	60.04'	169.32'	21.68'	53.49'	77.37'	78.74'	176.88'	
LC = 135.92'	21.21'	56.49'	99.25'	21.21'	53.30'	76.79'	78.13'		
R =	30'	50'	50'	30'				151.93'	
T =								100.00'	

7' UTILITY & DRAINAGE EASEMENT
 EACH SIDE OF PROPERTY LINE
 AS INDICATED BY DASHED LINES

FOR COMPLETE ENG. DATA
 SEE ORIG. DED. PLAT IN
 BOOK 21, PAGE 87