


PART OF THE SW 1/4, SEC. 23, T.5N., R.1W., S.L.B. & M.  
**EASTWOOD SUBDIVISION NO. 9**

IN WEBER COUNTY  
SCALE 1" = 50'

TAXING UNIT: 159

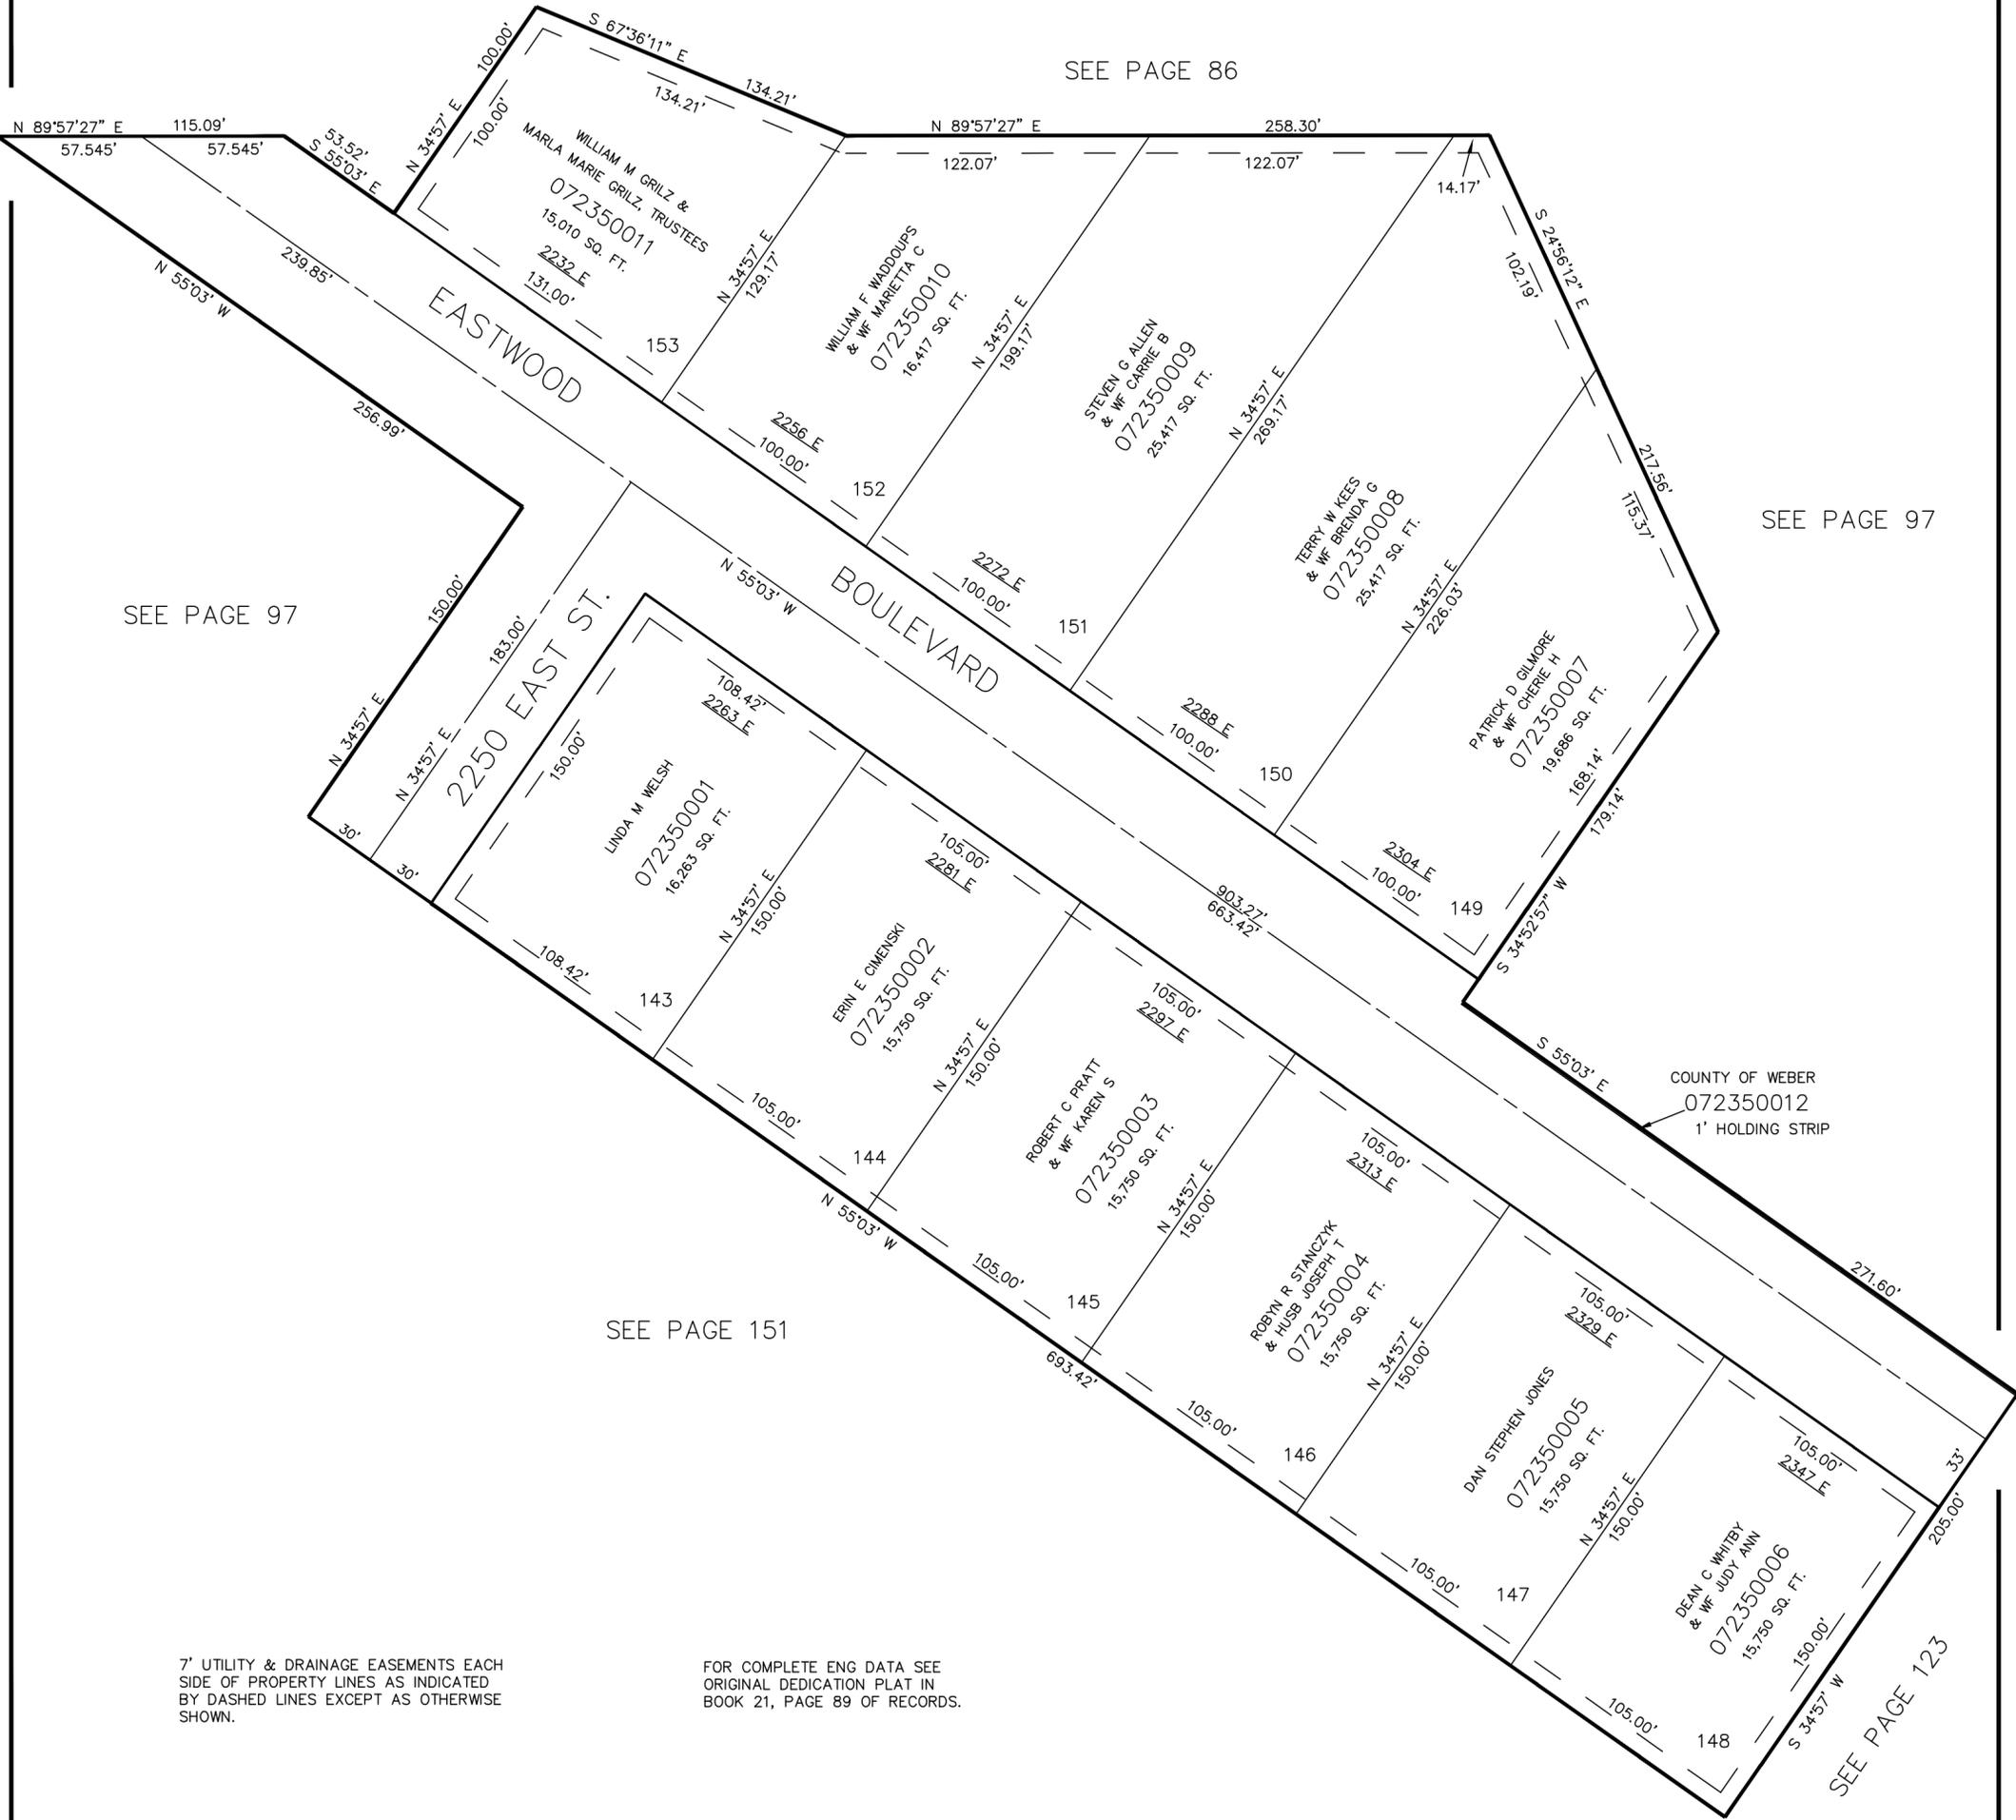

SEE PAGE 86

SEE PAGE 97

SEE PAGE 97

SEE PAGE 151

COUNTY OF WEBER  
072350012  
1' HOLDING STRIP

7' UTILITY & DRAINAGE EASEMENTS EACH  
SIDE OF PROPERTY LINES AS INDICATED  
BY DASHED LINES EXCEPT AS OTHERWISE  
SHOWN.

FOR COMPLETE ENG DATA SEE  
ORIGINAL DEDICATION PLAT IN  
BOOK 21, PAGE 89 OF RECORDS.

SEE PAGE 123