


PART OF THE SW 1/4, SEC. 23, T.5N., R.1W., S.L.B. & M.
EASTWOOD SUBDIVISION NO. 9

235

IN WEBER COUNTY
 SCALE 1" = 50'

TAXING UNIT: 159

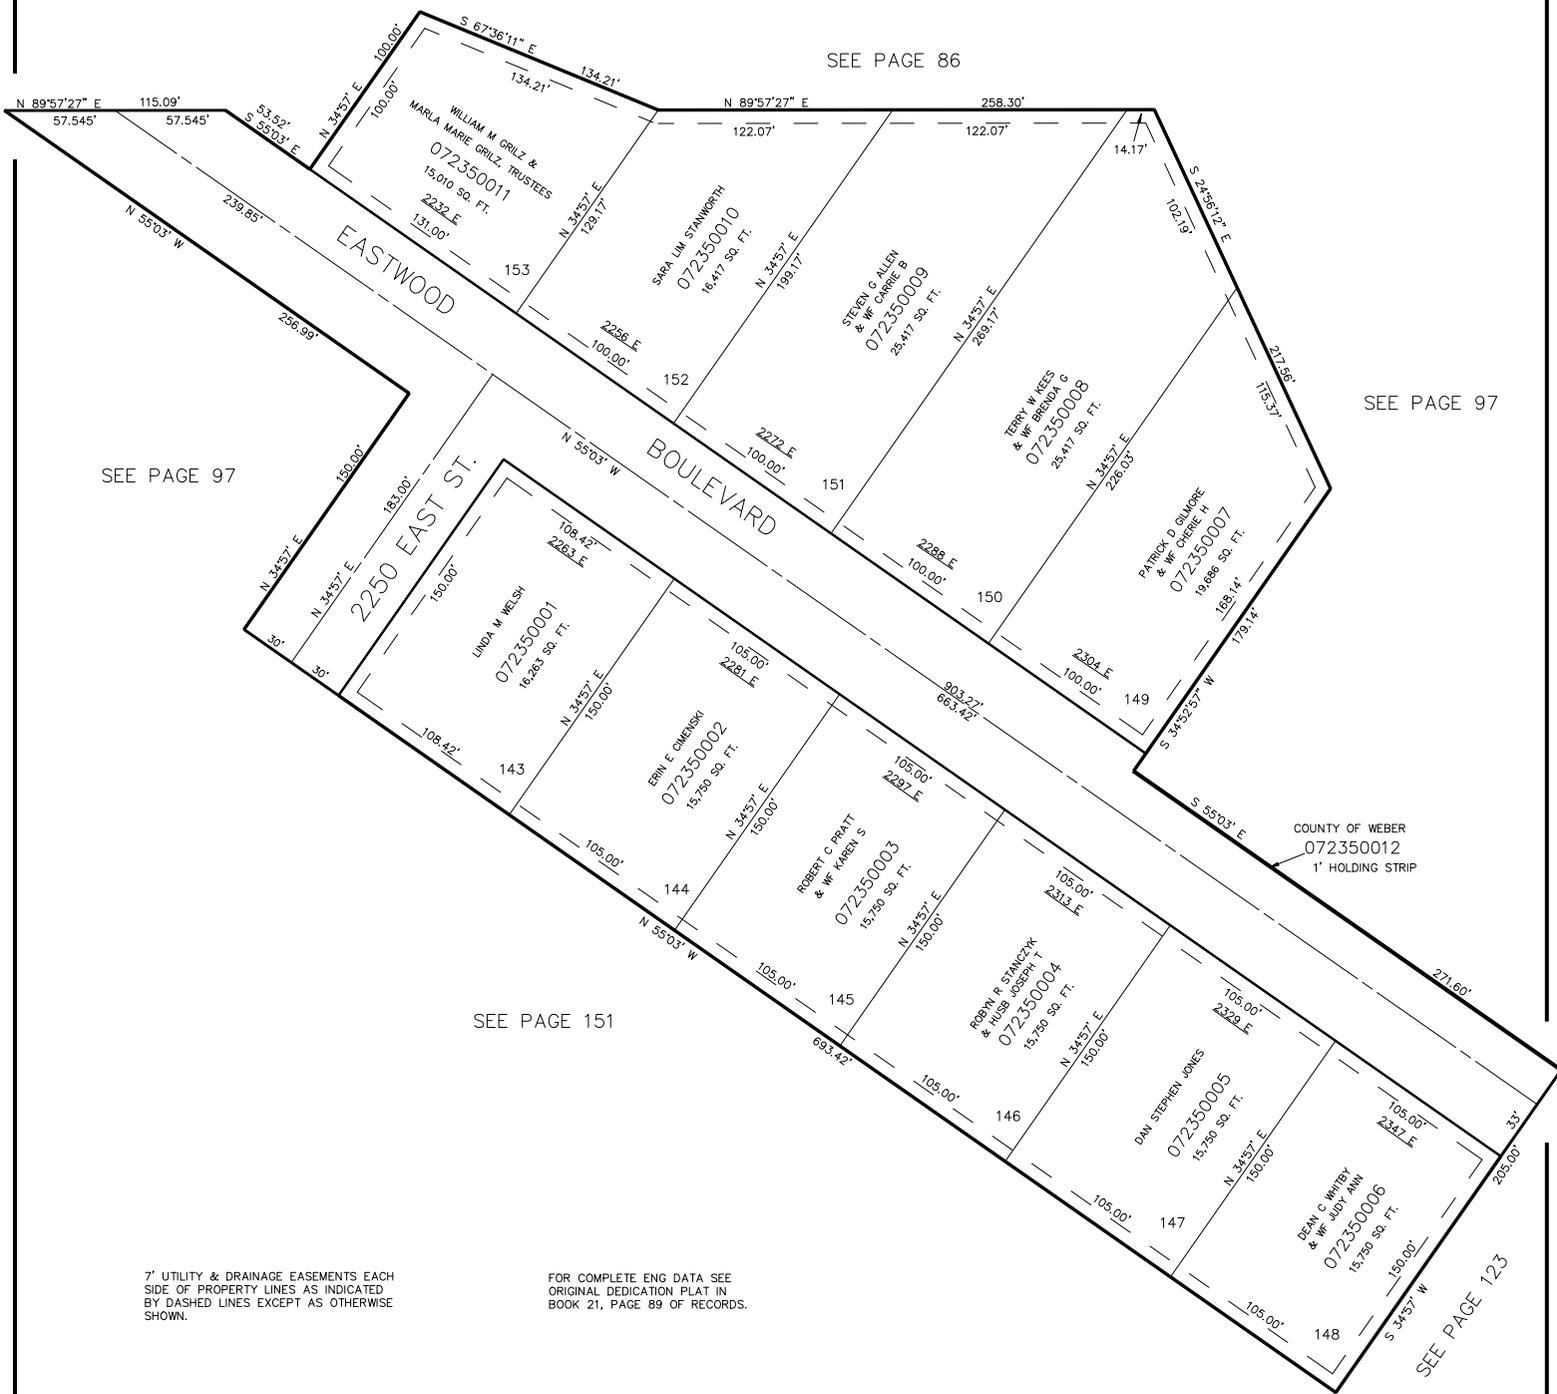

SEE PAGE 86

SEE PAGE 97

SEE PAGE 97

SEE PAGE 151

COUNTY OF WEBER
 072350012
 1' HOLDING STRIP

7' UTILITY & DRAINAGE EASEMENTS EACH SIDE OF PROPERTY LINES AS INDICATED BY DASHED LINES EXCEPT AS OTHERWISE SHOWN.

FOR COMPLETE ENG DATA SEE ORIGINAL DEDICATION PLAT IN BOOK 21, PAGE 89 OF RECORDS.

SEE PAGE 123