

PART OF SEC. 17, T5N, R1W, S.L.B. & M.
RIDGELINE SUBDIVISION - PHASE 2

236

TAXING UNIT 24

IN WASHINGTON TERRACE CITY

PREFIX 07-236

SCALE 1"=50'

SEE PAGE 232


SEE PAGE 53

SEE PAGE 53

NO	Δ	RAO	ARC	TAN	CHORD	CHORD BEG
1	00°25'50"	730.00	7.81	3.80	7.61	S.28°55'34"E
2	27°53'38"	700.00	340.79	173.84	337.44	S.14°00'45"E
3	20°34'00"	700.00	251.77	127.00	249.92	N.10°13'00"E
4	08°28'09"	730.00	82.00	41.04	81.96	S.25°20'25"E
5	08°28'10"	730.00	82.00	41.04	81.96	S.18°54'15"E
6	08°28'09"	730.00	82.00	41.04	81.96	S.12°28'06"E
7	88°54'05"	10.00	15.17	9.47	13.75	S.46°36'57"E
8	08°05'08"	730.00	77.53	38.80	77.49	S.08°12'28"E
9	08°05'07"	730.00	77.53	38.80	77.49	N.08°04'28"E
10	88°24'05"	10.00	15.17	9.47	13.75	N.46°28'58"E
11	08°28'09"	730.00	82.00	41.04	81.96	N.12°20'06"E
12	04°56'49"	730.00	63.03	31.53	63.01	N.18°01'36"E
13	07°24'49"	670.00	4.83	8.27	16.53	N.19°47'36"E
14	08°28'45"	670.00	105.01	52.61	104.89	N.14°35'49"E
15	08°31'01"	670.00	111.29	55.77	111.16	N.09°20'56"E
16	08°31'01"	670.00	111.29	55.77	111.16	S.04°10'06"E
17	08°31'01"	670.00	111.29	55.77	111.16	S.13°41'07"E
18	07°57'02"	670.00	111.29	55.77	111.16	S.29°12'08"E

FOR COMPLETE ENG DATA
 SEE ORIGIN. DED. PLAT IN
 BOOK 21, PAGE 93

ALL UTILITY & DRAINAGE EASEMENTS
 TO BE 7' WIDE UNLESS OTHERWISE
 SHOWN

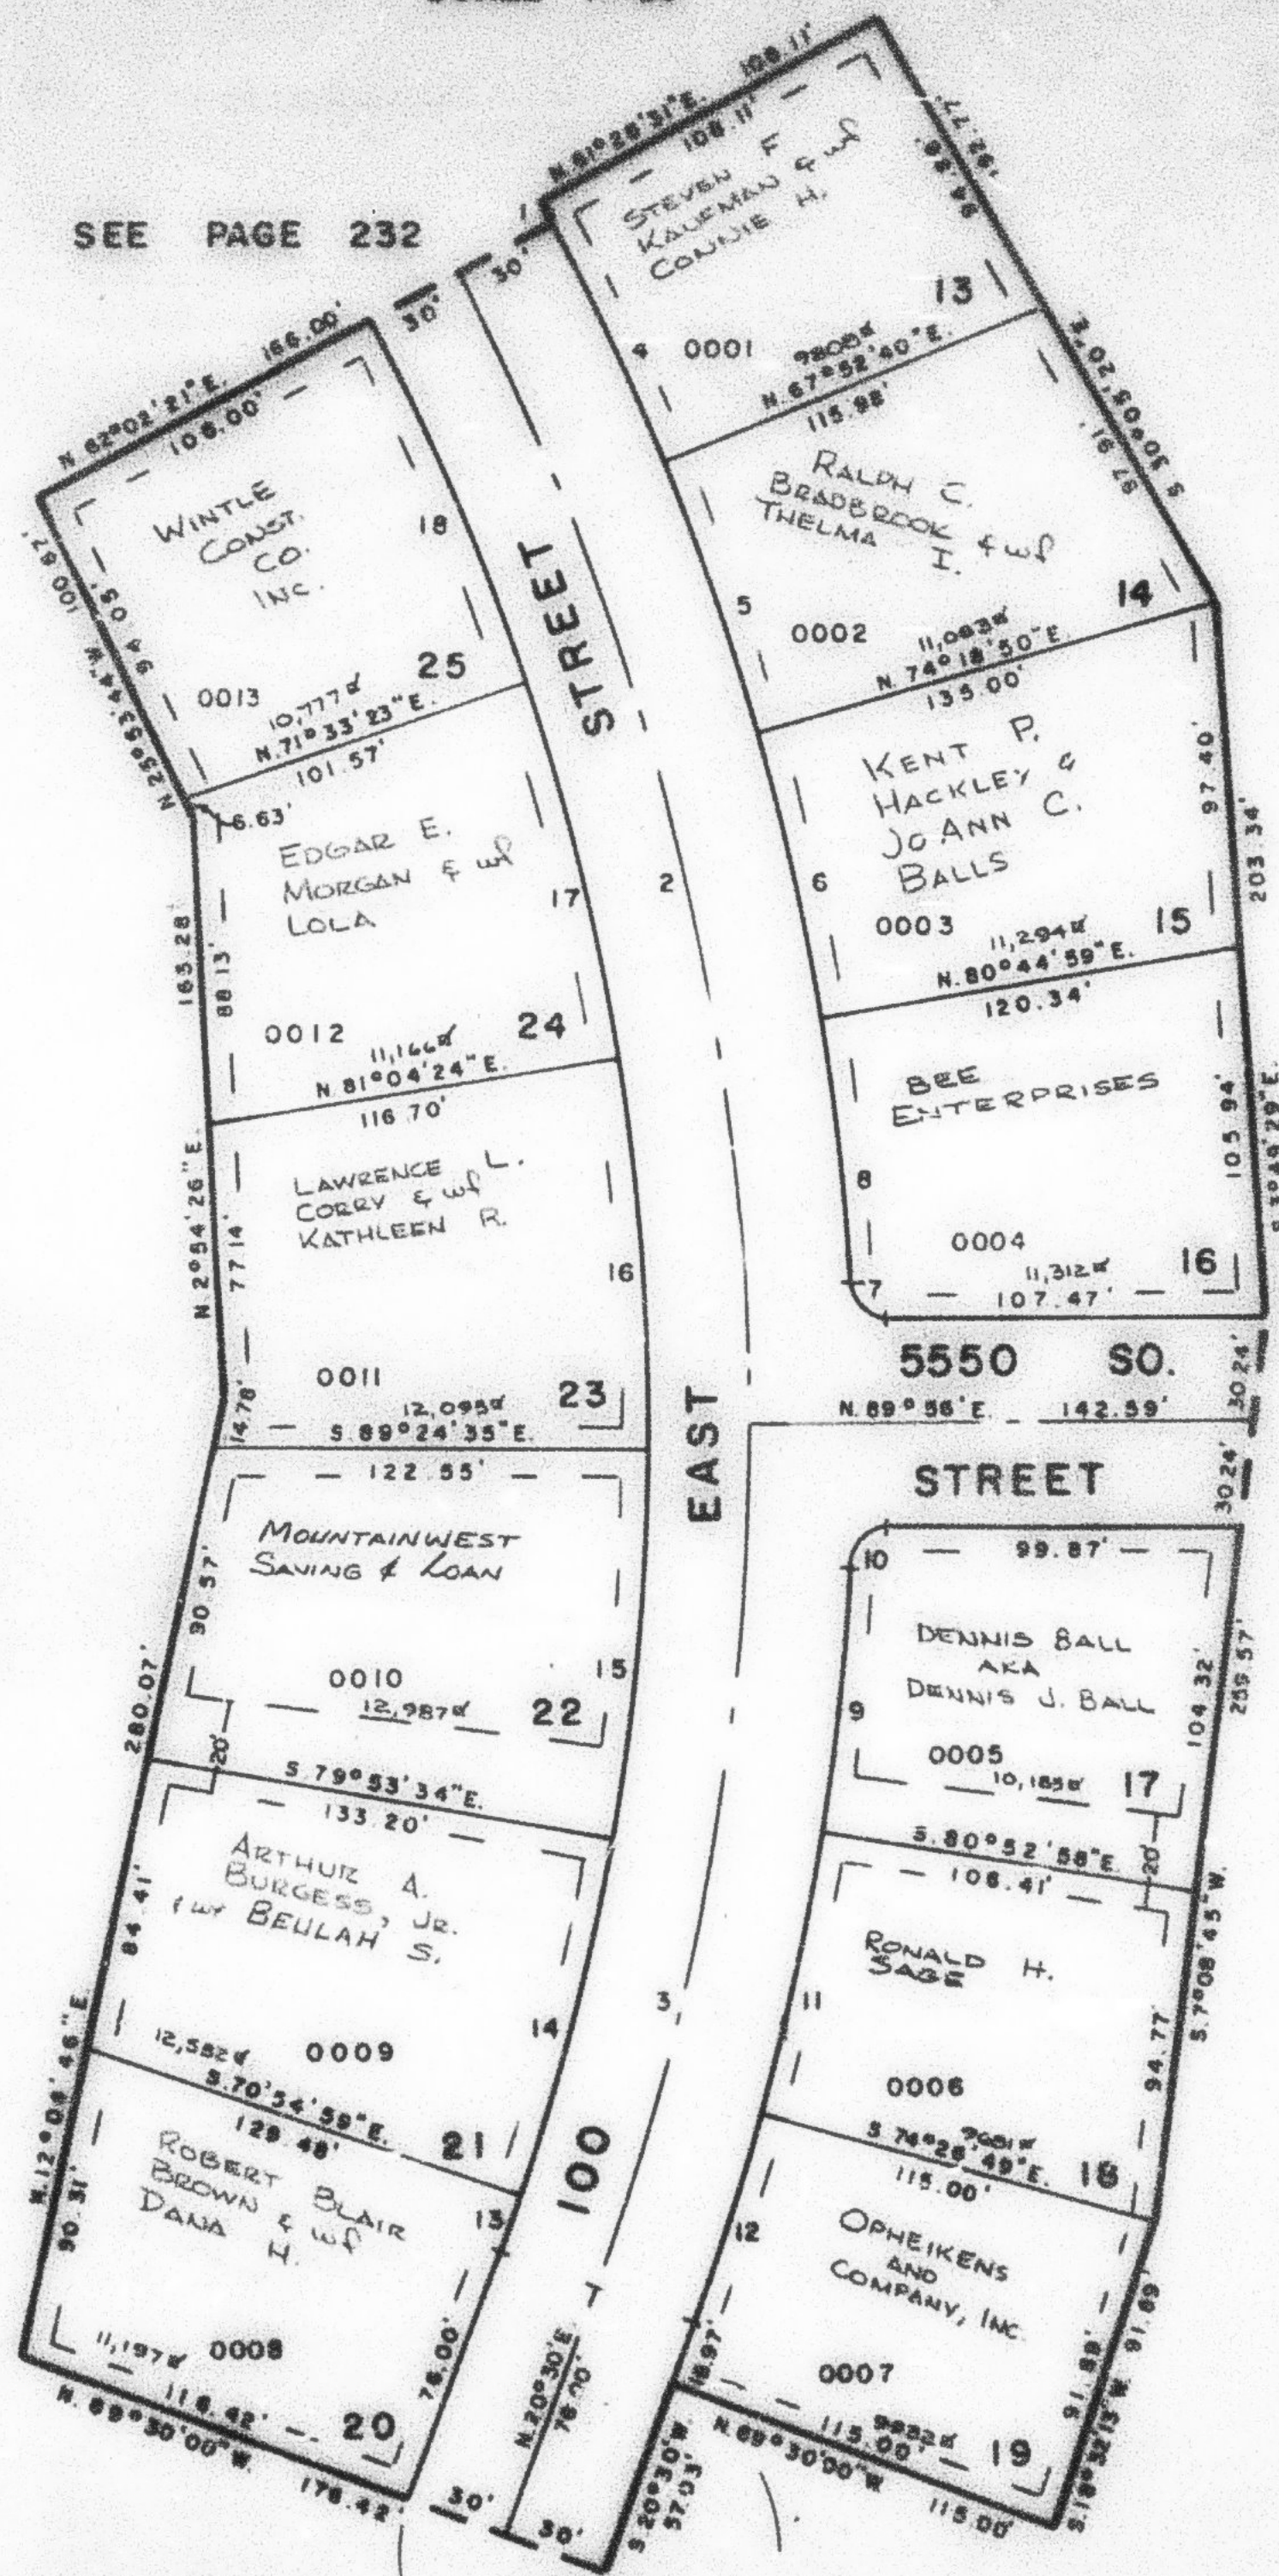

SEE PAGE 53

TEMPORARY
 CUL-DE-SAC