

PART OF SEC. 17, T5N, R.1W, S.L.B. & M. RIDGELINE SUBDIVISION - PHASE 2

236

TAXING UNIT: 24

IN WASHINGTON TERRACE CITY

PREFIX: 07-236

SCALE 1"=50'

SEE PAGE 232


SEE PAGE 53

SEE PAGE 53

NO	Δ	RAD	ARC	TAN	CHORD	CHORD BFG
1	00°35'50"	730.00'	7.81'	3.80'	7.61'	S.28°15'34"E.
2	27°53'39"	700.00'	340.79'	173.84'	337.44'	S.14°00'45"E.
3	20°34'00"	700.00'	251.27'	127.00'	249.92'	N.10°13'00"E.
4	06°26'09"	730.00'	82.00'	41.04'	81.96'	S.25°20'25"E.
5	06°26'10"	730.00'	82.00'	41.04'	81.96'	S.18°54'15"E.
6	06°26'09"	730.00'	82.00'	41.04'	81.96'	S.12°28'06"E.
7	86°54'05"	10.00'	15.17'	9.47'	13.75'	S.46°36'57"E.
8	06°05'06"	730.00'	77.53'	38.80'	77.49'	S.06°12'25"E.
9	06°05'07"	730.00'	77.53'	38.80'	77.49'	N.08°04'28"E.
10	86°54'05"	10.00'	15.17'	9.47'	13.75'	N.46°28'58"E.
11	06°26'09"	720.00'	82.00'	41.04'	81.96'	N.12°20'08"E.
12	04°56'49"	730.00'	63.03'	31.53'	63.01'	N.18°01'36"E.
13	01°24'49"	670.00'	16.53'	8.27'	16.53'	N.19°47'36"E.
14	08°58'45"	670.00'	105.04'	52.61'	104.89'	N.14°35'49"E.
15	09°31'01"	670.00'	111.29'	55.77'	111.16'	N.09°20'56"E.
16	09°31'01"	670.00'	111.29'	55.77'	111.16'	S.04°10'06"E.
17	09°31'01"	670.00'	111.29'	55.77'	111.16'	S.13°41'07"E.
18	09°31'02"	670.00'	111.29'	55.77'	111.16'	S.23°12'08"E.

FOR COMPLETE ENG. DATA
SEE ORIG. DED. PLAT IN
BOOK 21, PAGE 93

ALL UTILITY & DRAINAGE EASEMENTS
TO BE 7' WIDE UNLESS OTHERWISE
SHOWN

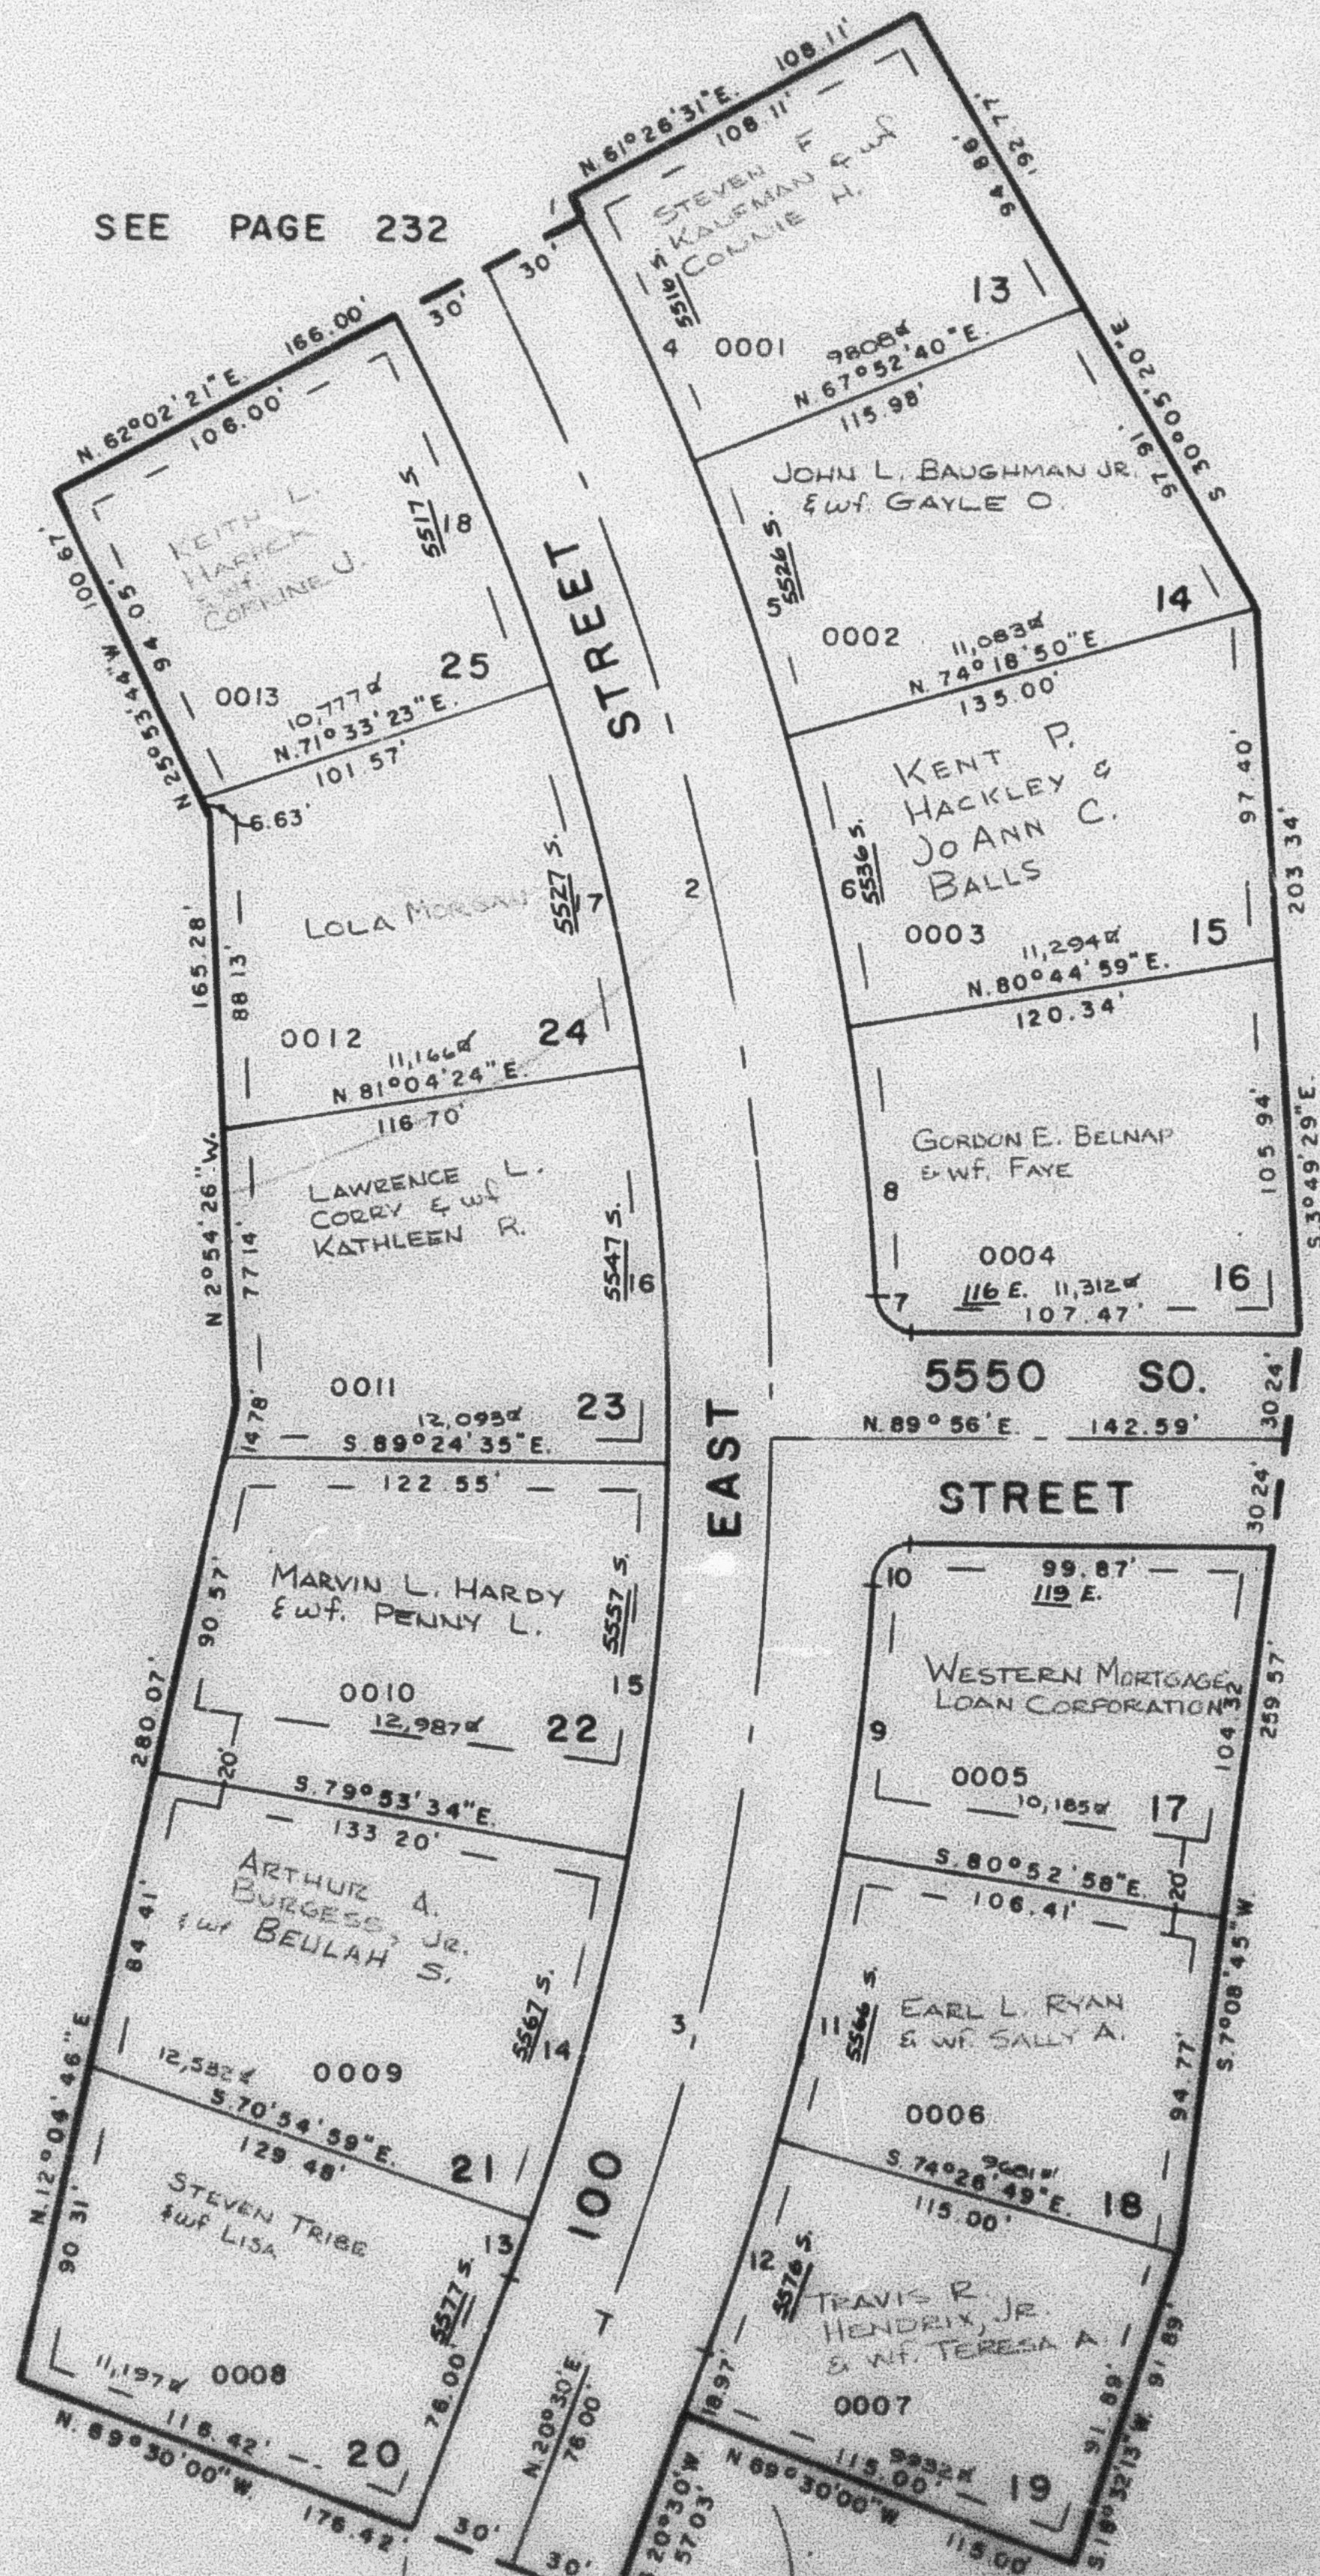

SEE PAGE 53

TEMPORARY
CUL-DE-SAC