

PART OF SEC. 17, T5N., R.1W., S.L.B.&M.
RIDGELINE SUBDIVISION - PHASE 2
 IN WASHINGTON TERRACE CITY


236

TAXING UNIT 24

PREFIX 07-236

SCALE 1"=50'

SEE PAGE 232

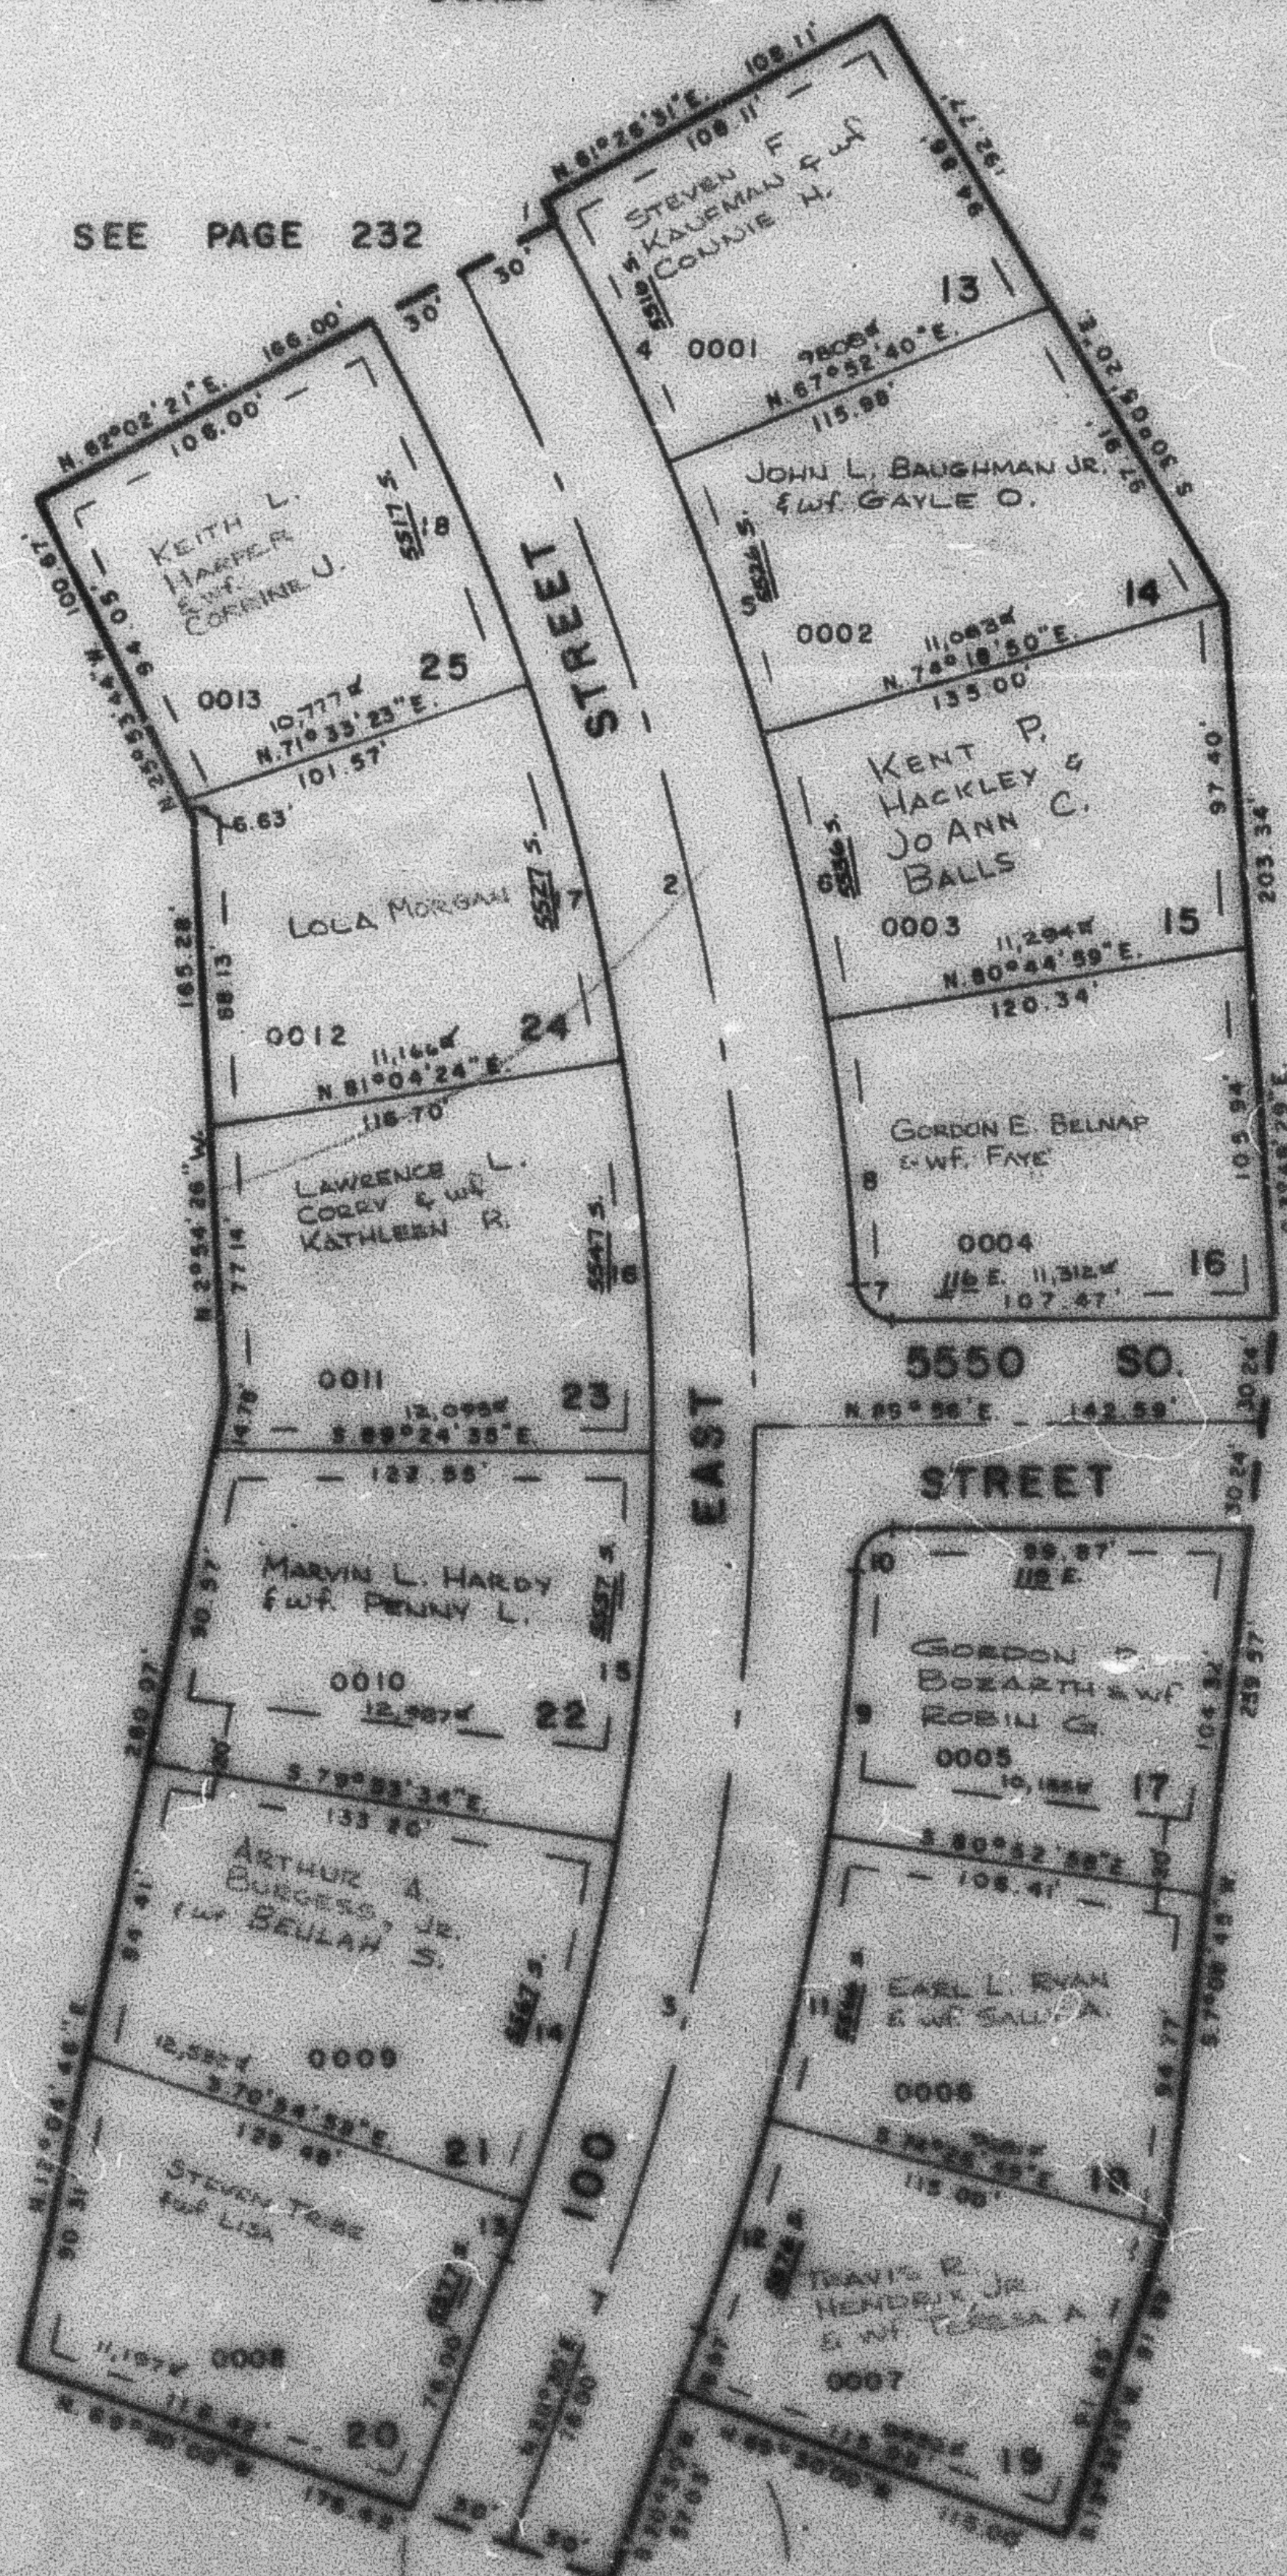

SEE PAGE 53

SEE PAGE 53

NO	Δ	RAD	ARC	TAN	CHORD	CHORD BEG
1	00°35'50"	730.00	7.61	3.80	7.61	S. 89°50'34"E
2	27°53'39"	700.00	340.79	173.84	357.74	S. 14°00'40"E
3	20°34'00"	700.00	251.27	125.00	244.82	N. 10°15'00"E
4	08°26'09"	730.00	82.00	41.04	81.96	S. 89°20'00"E
5	08°26'10"	730.00	82.00	41.04	81.96	S. 10°15'15"E
6	08°26'09"	730.00	82.00	41.04	81.96	S. 89°20'00"E
7	88°54'05"	10.00	15.17	9.47	13.75	S. 48°36'30"E
8	08°05'08"	730.00	77.53	38.80	77.49	S. 89°12'28"E
9	08°05'07"	730.00	77.53	38.80	77.49	N. 0°42'28"E
10	88°54'05"	10.00	15.17	9.47	13.75	N. 48°36'30"E
11	08°26'09"	720.00	82.00	41.04	81.96	N. 10°15'00"E
12	04°08'49"	730.00	63.03	31.53	63.01	N. 10°15'00"E
13	0°24'49"	670.00	16.33	3.27	16.33	N. 10°15'00"E
14	08°26'45"	670.00	105.01	52.81	104.89	N. 14°35'40"E
15	08°31'01"	670.00	111.29	55.77	111.16	N. 0°20'30"E
16	08°31'01"	670.00	111.29	55.77	111.16	S. 0°10'00"E
17	08°31'01"	670.00	111.29	55.77	111.16	S. 13°41'07"E
18	0°25'02"	670.00	111.29	55.77	111.16	S. 25°12'08"E

FOR COMPLETE ENG. DATA
 SEE ORIG. DEED PLAT IN
 BOOK 21, PAGE 93

ALL UTILITY & DRAINAGE EASEMENTS
 TO BE 7' WIDE UNLESS OTHERWISE
 SHOWN

SEE PAGE 53

TEMPORARY
 CUL-DE-SAC