

PART OF SEC. 17, T5N, R.1W, S.1B.8M
RIDGELINE SUBDIVISION - PHASE 2
 IN WASHINGTON TERRACE CITY

236

TAXING UNIT 24

PREFIX 07-236

SCALE 1"=50'

SEE PAGE 232


SEE PAGE 53

SEE PAGE 53

NO	Δ	RAD	ARC	TAN	CHORD	CHORD BEG
1	00°35'40"	730.00'	7.51'	3.80'	7.61'	S.28°10'34"E
2	27°53'38"	700.00'	340.79'	173.84'	337.44'	S.14°00'48"E
3	20°34'00"	700.00'	251.27'	127.00'	248.92'	N.10°13'00"E
4	06°26'09"	730.00'	82.00'	41.04'	81.96'	S.25°20'21"E
5	06°26'10"	730.00'	82.00'	41.04'	81.96'	S.16°56'15"E
6	06°26'09"	730.00'	82.00'	41.04'	81.96'	S.12°28'06"E
7	86°54'05"	10.00'	15.17'	9.47'	13.75'	S.46°35'57"E
8	06°05'06"	730.00'	77.53'	38.80'	77.48'	S.06°12'38"E
9	06°05'07"	730.00'	77.53'	38.80'	77.48'	N.08°04'28"E
10	86°54'05"	10.00'	15.17'	9.47'	13.75'	N.46°26'35"E
11	06°26'09"	720.00'	82.00'	41.04'	81.96'	N.12°20'01"E
12	04°56'49"	730.00'	63.03'	31.53'	63.01'	N.18°01'36"E
13	01°24'49"	670.00'	16.53'	8.27'	16.53'	N.19°47'36"E
14	08°28'45"	670.00'	105.01'	52.61'	104.89'	N.14°35'48"E
15	09°31'01"	670.00'	111.29'	55.77'	111.16'	N.05°20'56"E
16	09°31'01"	670.00'	111.29'	55.77'	111.16'	S.04°10'06"E
17	09°31'01"	670.00'	111.29'	55.77'	111.16'	S.13°41'07"E
18	07°31'02"	670.00'	111.29'	55.77'	111.16'	S.27°12'08"E

FOR COMPLETE ENG. DATA
 SEE ORIG. DES. PLAT IN
 BOOK 21, PAGE 93

ALL UTILITY & DRAINAGE EASEMENTS
 TO BE 7' WIDE UNLESS OTHERWISE
 SHOWN

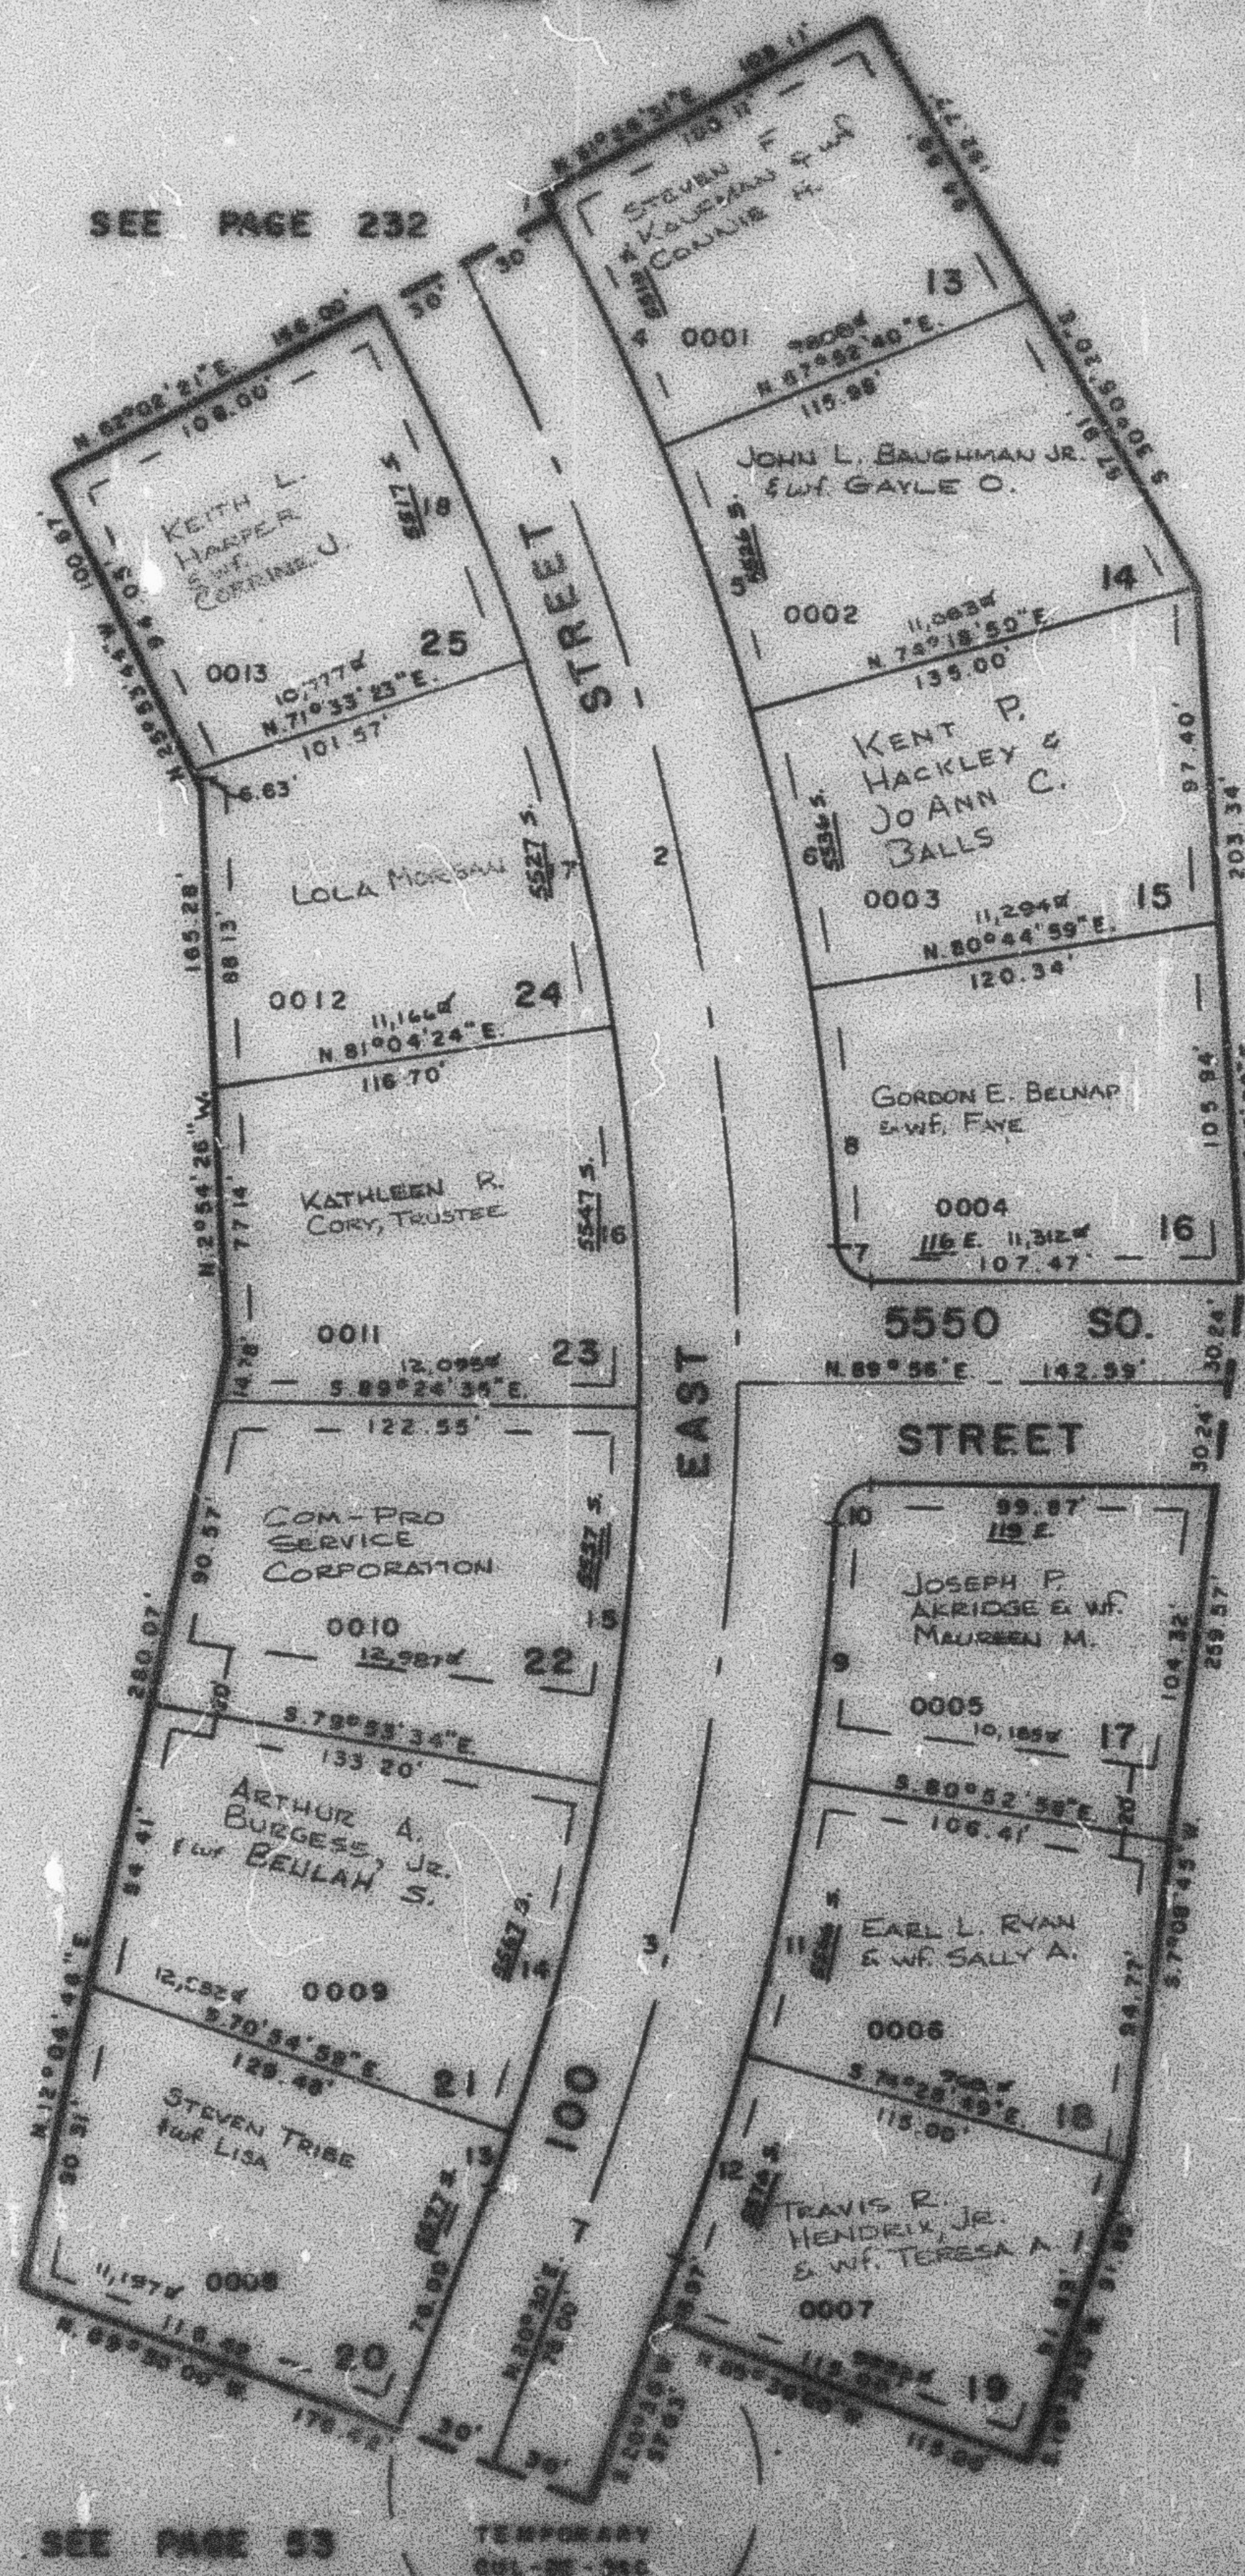

SEE PAGE 53

TEMPORARY
 CUL-DE-SAC

WEL 1-78