


PART OF SEC. 17, T5N., R.1W., S.L.B.&M.
RIDGELINE SUBDIVISION - PHASE 2
 IN WASHINGTON TERRACE CITY

236

TAXING UNIT 24

PREFIX 07-236

SCALE 1"=50'

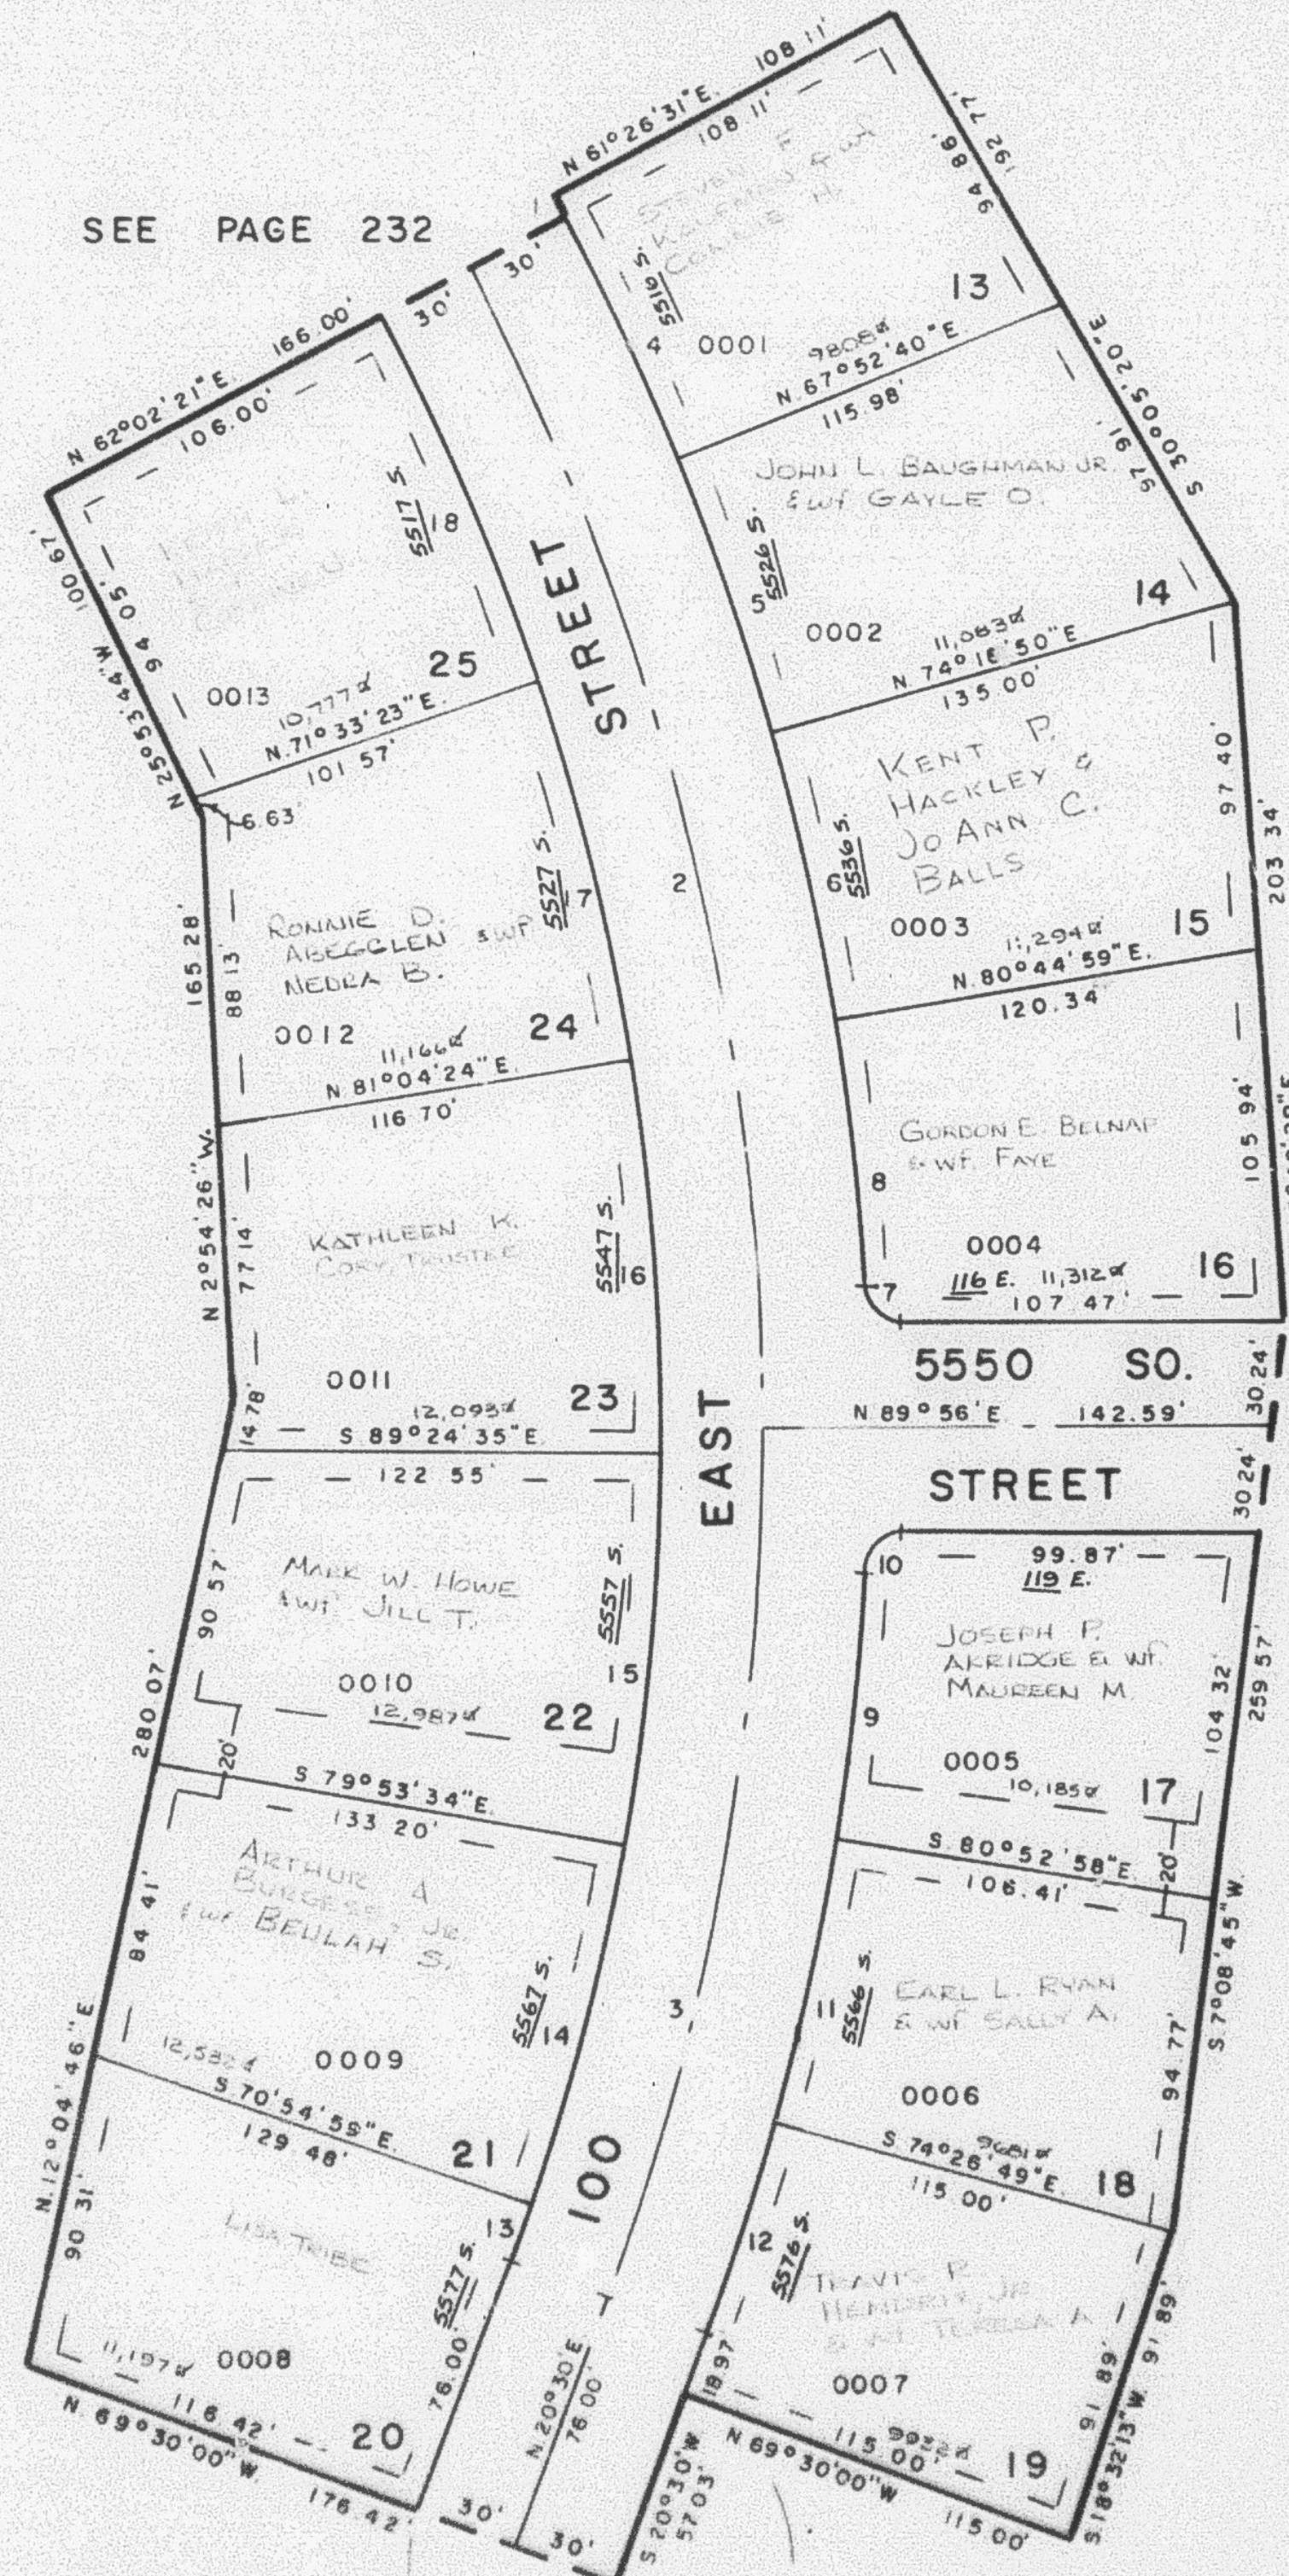

SEE PAGE 53

SEE PAGE 53

NO	4	RAD	ARC	TAN	CHORD	CHORD BFG
1	00°35'50"	730.00	7.81	3.80	7.61	S 28°15'34"E
2	27°53'39"	700.00	340.79	173.84	337.44	S 14°00'45"E
3	20°34'00"	700.00	251.27	127.00	249.92	N 10°13'00"E
4	06°26'09"	730.00	82.00	41.04	81.96	S 25°20'25"E
5	06°26'10"	730.00	82.00	41.04	81.96	S 18°54'15"E
6	06°26'09"	730.00	82.00	41.04	81.96	S 12°28'06"E
7	86°54'05"	10.00	15.17	9.47	13.75	S 46°36'57"E
8	06°05'06"	730.00	77.53	38.80	77.49	S 06°12'28"E
9	06°05'07"	730.00	77.53	38.80	77.49	N 06°04'28"E
10	86°54'05"	10.00	15.17	9.47	13.75	N 46°28'58"E
11	06°26'09"	720.00	82.00	41.04	81.96	N 12°20'06"E
12	04°56'49"	730.00	63.03	31.53	63.01	N 18°01'36"E
13	01°24'49"	670.00	16.53	8.27	16.53	N 19°47'36"E
14	08°58'45"	670.00	105.00	52.61	104.89	N 14°35'49"E
15	09°31'01"	670.00	111.29	55.77	111.16	N 05°20'56"E
16	09°31'01"	670.00	111.29	55.77	111.16	S 04°10'06"E
17	09°31'01"	670.00	111.29	55.77	111.16	S 13°41'07"E
18	09°31'02"	670.00	111.29	55.77	111.16	S 23°12'08"E

FOR COMPLETE ENG. DATA
 SEE ORIG. DED. PLAT IN
 BOOK 21, PAGE 93

ALL UTILITY & DRAINAGE EASEMENTS
 TO BE 7' WIDE UNLESS OTHERWISE
 SHOWN

SEE PAGE 53

TEMPORARY
 CUL-DE-SAC