

PART OF S.W. 1/4, SEC. 15, T.5N., R.1W., S.L.B. & M.
OAK CREEK ESTATES PHASE 2

237

TAXING UNIT: 27


IN SOUTH OGDEN CITY

PREFIX: 07-237

SCALE: 1" = 50'

SEE PAGE 4

EXCEPT WHERE OTHERWISE
 SHOWN ALL LOTS OWNED BY
 SECURITY TITLE CO. OF OGDEN,
 AS TRUSTEE

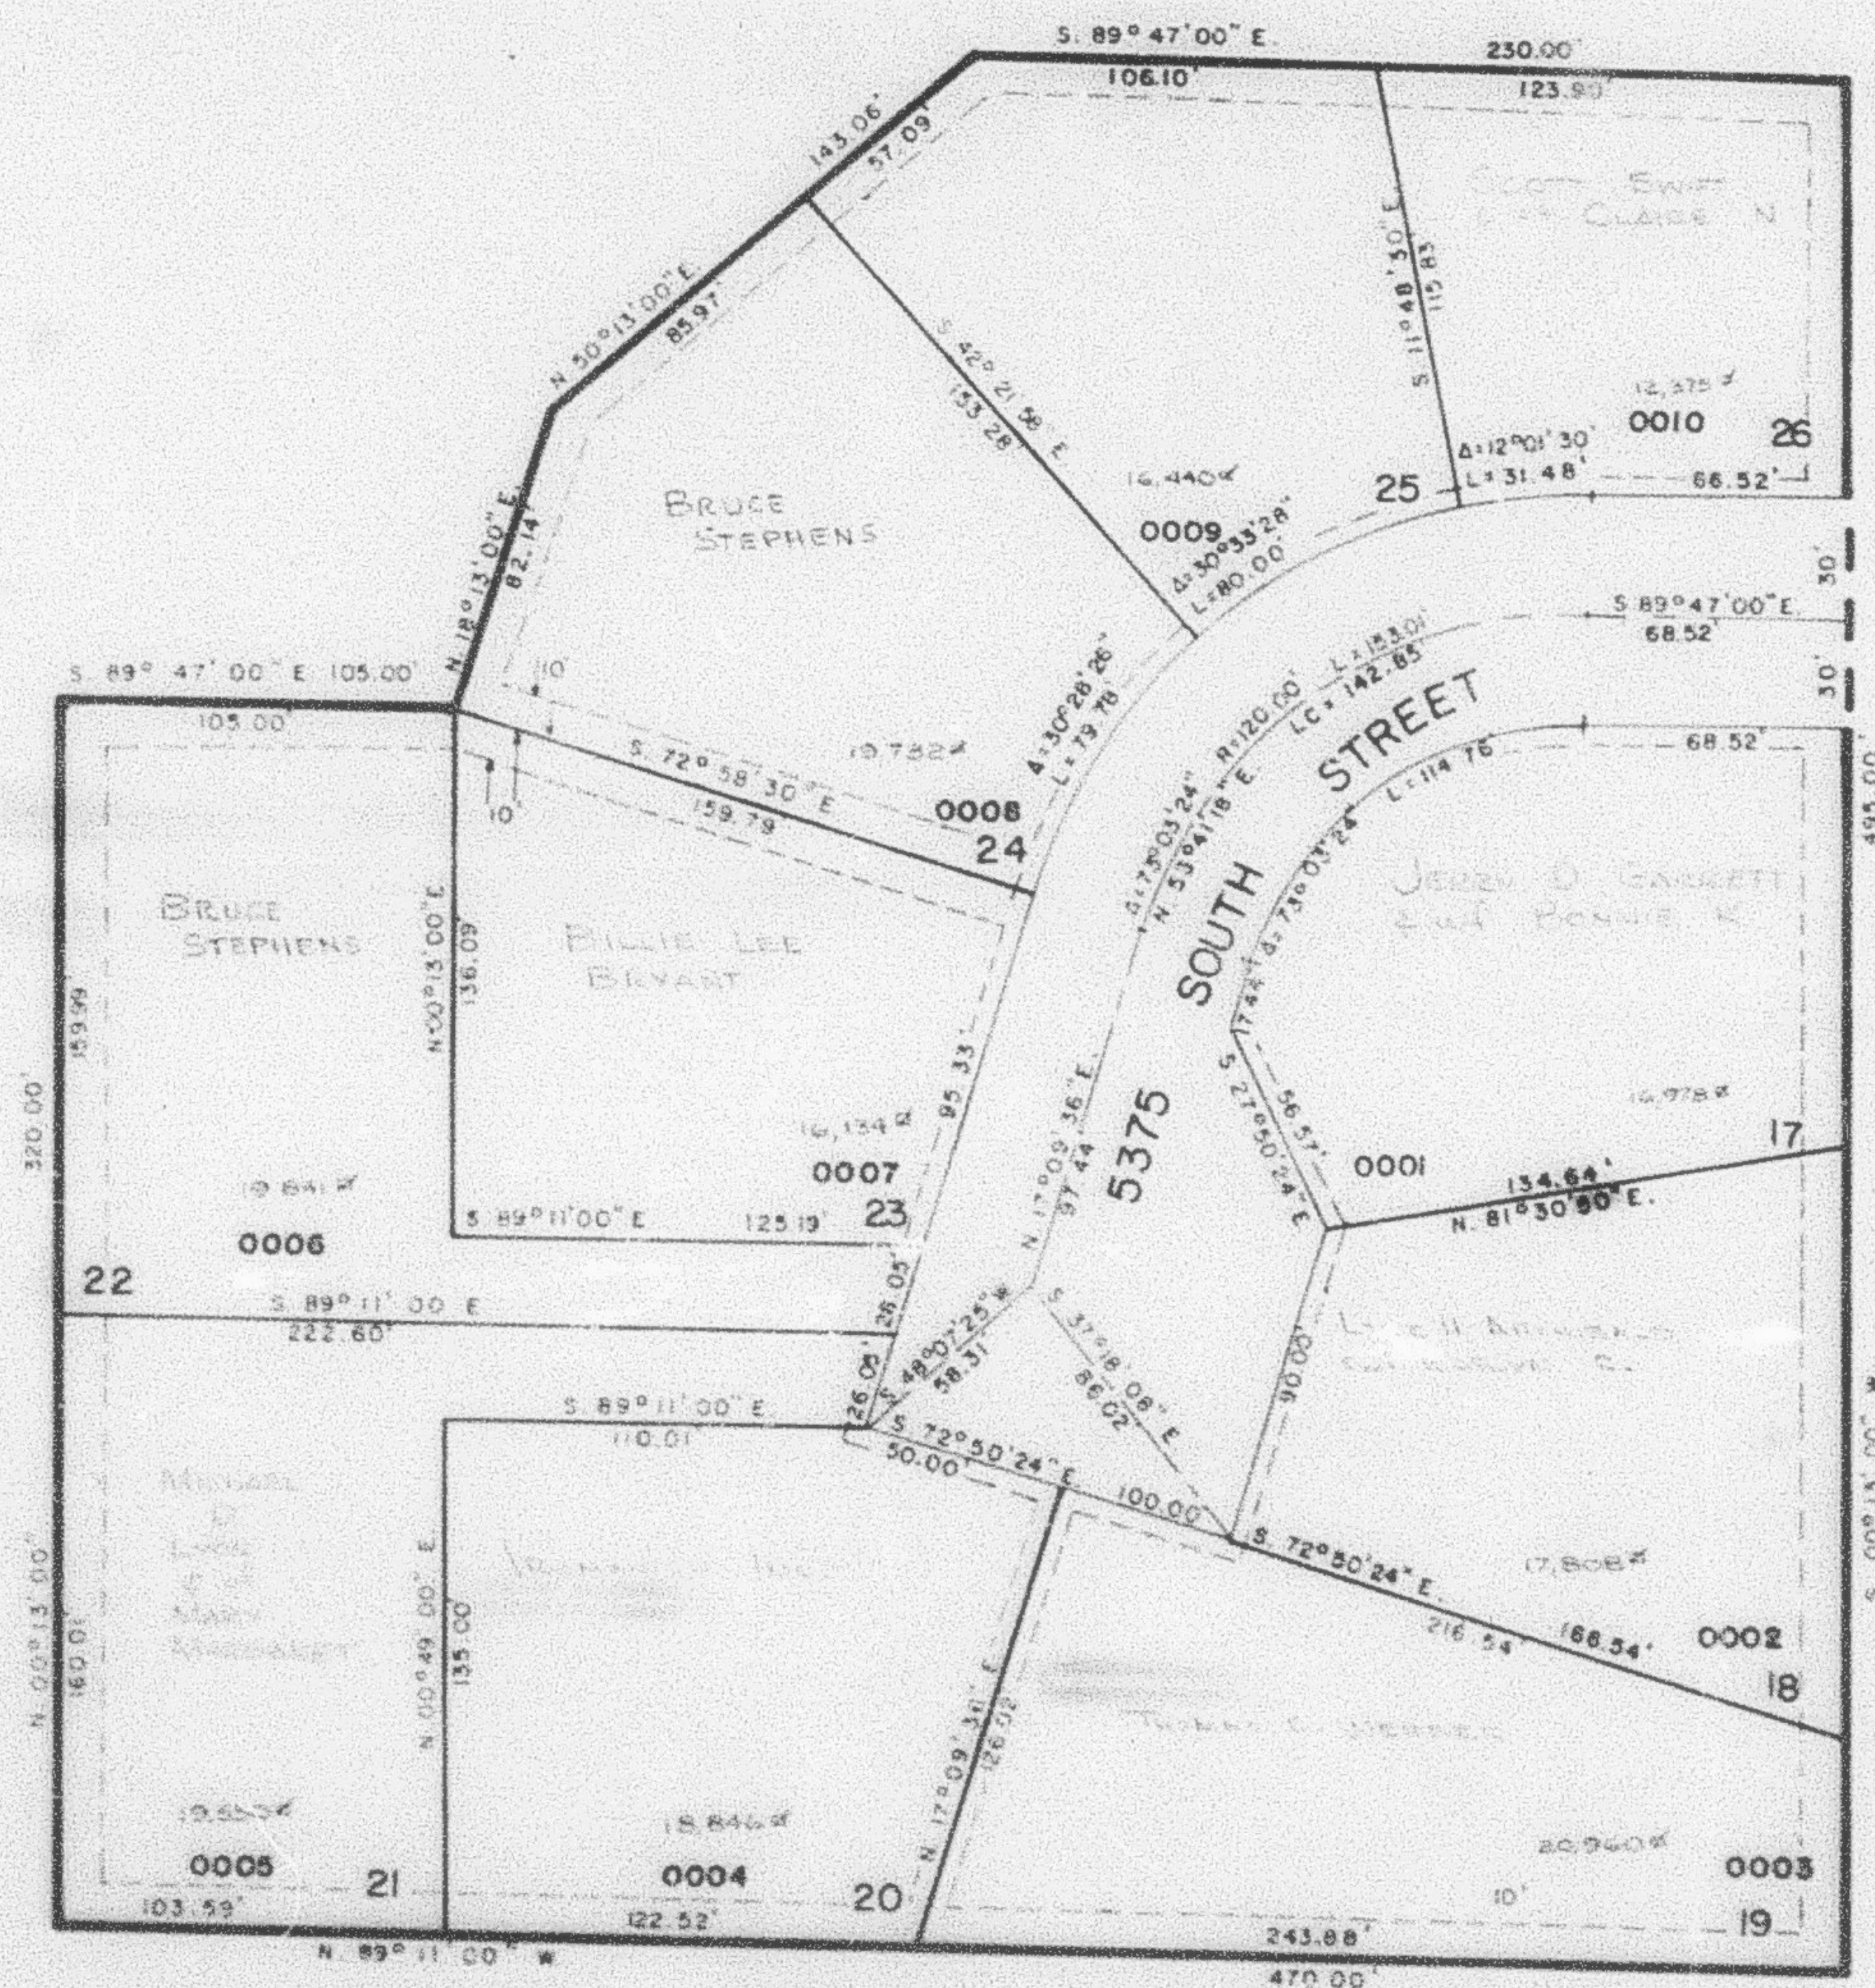

SEE PAGE
 225

SEE PAGE
 47

SEE PAGES 5 8 6

FOR COMPLETE ENG. DATA
 SEE ORIGINAL DEC. PLAT
 IN BOOK 21, PAGE 97.

NOTE: 10' UTILITY EASEMENTS EACH
 SIDE OF PROPERTY LINE AS INDICATED
 BY DASHED LINES. FRONT PROPERTY
 LINE UTILITY EASEMENTS ARE 5' WIDE.