

PART OF S.W. 1/4, SEC. 15, T.5N., R.1W., S.L.B. & M.
OAK CREEK ESTATES PHASE 2

237

TAXING UNIT: 27

IN SOUTH OGDEN CITY
 SCALE: 1" = 50'


PREFIX: 07-237

EXCEPT WHERE OTHERWISE
 SHOWN, ALL LOTS OWNED BY
 SECURITY TITLE CO. OF OGDEN,
 AS TRUSTEE

SEE PAGE 270

SEE PAGE
 47

SEE PAGE
 225

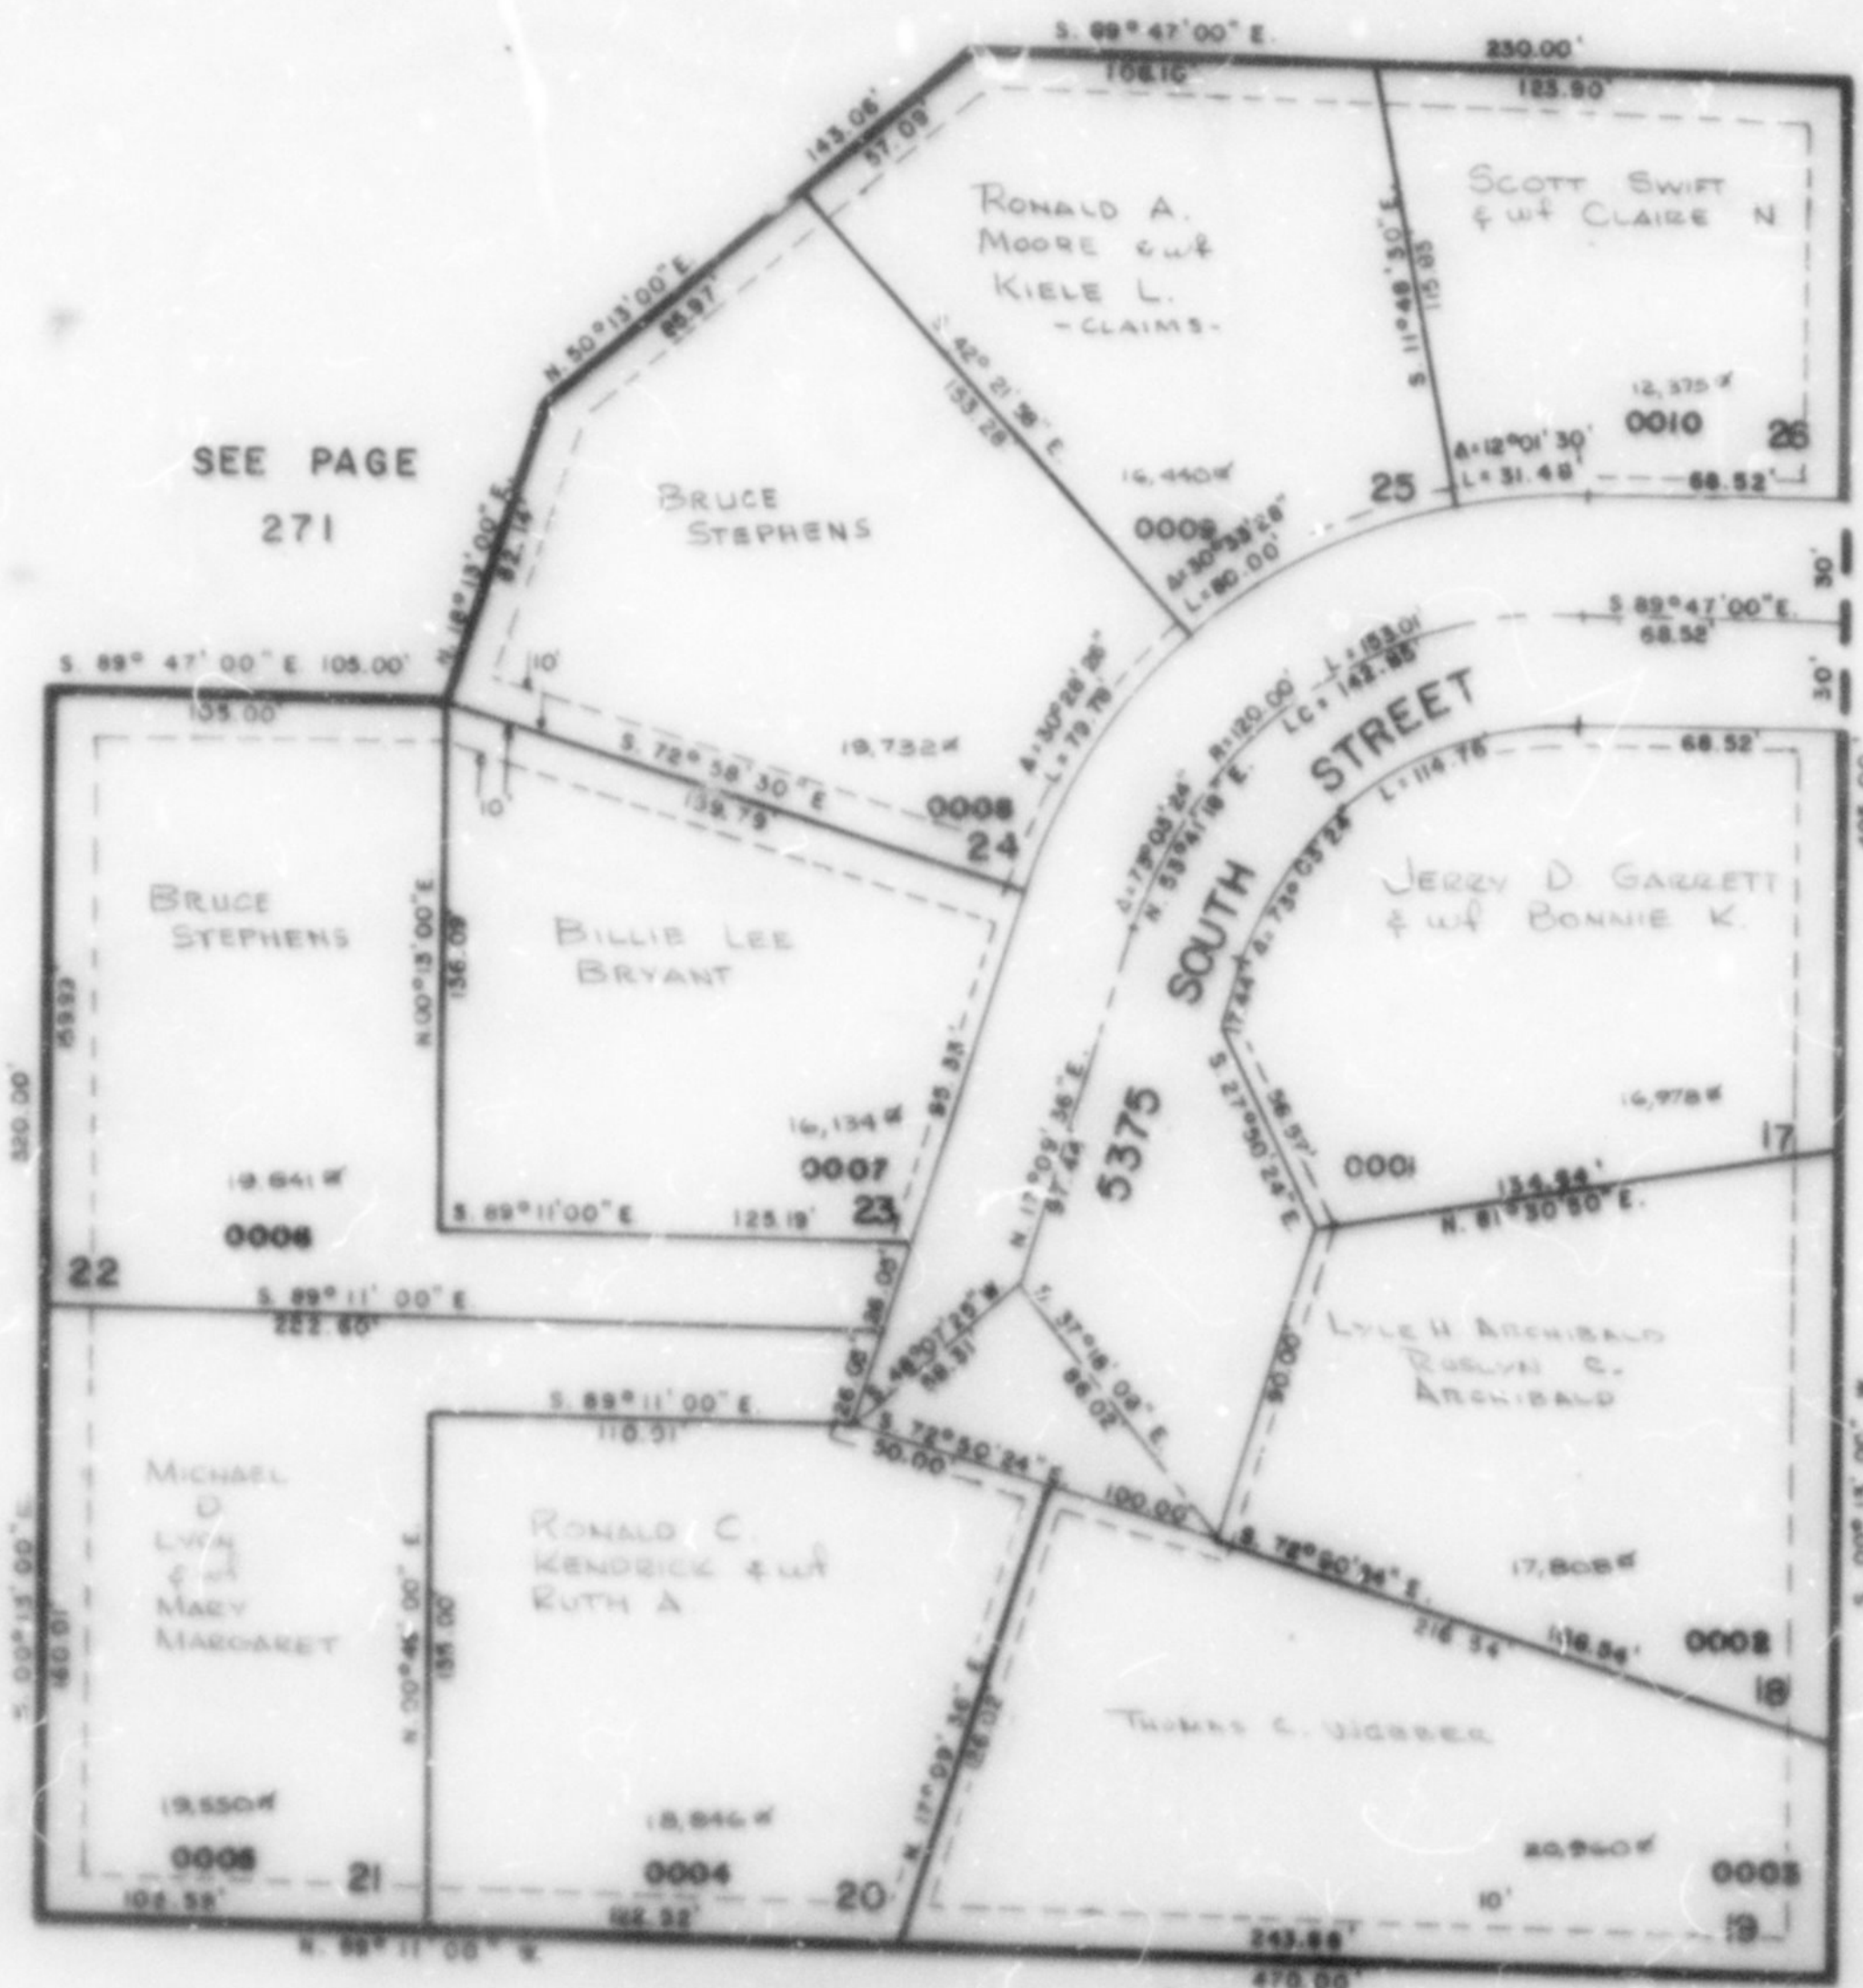

SEE PAGES 5 & 6

FOR COMPLETE ENG. DATA
 SEE ORIGINAL DES. PLAT
 IN BOOK 21, PAGE 97.

NOTE: 10' UTILITY EASEMENTS EACH
 SIDE OF PROPERTY LINE AS INDICATED
 BY DASHED LINES. FRONT PROPERTY
 LINE UTILITY EASEMENTS ARE 5' WIDE.