

PART OF SW 1/4 SEC. 15, T.5N., R.1W., S.L.B. & M.
OAK CREEK ESTATES PHASE 2

237


LOTS 17-26

IN SOUTH OGDEN CITY

TAXING UNIT : 27

SCALE : 1" = 50'

SEE PAGE 270

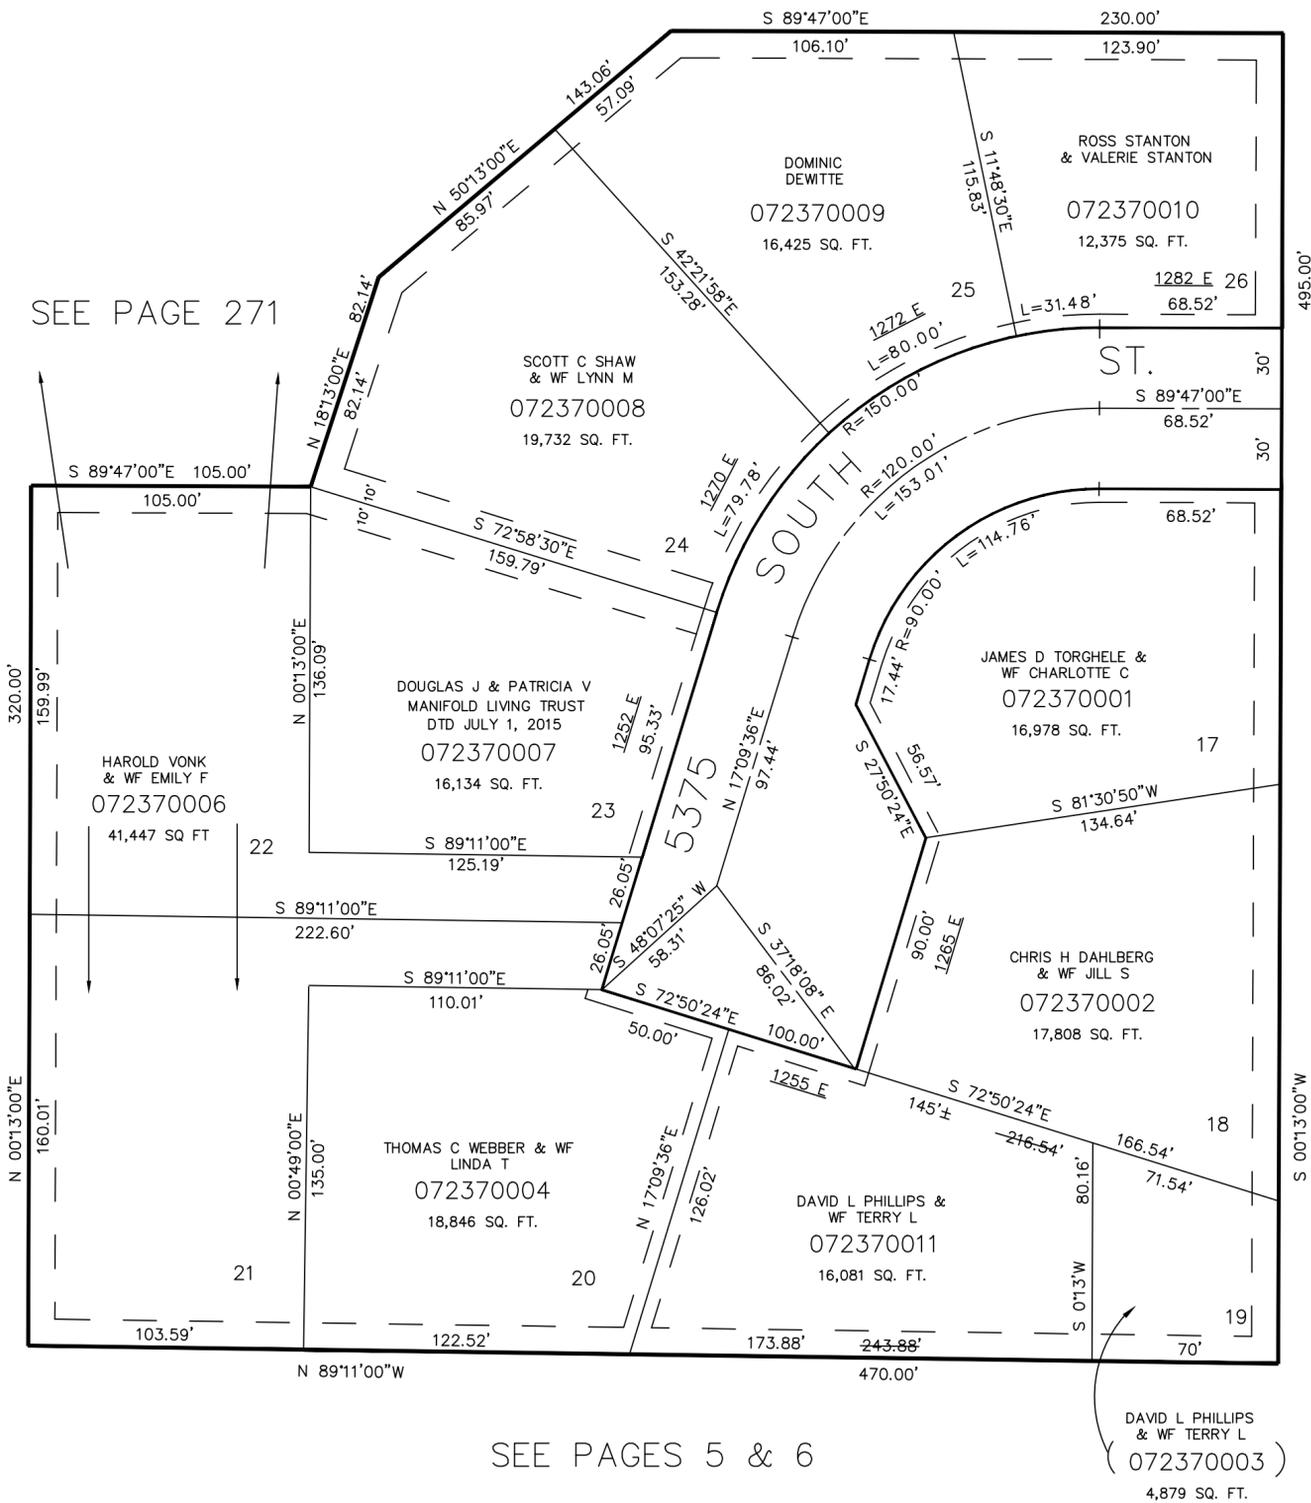

SEE PAGE 47

SEE PAGE 271

SEE PAGE 225

SEE PAGES 5 & 6

FOR COMPLETE ENG. DATA SEE ORIGINAL DEDICATION PLAT IN BOOK 21, PAGE 97, OF RECORDS.

10' UTILITY & DRAINAGE EASEMENTS EACH SIDE OF PROPERTY LINE AS INDICATED BY DASHED LINES. FRONT PROPERTY LINE UTILITY EASEMENTS ARE 5' WIDE.