

PART OF SEC. 21 T.5 N., R.1 W., S.L.B. & M.
PLEASANT VALLEY ESTATES-PHASE 2

238

TAXING UNIT 27

LOTS 12-16, 40, 41
IN SOUTH OGDEN CITY


PREFIX 07-238

SCALE 1" = 50'

EXCEPT WHERE OTHERWISE
SHOWN, ALL LOTS OWNED BY
SECURITY TITLE CO. OF OGDEN,
AS TRUSTEE

SEE PAGE 80-1

SEE PAGE 221

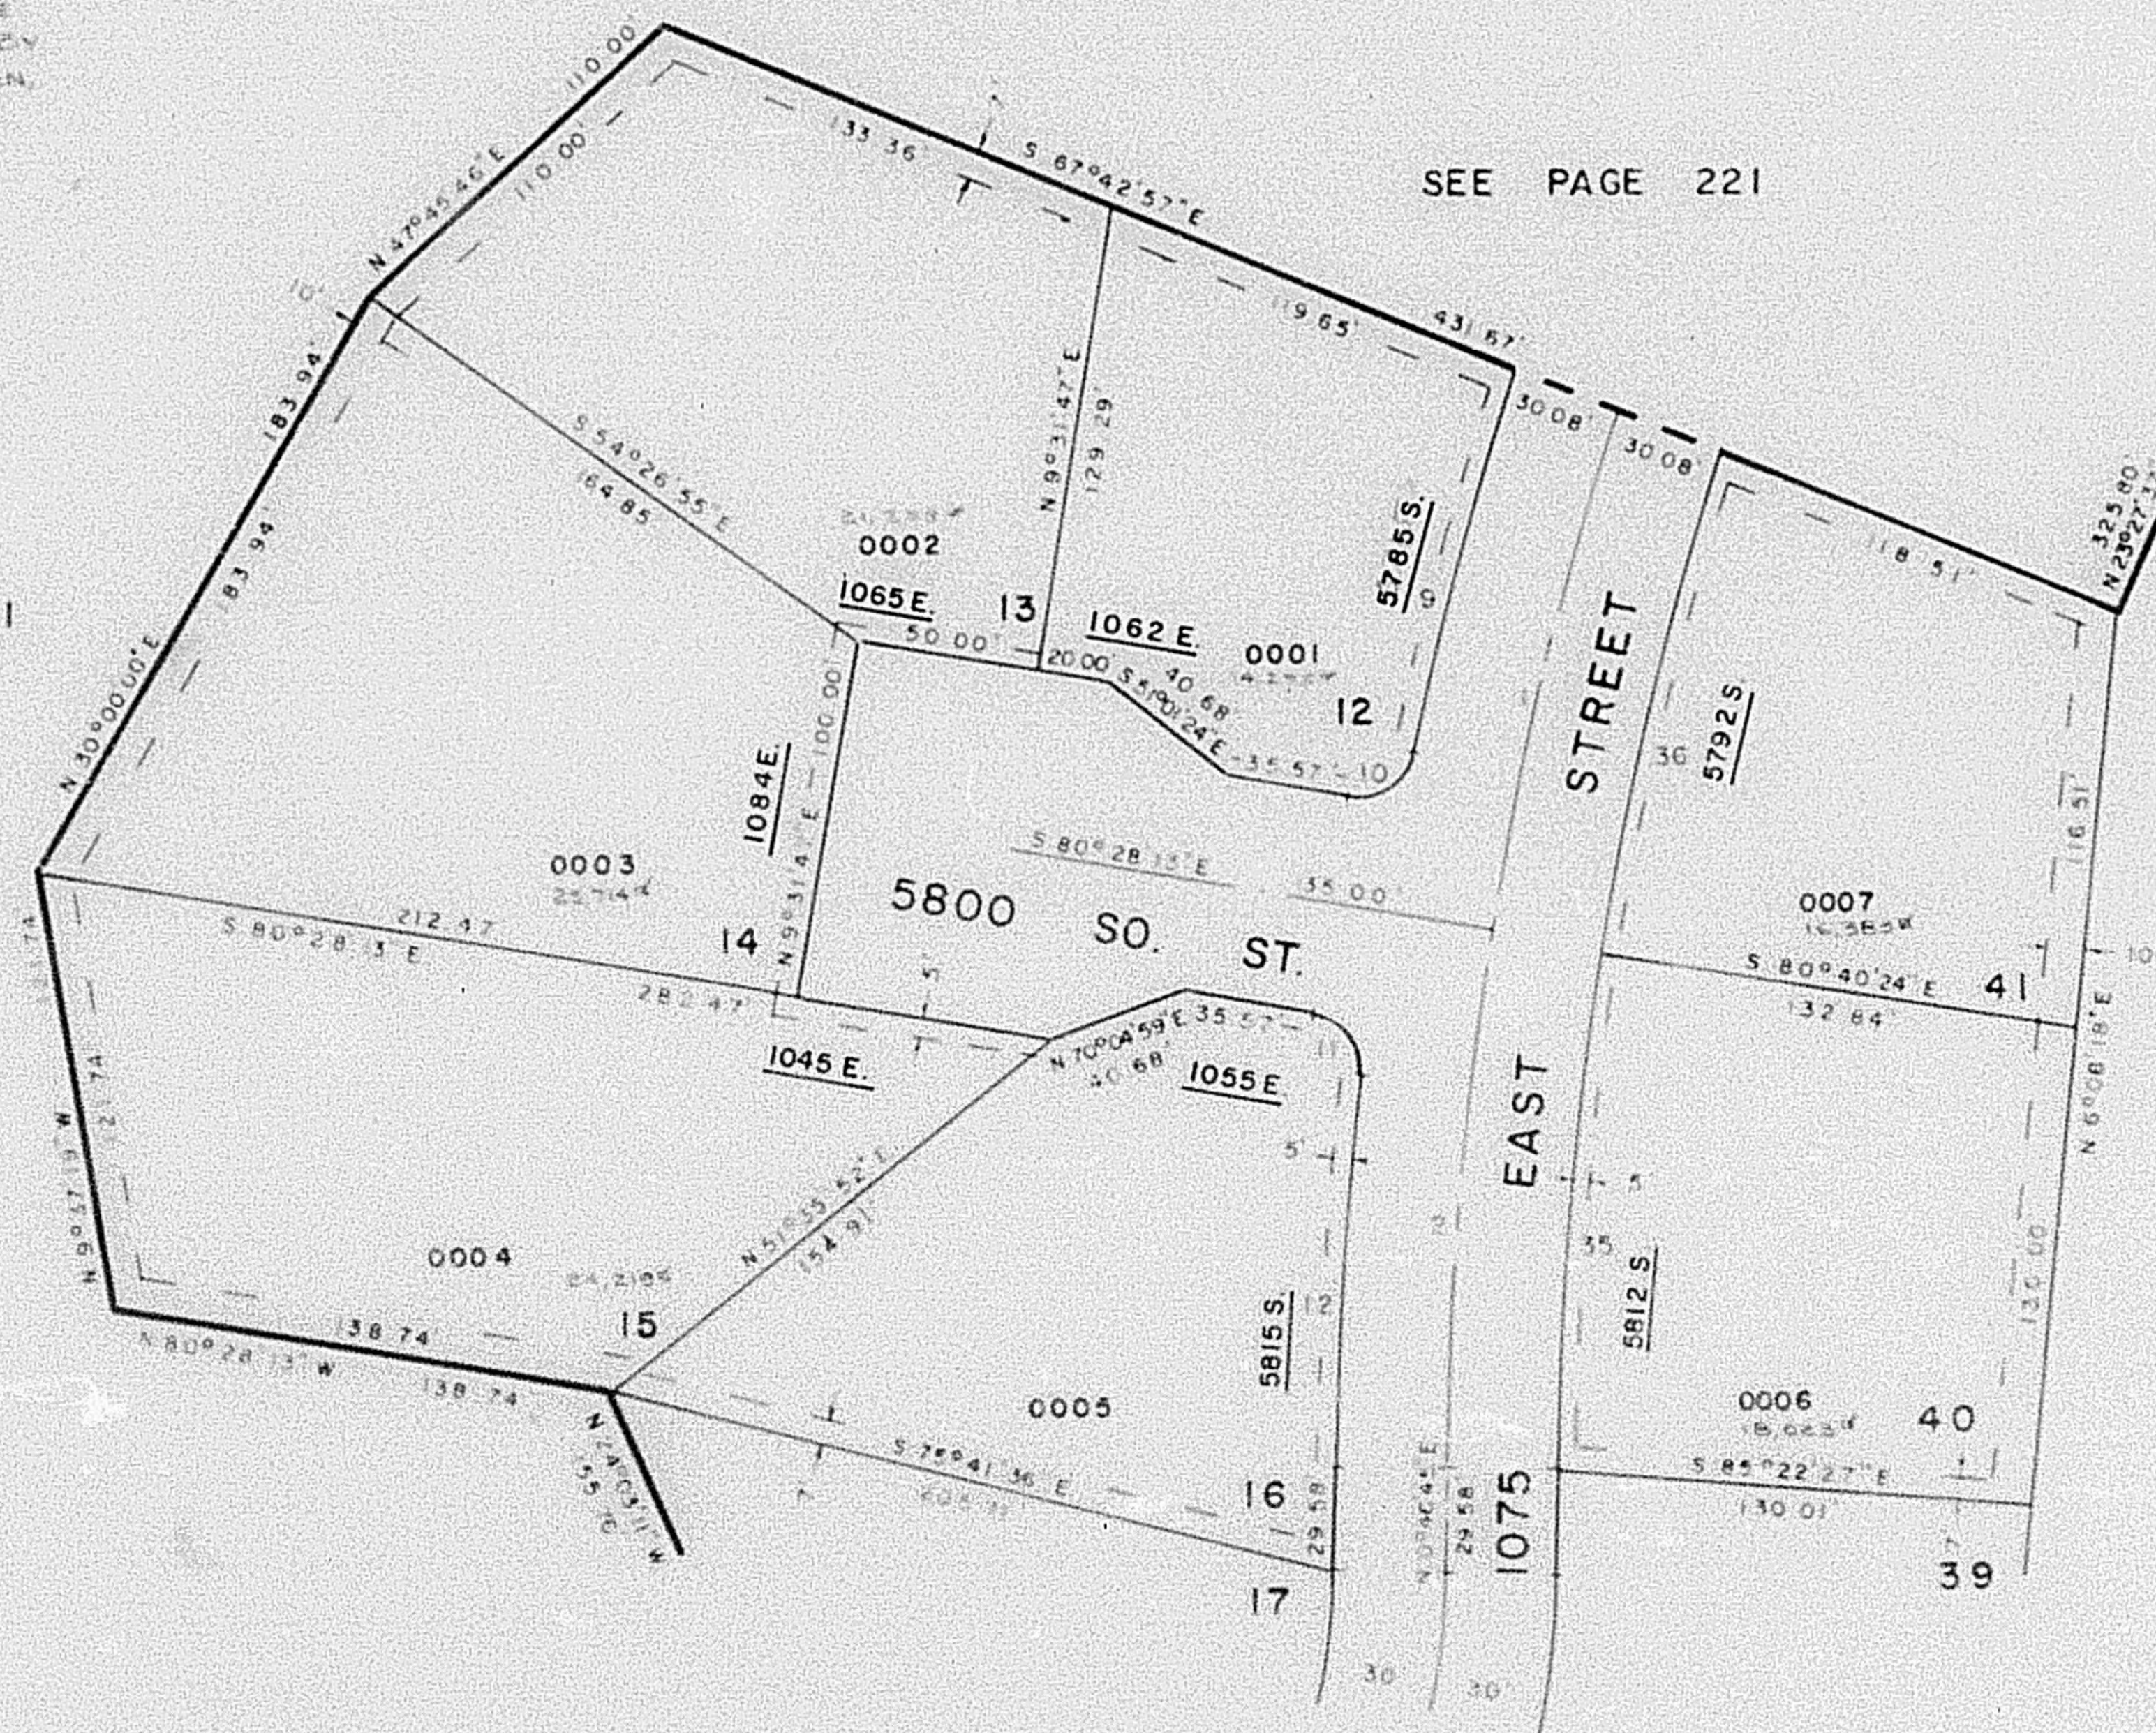

SEE PAGE
241

SEE PAGE 239

CURVE	DATA	CH	CH BRG
1	08°37'34"	115.00	130.50 34° E
2	08°44'22"	115.00	130.50 16° E
3	06°11'15"	100.50	130.50 08° E
10	08°28'17"	15.00	130.50 39° E
11	08°28'18"	15.00	130.50 44° E
12	08°15'30"	100.50	130.50 25° E
13	08°32'51"	95.00	130.50 10° E
14	08°41'52"	95.00	130.50 32° E

FOR COMPLETE END DATA
SEE OFF. REC. PLAT IN
BOOK 21 PAGE 98