

PART OF SEC. 21, T.5N., R.1W., S.L.B. & M.
PLEASANT VALLEY ESTATES - PHASE 2

238

TAXING UNIT: 27

LOTS 12-16, 40, 41
 IN SOUTH OGDEN CITY

PREFIX: 07-238


SCALE 1"=50'

EXCEPT WHERE OTHERWISE
 SHOWN, ALL LOTS OWNED BY
 SECURITY TITLE CO. OF OGDEN,
 AS TRUSTEE

SEE PAGE 80-1

SEE PAGE 221

SEE PAGE
 241

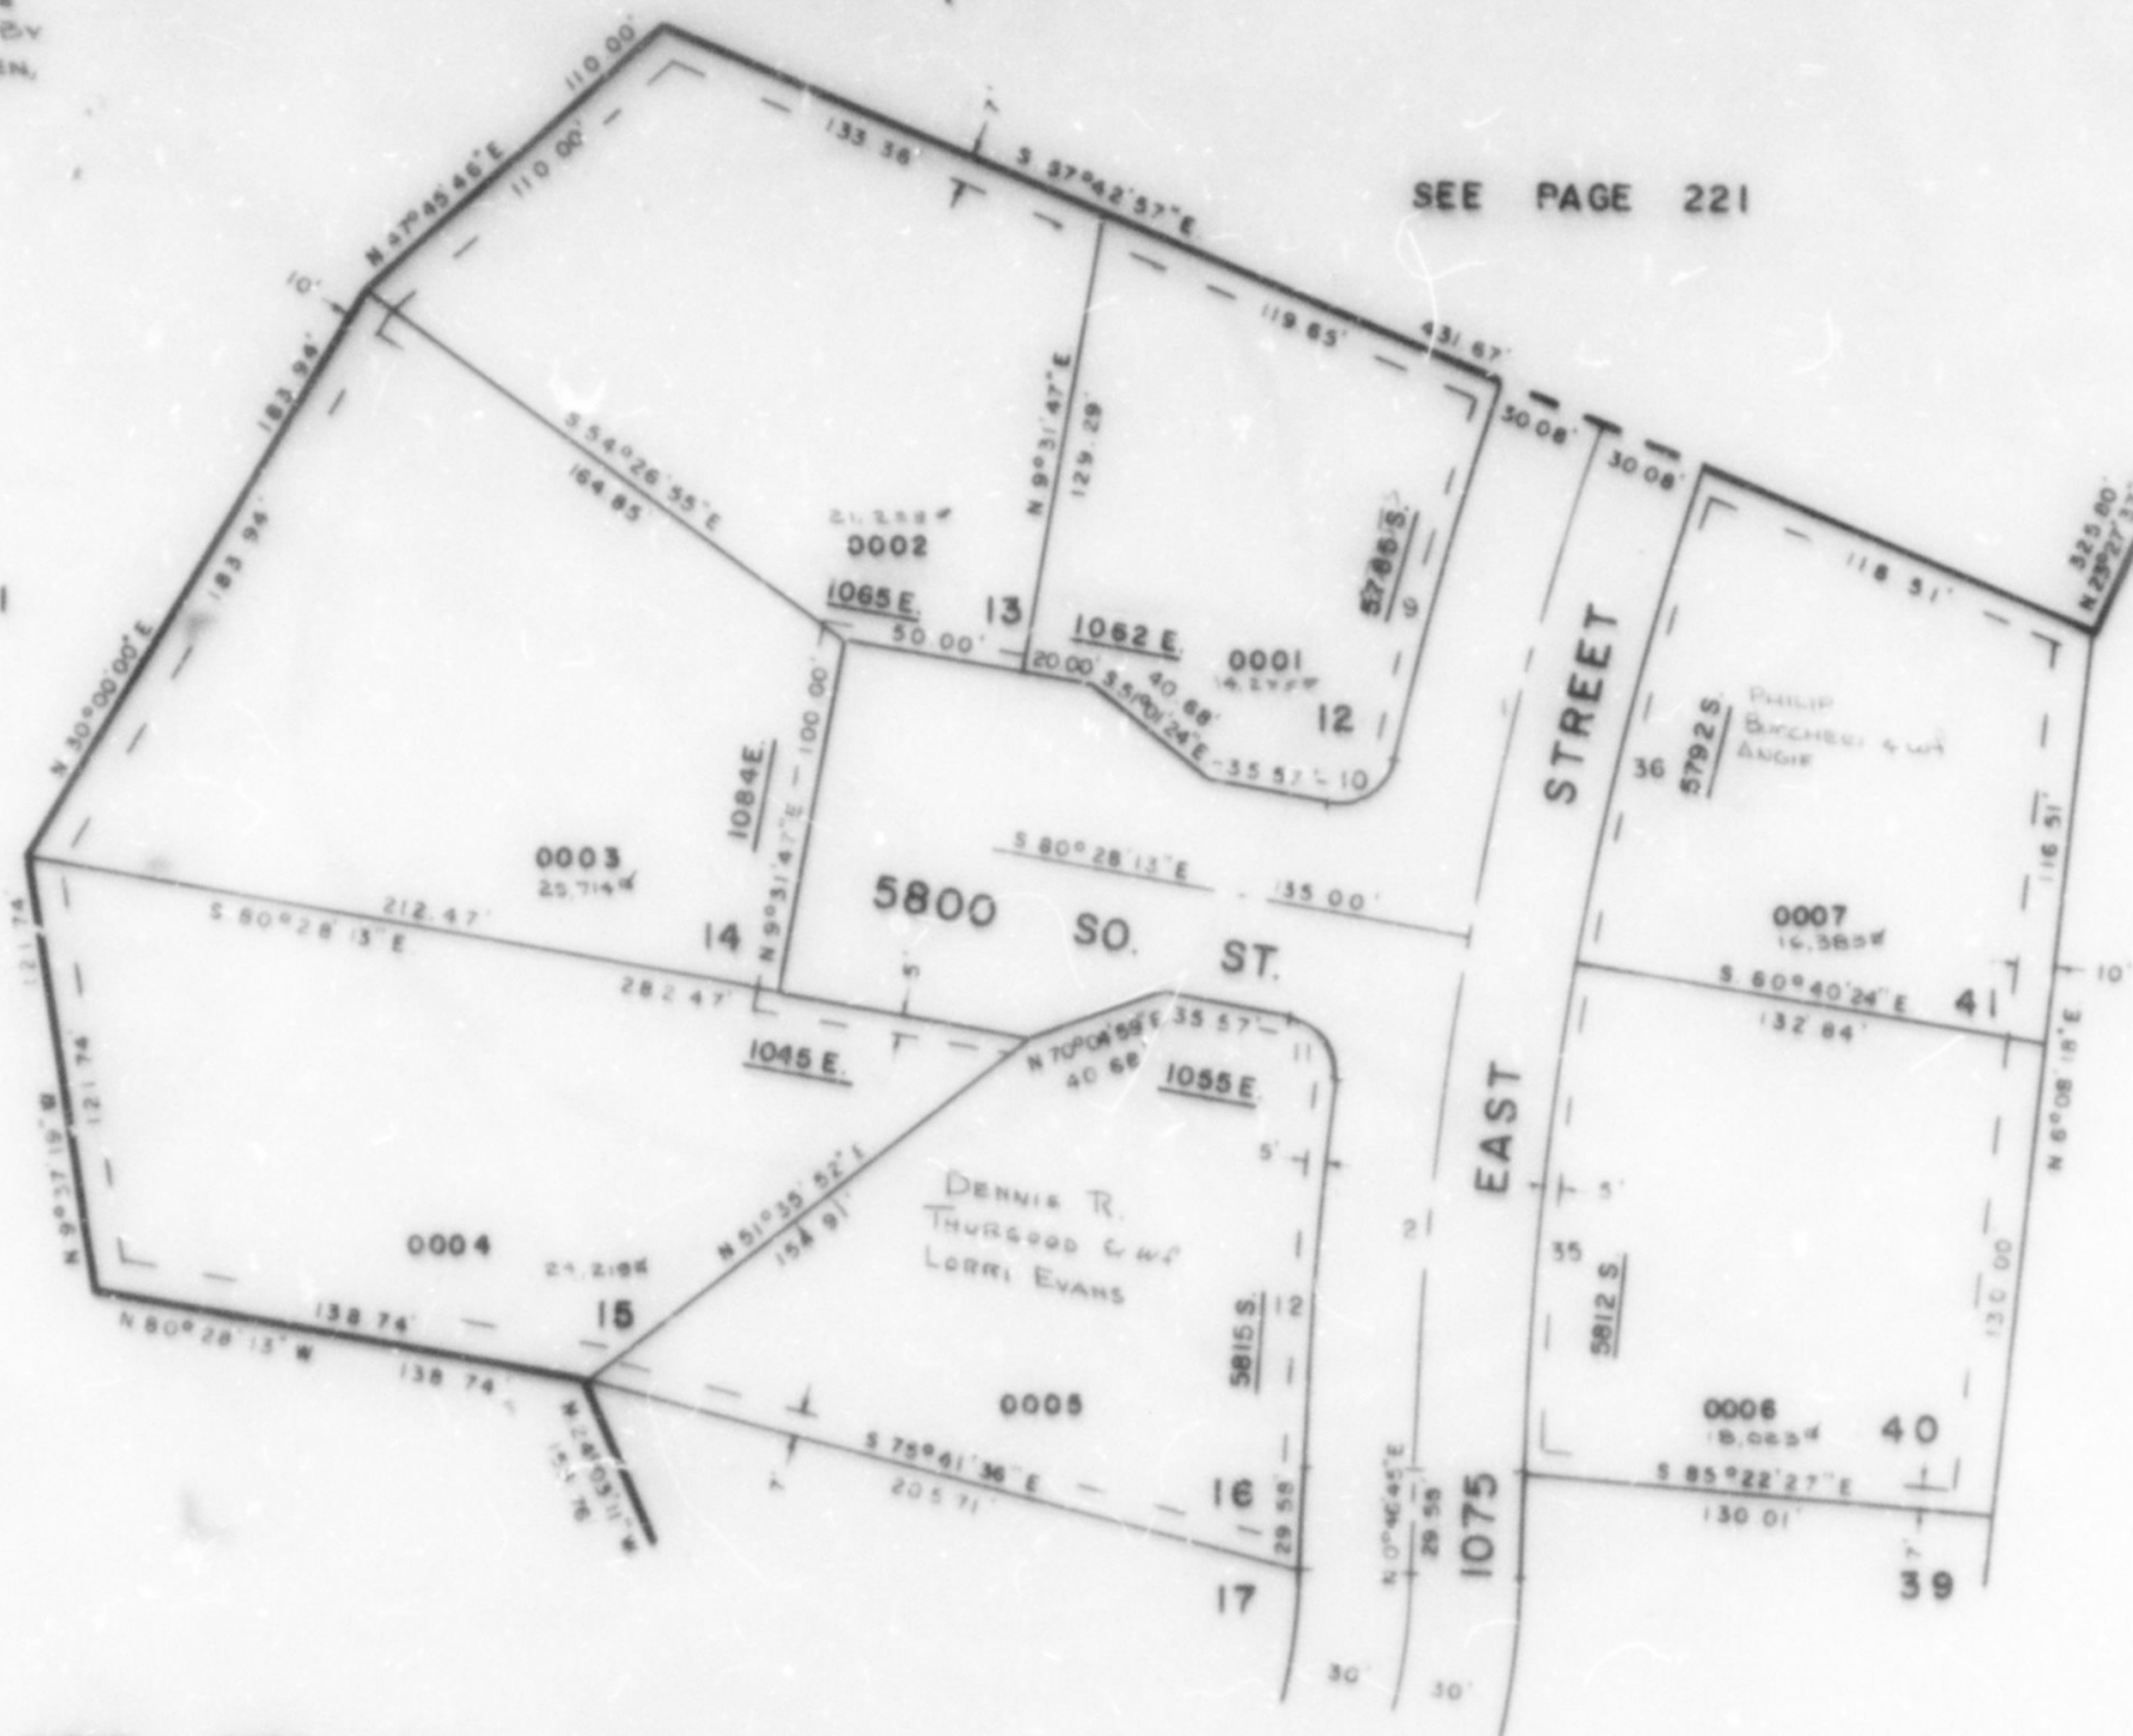

SEE PAGE 239

CURVE	DATA				
1	08°37'24"	375.00'	146.79	73.53'	146.65'
2	08°45'22"	375.00'	148.91	74.60'	148.77'
3	06°13'15"	1005.00'	109.11	54.61'	109.06'
10	67°28'17"	15.00'	22.90'	14.35'	20.74'
11	67°28'18"	15.00'	22.90'	14.35'	10.74'
12	66°13'20"	1005.00'	109.14	54.62'	109.09'
15	08°32'51"	945.00'	140.98	70.62'	140.85'
16	08°41'52"	945.00'	143.48	71.87'	143.32'

FOR COMPLETE ENG. DATA
 SEE ORIG. DES. PLAT IN
 BOOK 21, PAGE 98