

PART OF SEC. 21, T.5N., R.1W., S.L.B. & M.
PLEASANT VALLEY ESTATES-PHASE 2

238

LOTS 12-16, 40, 41
 IN SOUTH OGDEN CITY

TAXING UNIT: 27


PREFIX: 07-238

SCALE 1"=50'

EXCEPT WHERE OTHERWISE
 SHOWN, ALL LOTS OWNED BY
 SECURITY TITLE CO. OF OGDEN,
 AS TRUSTEE

SEE PAGE 80-1

SEE PAGE 221

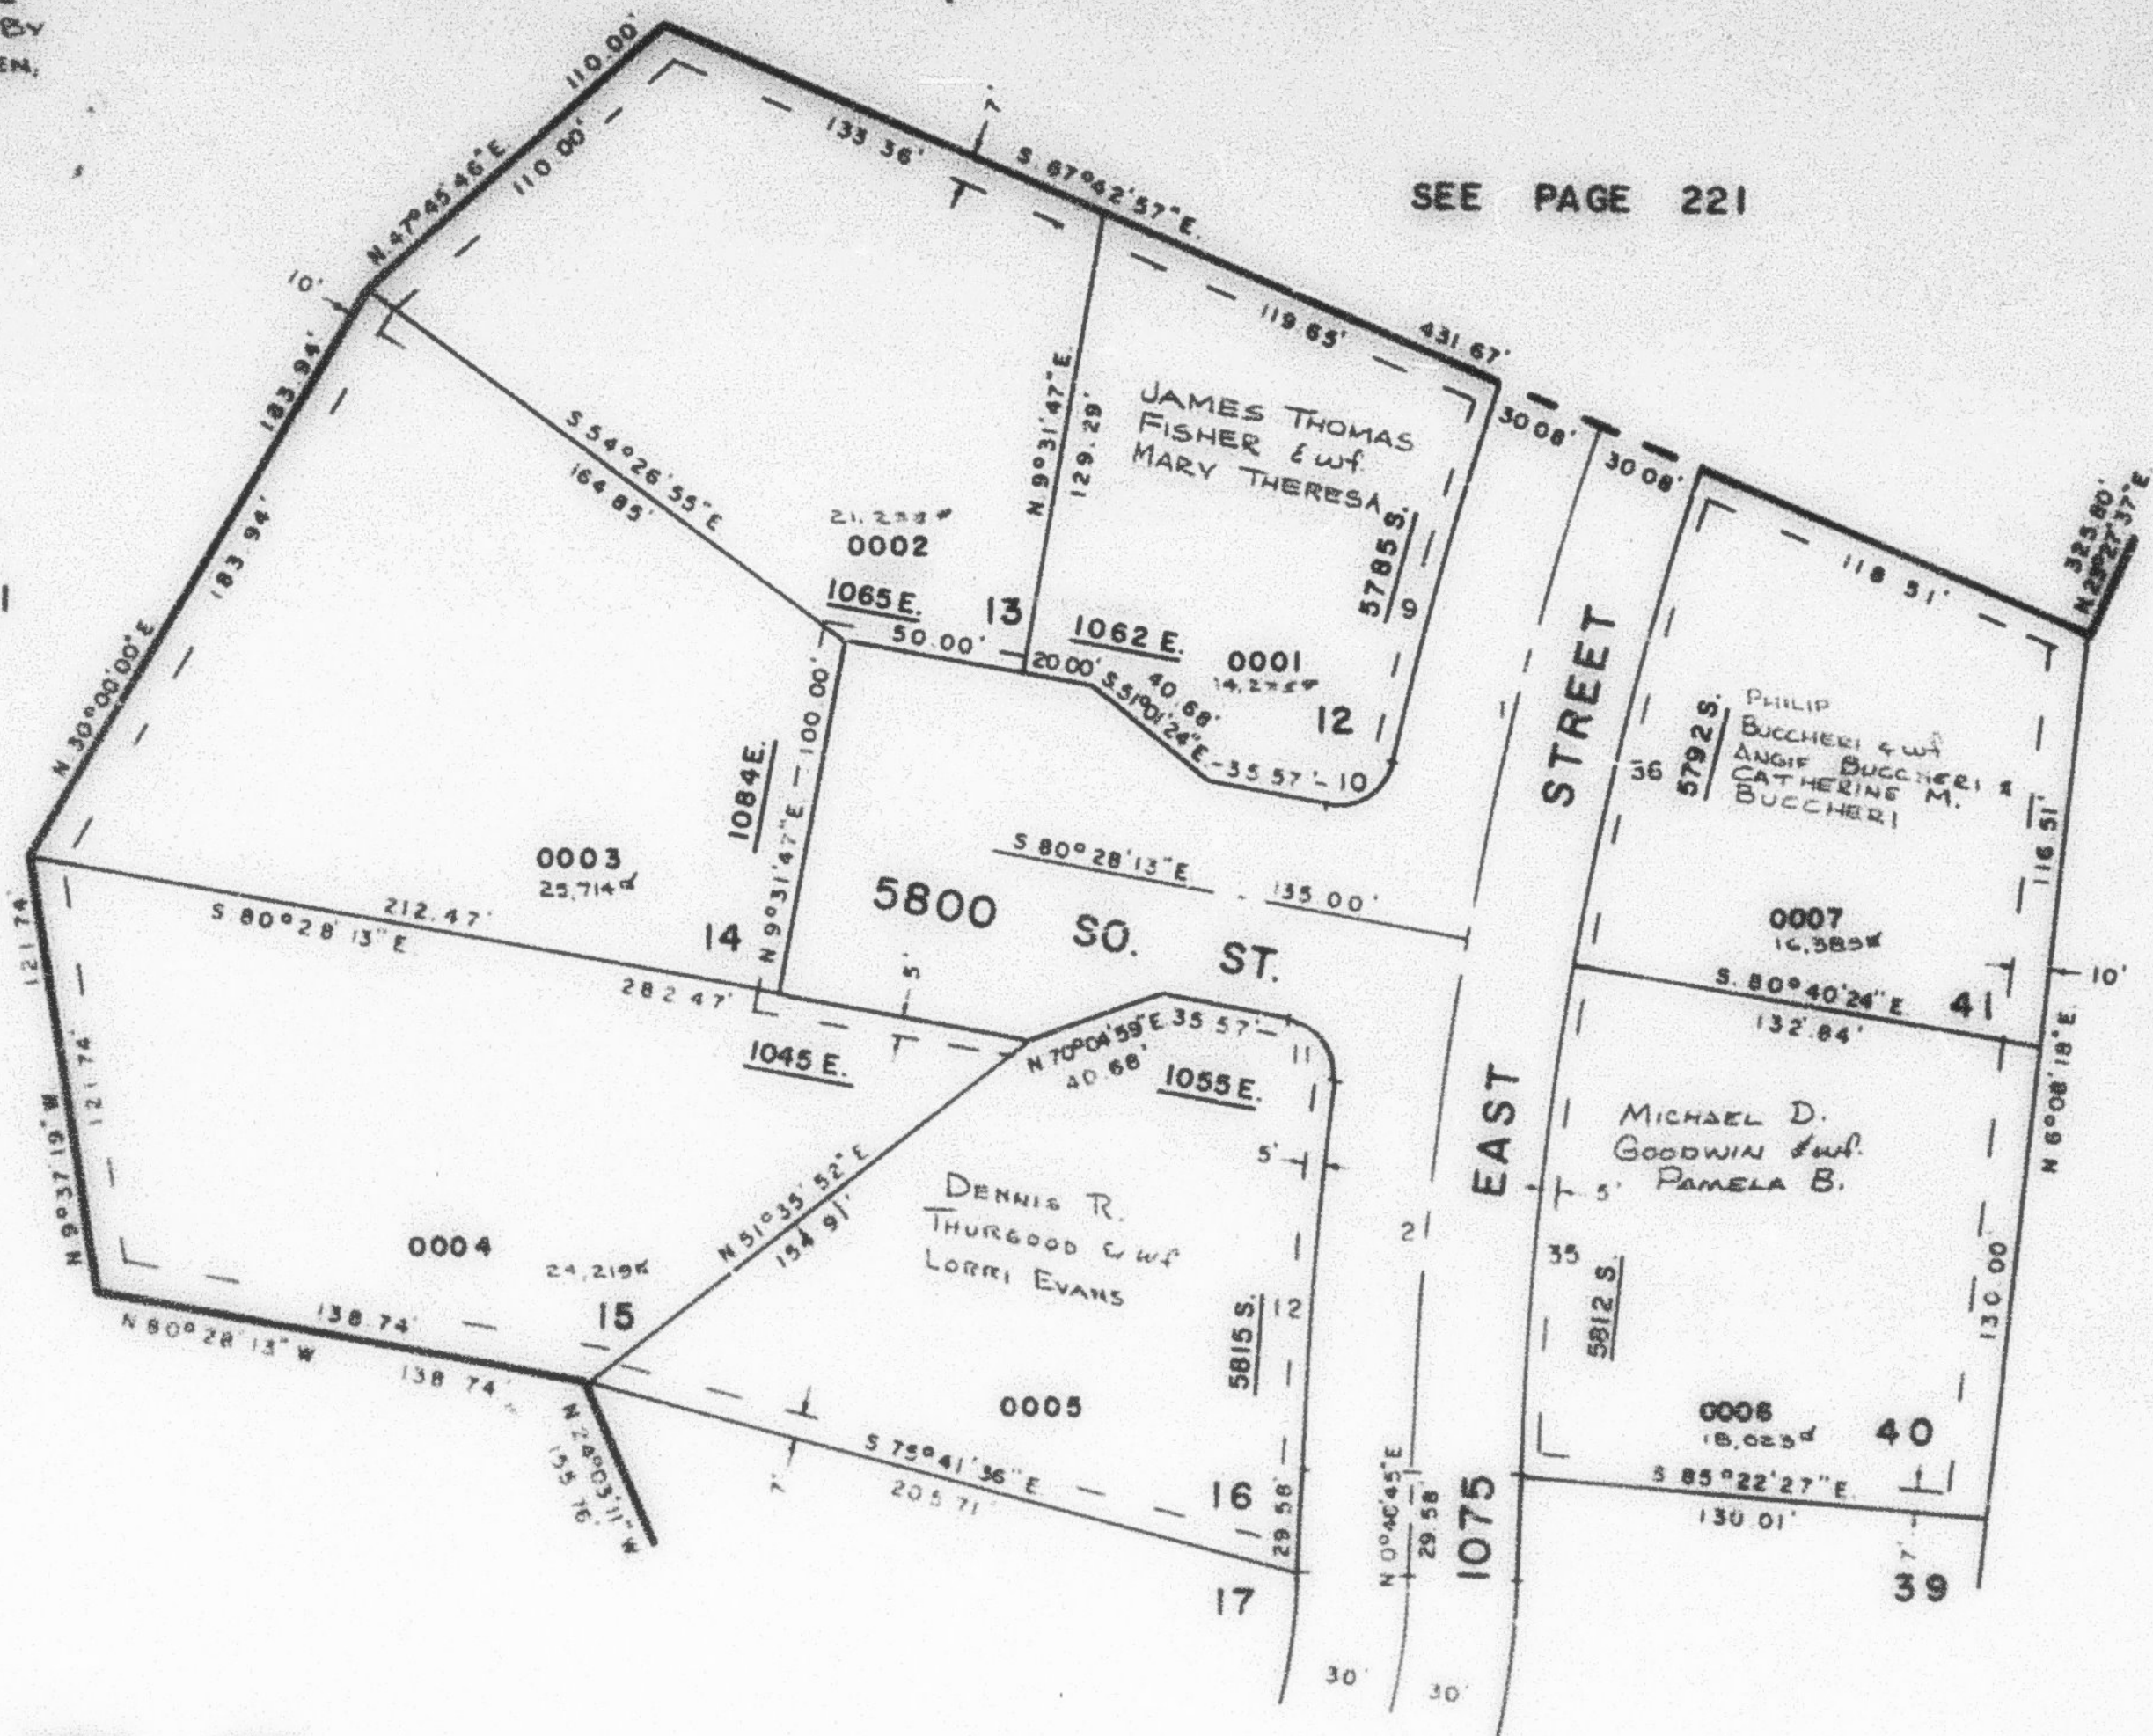

SEE PAGE
 241

SEE PAGE 239

CURVE	DATA					
1	08°57'34"	975.00'	146.79	73.53	146.65'	N 13°50'34" E
2	08°45'22"	975.00'	148.91	74.60	148.77'	N 05°09'16" E
3	06°13'15"	1005.00'	109.11	54.61	109.06'	N 15°10'08" E
10	87°28'17"	15.00'	22.90	14.35	20.74'	N 55°47'39" E
11	87°28'18"	15.00'	22.90	14.35	20.74'	S 36°44'04" E
12	06°13'20"	1005.00'	109.14	54.62	109.09'	N 03°53'25" E
35	08°32'51"	945.00'	140.98	70.62	140.85'	N 05°03'10" E
36	08°41'52"	945.00'	143.46	71.87	143.32'	N 15°40'32" E

FOR COMPLETE ENG. DATA
 SEE ORIG. DEED PLAT IN
 BOOK 21 PAGE 98