

PART OF SEC. 21 T. 5 N., R. 1 W., S. L. B. & M.
PLEASANT VALLEY ESTATES-PHASE 2

238

TAXING UNIT: 27

LOTS 12-16, 40, 41
IN SOUTH OGDEN CITY


PREFIX: 07-238

SCALE 1" = 50'

EXCEPT WHERE OTHERWISE
SHOWN, ALL LOTS OWNED BY
SECURITY TITLE CO. OF OGDEN,
AS TRUSTEE

SEE PAGE 221

SEE PAGE 80-1

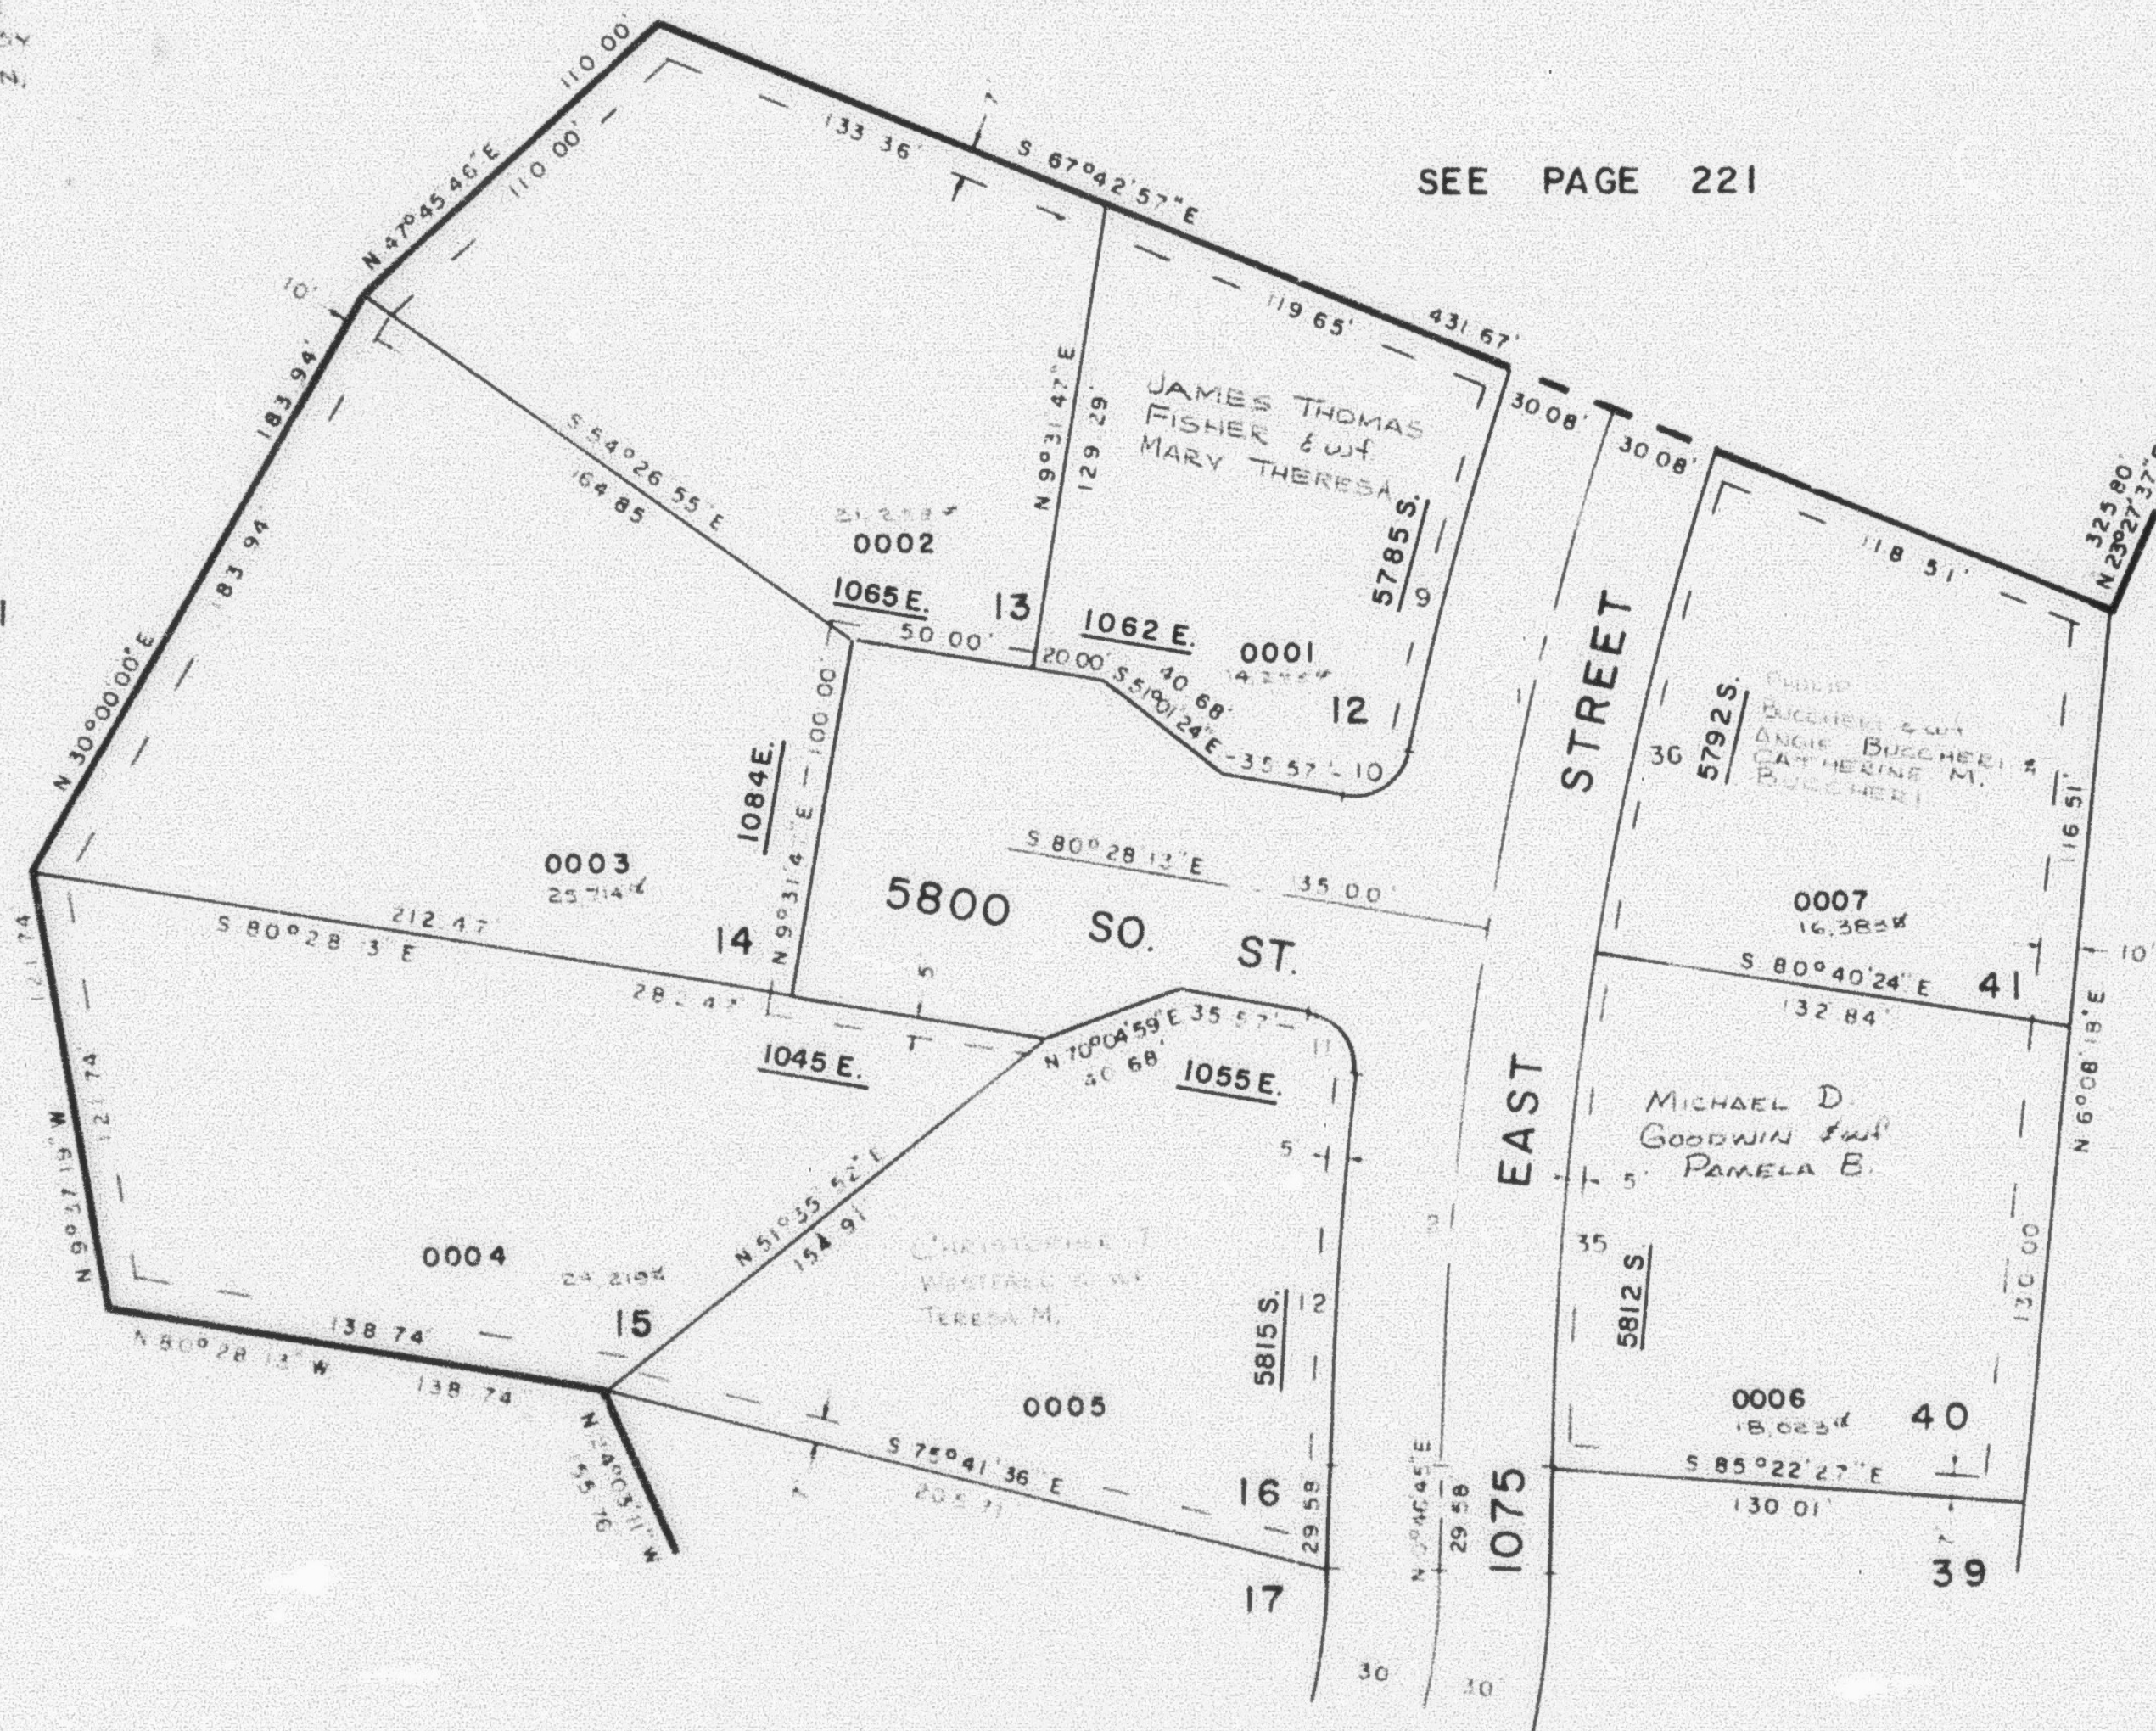

SEE PAGE
241

SEE PAGE 239

CURVE		DATA					
L	R	L	T	CH	CH BRG		
1 08°37'34"	175.00	146.79	73.53	146.65	N 13°50'34" E		
2 08°41'22"	175.00	148.91	74.60	148.77	N 05°09'16" E		
3 06°11'15"	100.50	109.11	54.61	109.06	N 15°10'08" E		
10 87°28'17"	15.00	22.90	14.35	20.74	N 55°47'39" E		
87°28'18"	5.00	21.90	14.35	0.74	S 36°44'04" E		
12 08°13'20"	100.50	109.11	54.62	109.09	N 03°53'25" E		
15 08°32'51"	145.00	140.48	70.62	140.85	N 05°03'10" E		
16 08°41'52"	145.00	143.46	71.87	143.32	N 13°40'32" E		

FOR COMPLETE ENG. DATA
SEE PLAT DED. PLAT IN
BOOK 21 PAGE 98