

PART OF SEC. 21. T.5N., R.1W., S.L.B.M.
PLEASANT VALLEY ESTATES-PHASE 2


238

TAXING UNIT 27

LOTS 12-16, 40, 41
 IN SOUTH OGDEN CITY

PREFIX 07-238

SCALE 1"=50'

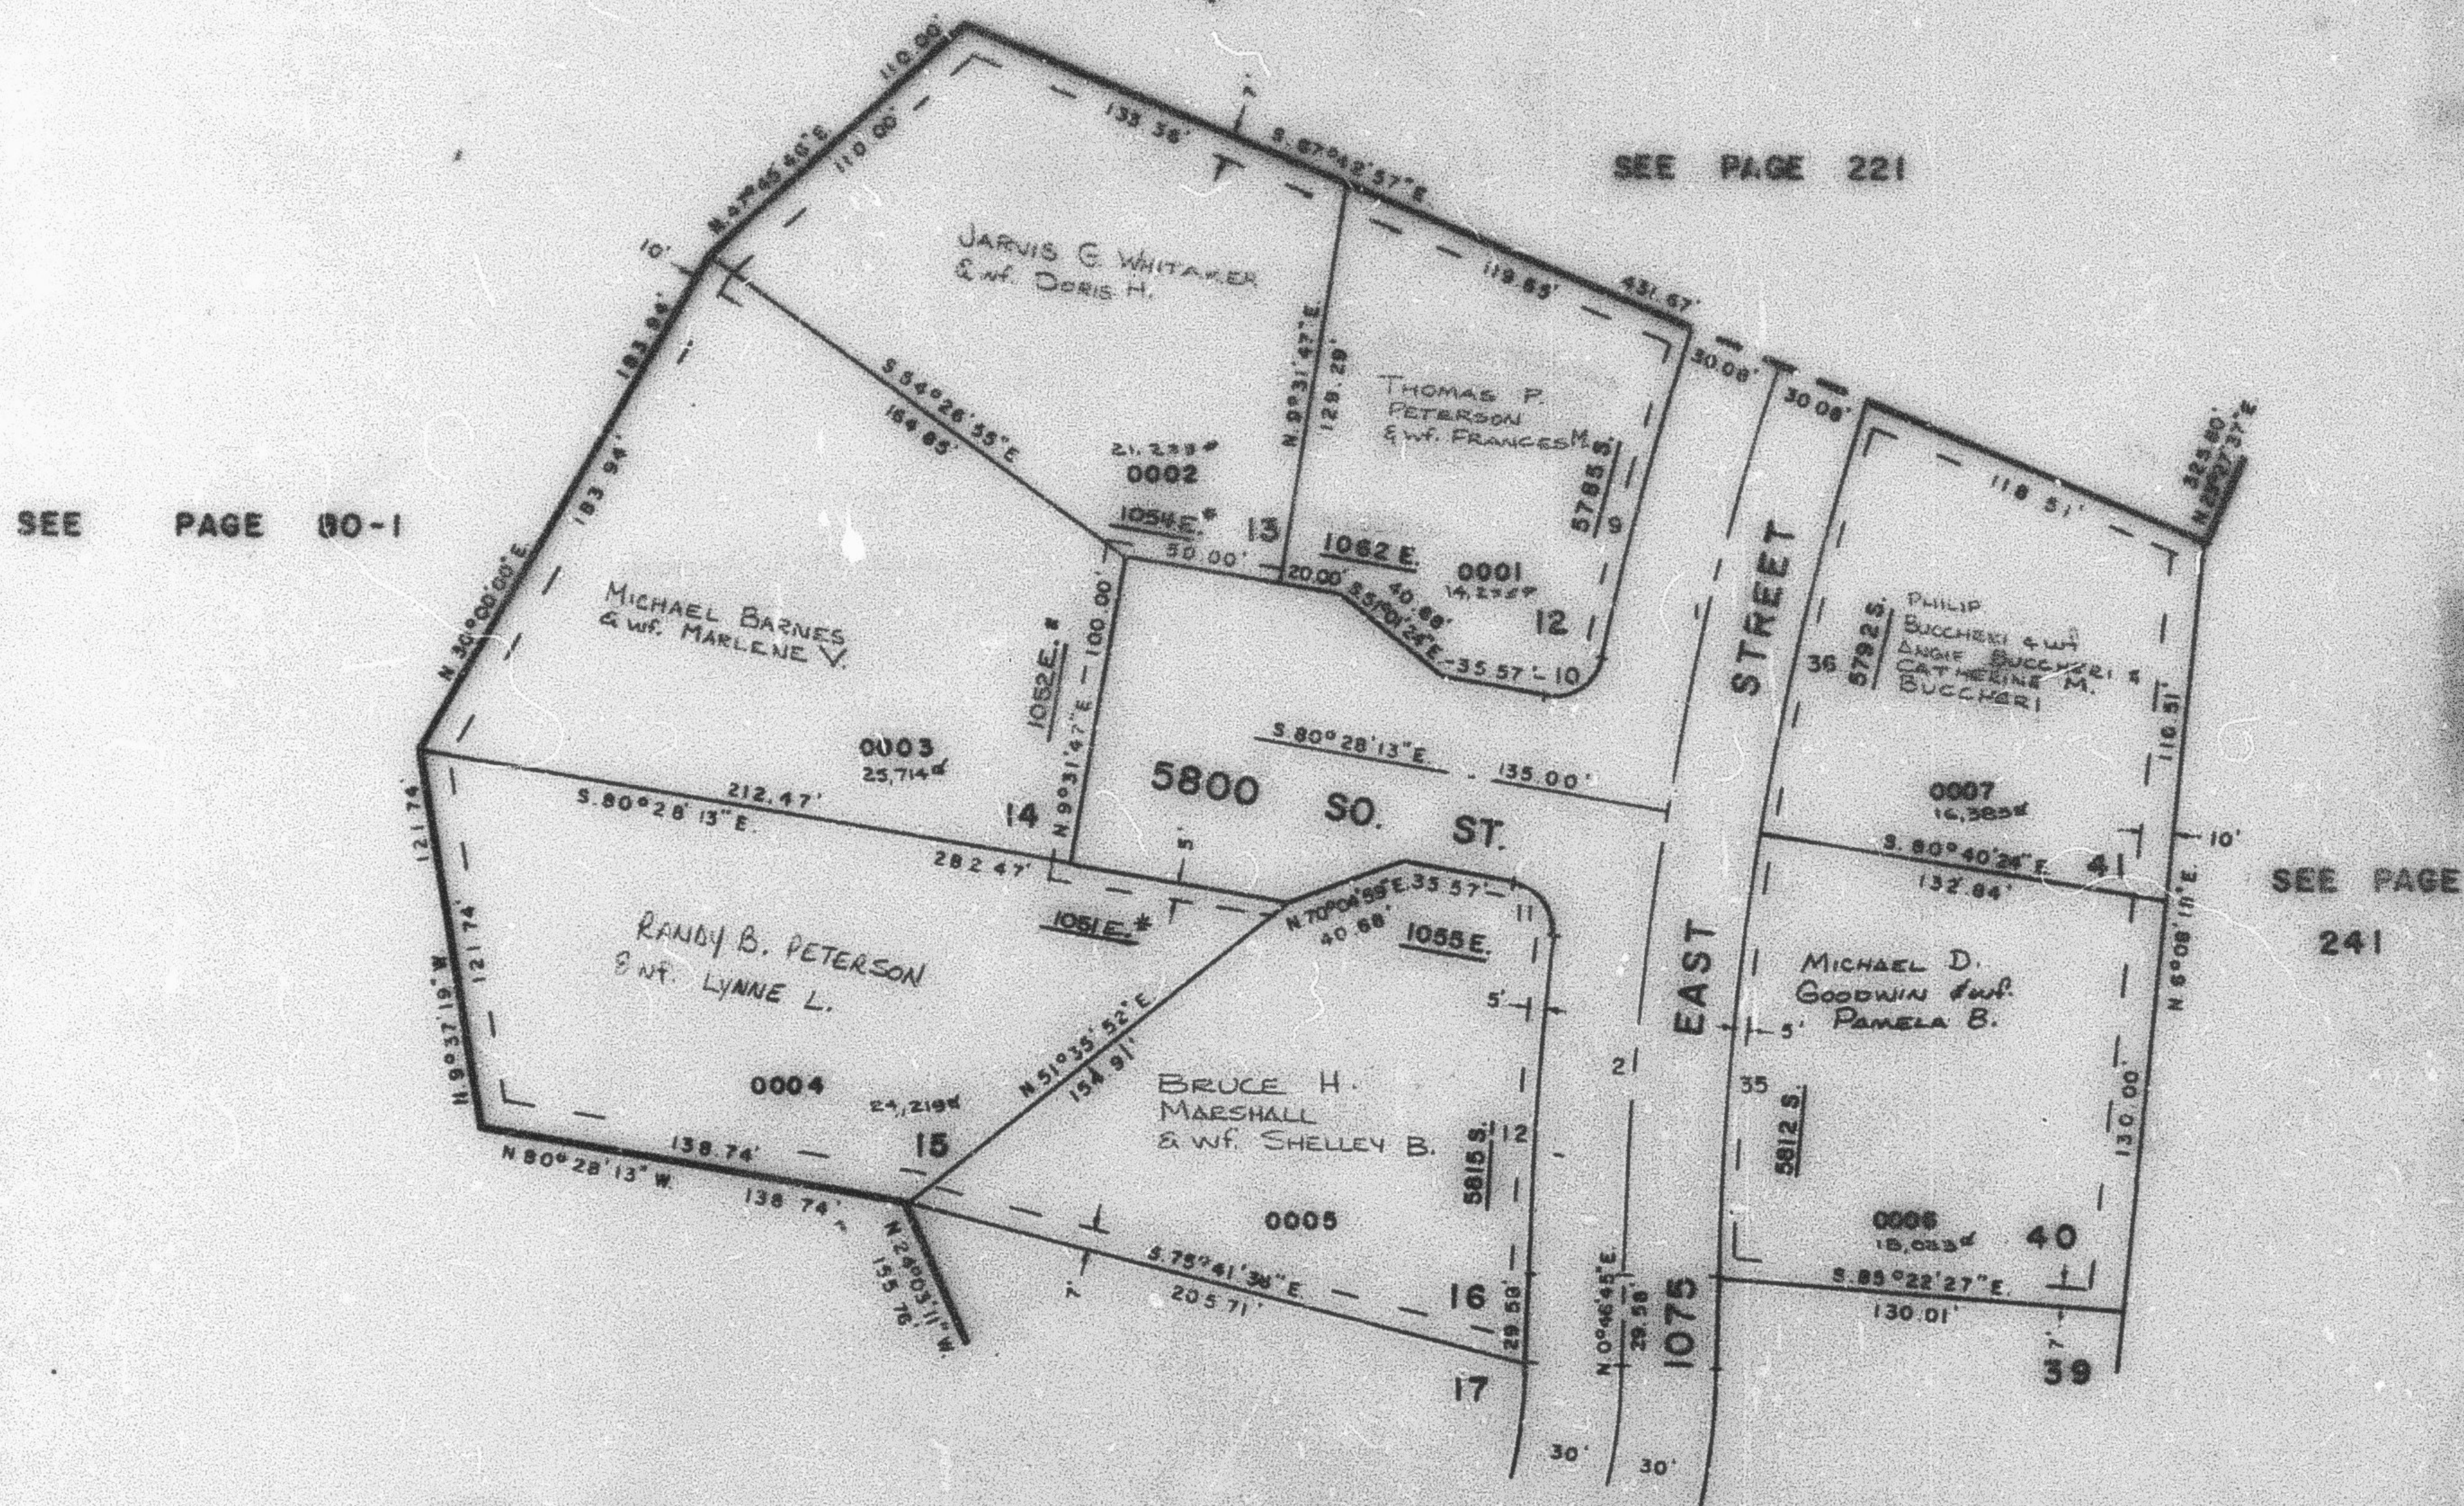

CURVE		DATA			
Δ	R	L	T	CH	CH BRG
1 08°37'34"	975.00'	146.79'	73.53'	146.65'	N.13°50'34"E
2 08°45'22"	975.00'	148.91'	74.60'	148.77'	N.05°09'16"E
9 06°13'15"	1005.00'	109.11'	54.61'	109.06'	N.18°10'08"E
10 87°28'17"	15.00'	22.90'	14.35'	20.74'	N.55°47'39"E
11 87°28'18"	13.00'	22.90'	14.35'	20.74'	S.36°44'04"E
12 06°13'20"	1005.00'	109.14'	54.62'	109.09'	N.03°53'25"E
35 08°32'51"	945.00'	140.98'	70.62'	140.85'	N.05°03'10"E
36 08°41'52"	945.00'	143.46'	71.87'	143.32'	N.13°40'32"E

FOR COMPLETE ENG. DATA
 SEE ORIG. DEED PLAT IN
 BOOK 21, PAGE 98

*CORRECTION AFFIDAVIT 1535-1126