

PART OF SEC. 21, T.5N., R.1W., S.L.B & M.
PLEASANT VALLEY ESTATES-PHASE 2

238

TAXING UNIT 27


LOTS 12-16, 40, 41
IN SOUTH OGDEN CITY

PREFIX 07-238

SCALE 1" = 50'

SEE PAGE 80-1

SEE PAGE 221

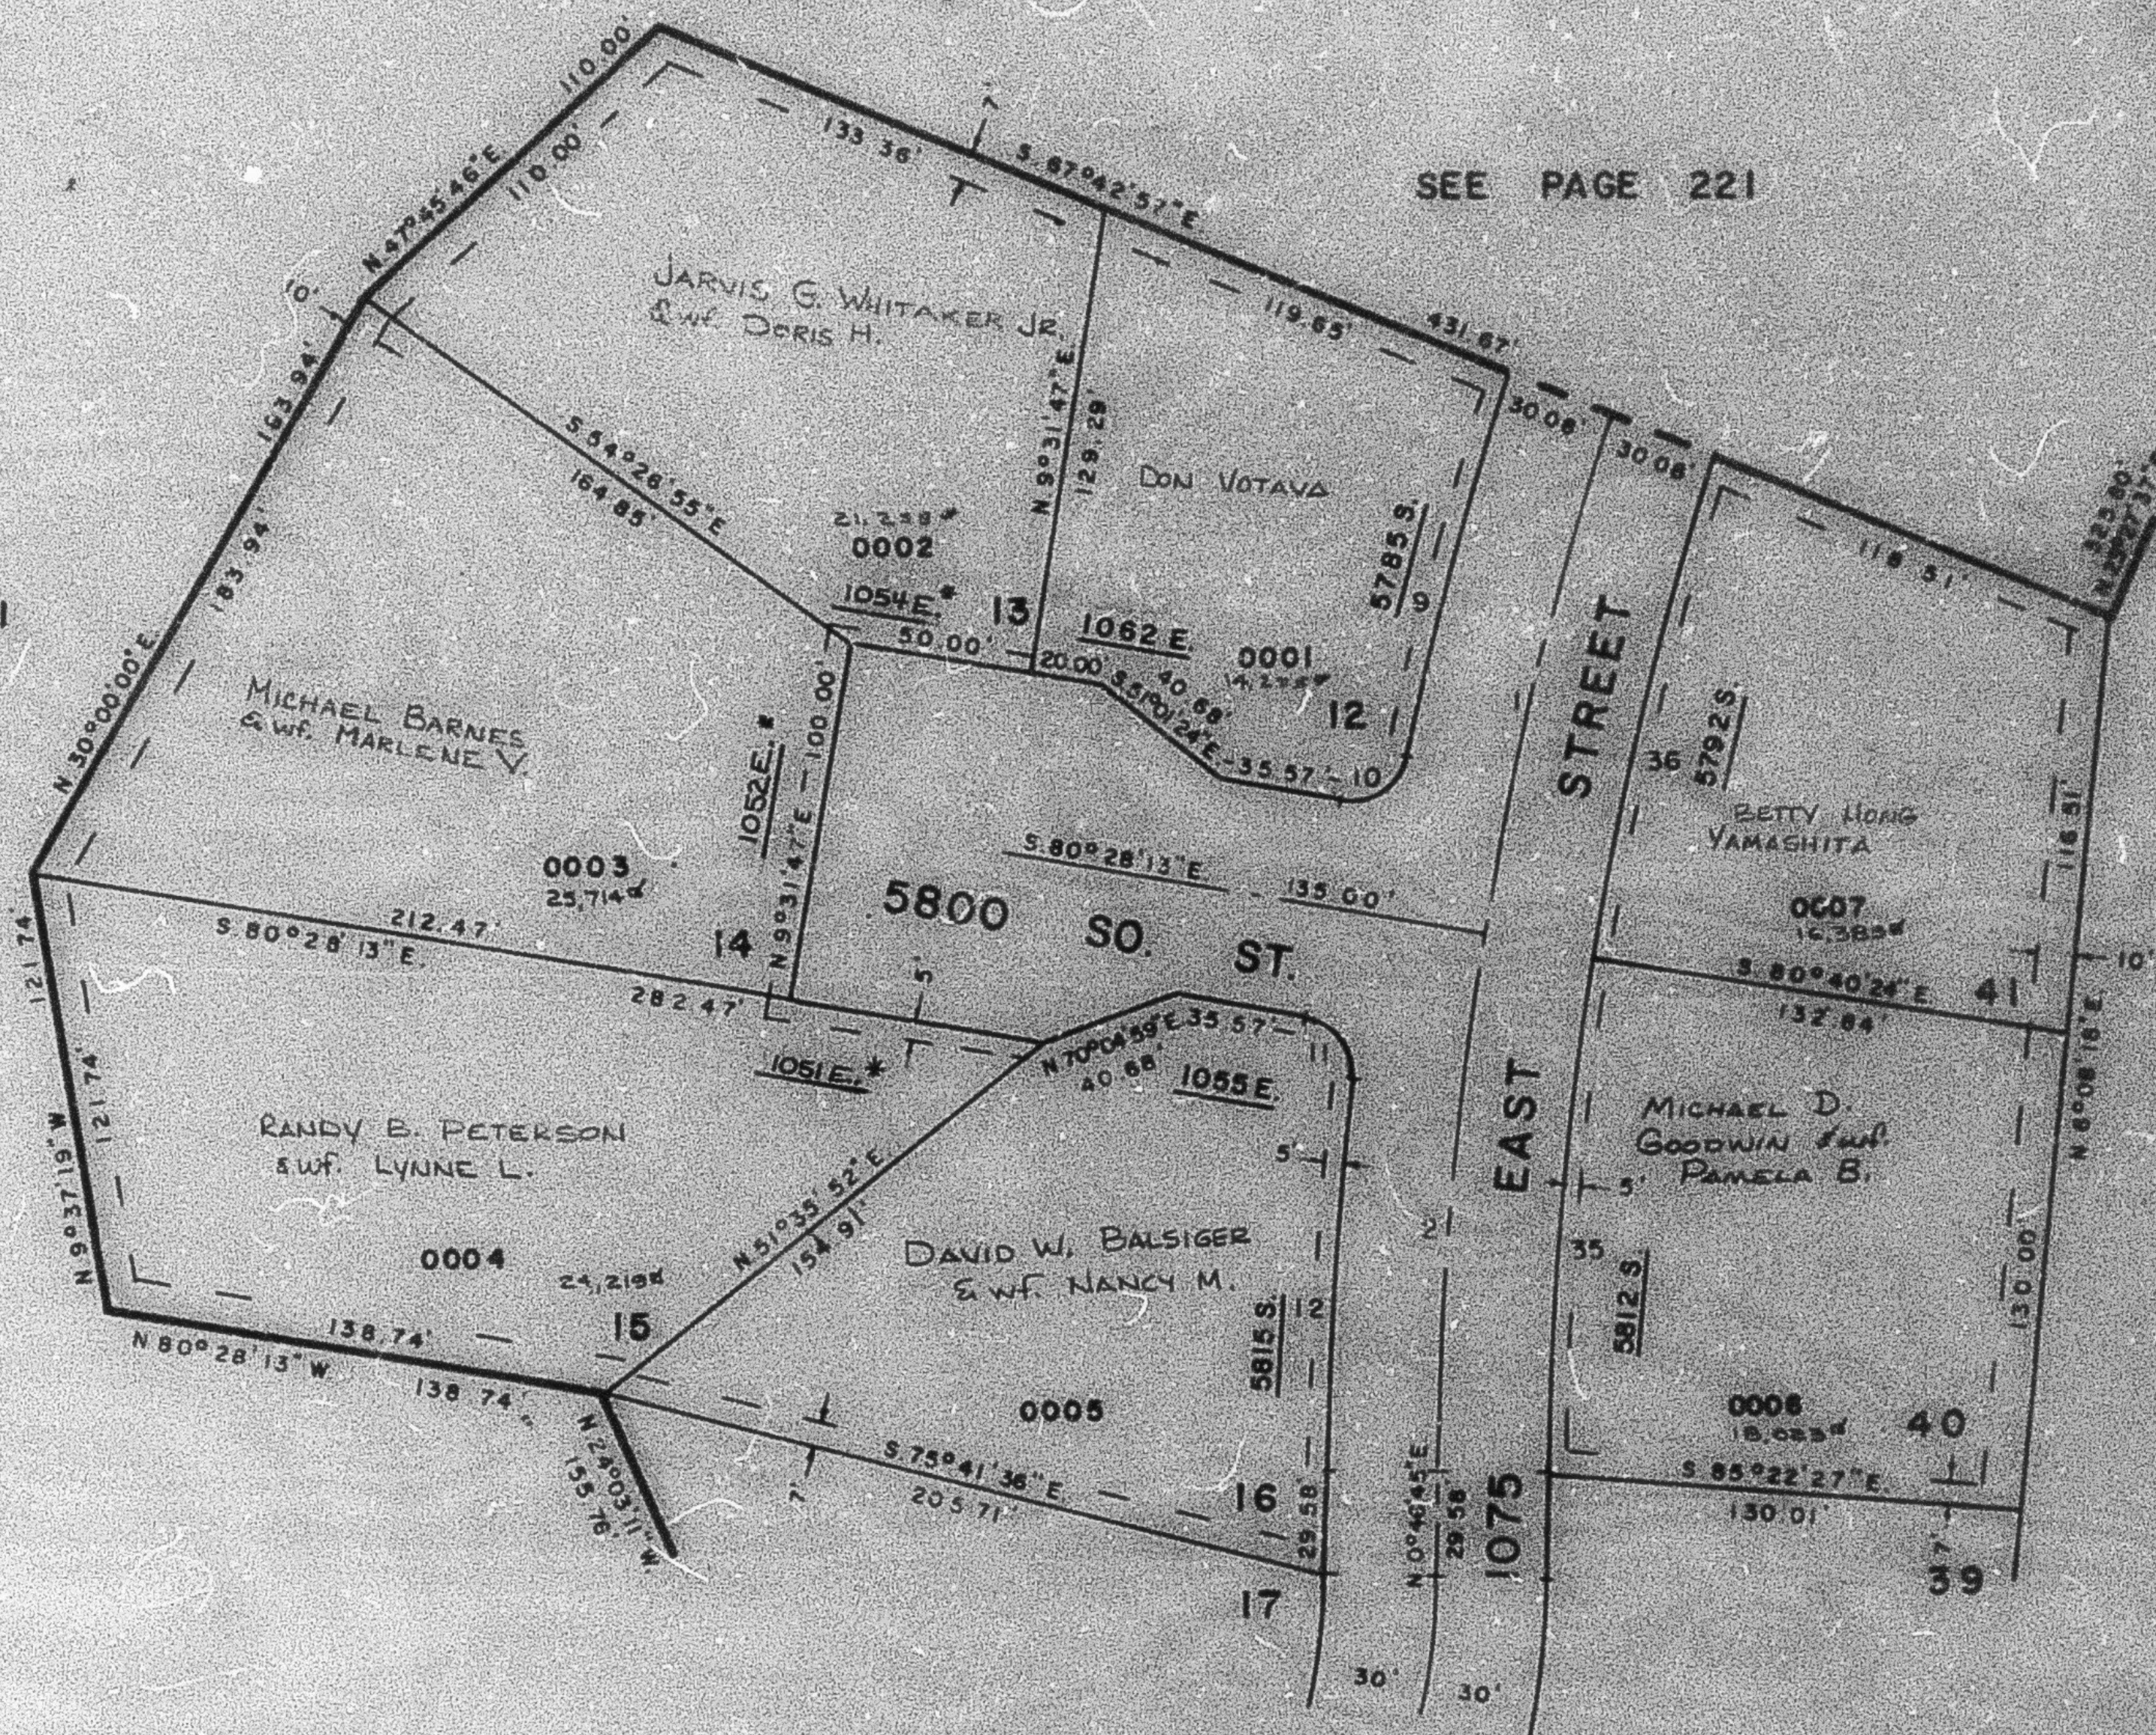

SEE PAGE 241

SEE PAGE 239

CURVE		DATA			
L	R	L	T	CH	CH BRG
1 08°37'34"	975.00'	146.79'	73.53'	146.65'	N 13°50'34" E
2 08°45'22"	975.00'	148.91'	74.60'	148.77'	N 05°09'16" E
9 06°13'15"	1005.00'	109.11'	54.61'	109.06'	N 15°10'08" E
10 87°28'17"	15.00'	22.90'	14.35'	20.74'	N 55°47'39" E
11 87°28'18"	15.00'	22.90'	14.35'	20.74'	S 36°44'04" E
12 06°13'20"	1005.00'	109.14'	54.62'	109.09'	N 03°53'25" E
35 08°32'51"	945.00'	140.98'	70.62'	140.85'	N 05°03'10" E
36 08°41'52"	945.00'	143.46'	71.87'	143.32'	N 13°40'32" E

FOR COMPLETE ENG. DATA
SEE ORIG. DED. PLAT IN
BOOK 21, PAGE 98

* CORRECTION AFFIDAVIT 1535-1726