

PART OF SEC. 21 T. 5 N., R. 1 W., S. L. B. & M.
PLEASANT VALLEY ESTATES-PHASE 2


238

TAXING UNIT: 27

LOTS 12-16, 40, 41
IN SOUTH OGDEN CITY

PREFIX: 07-238

SCALE 1" = 50'

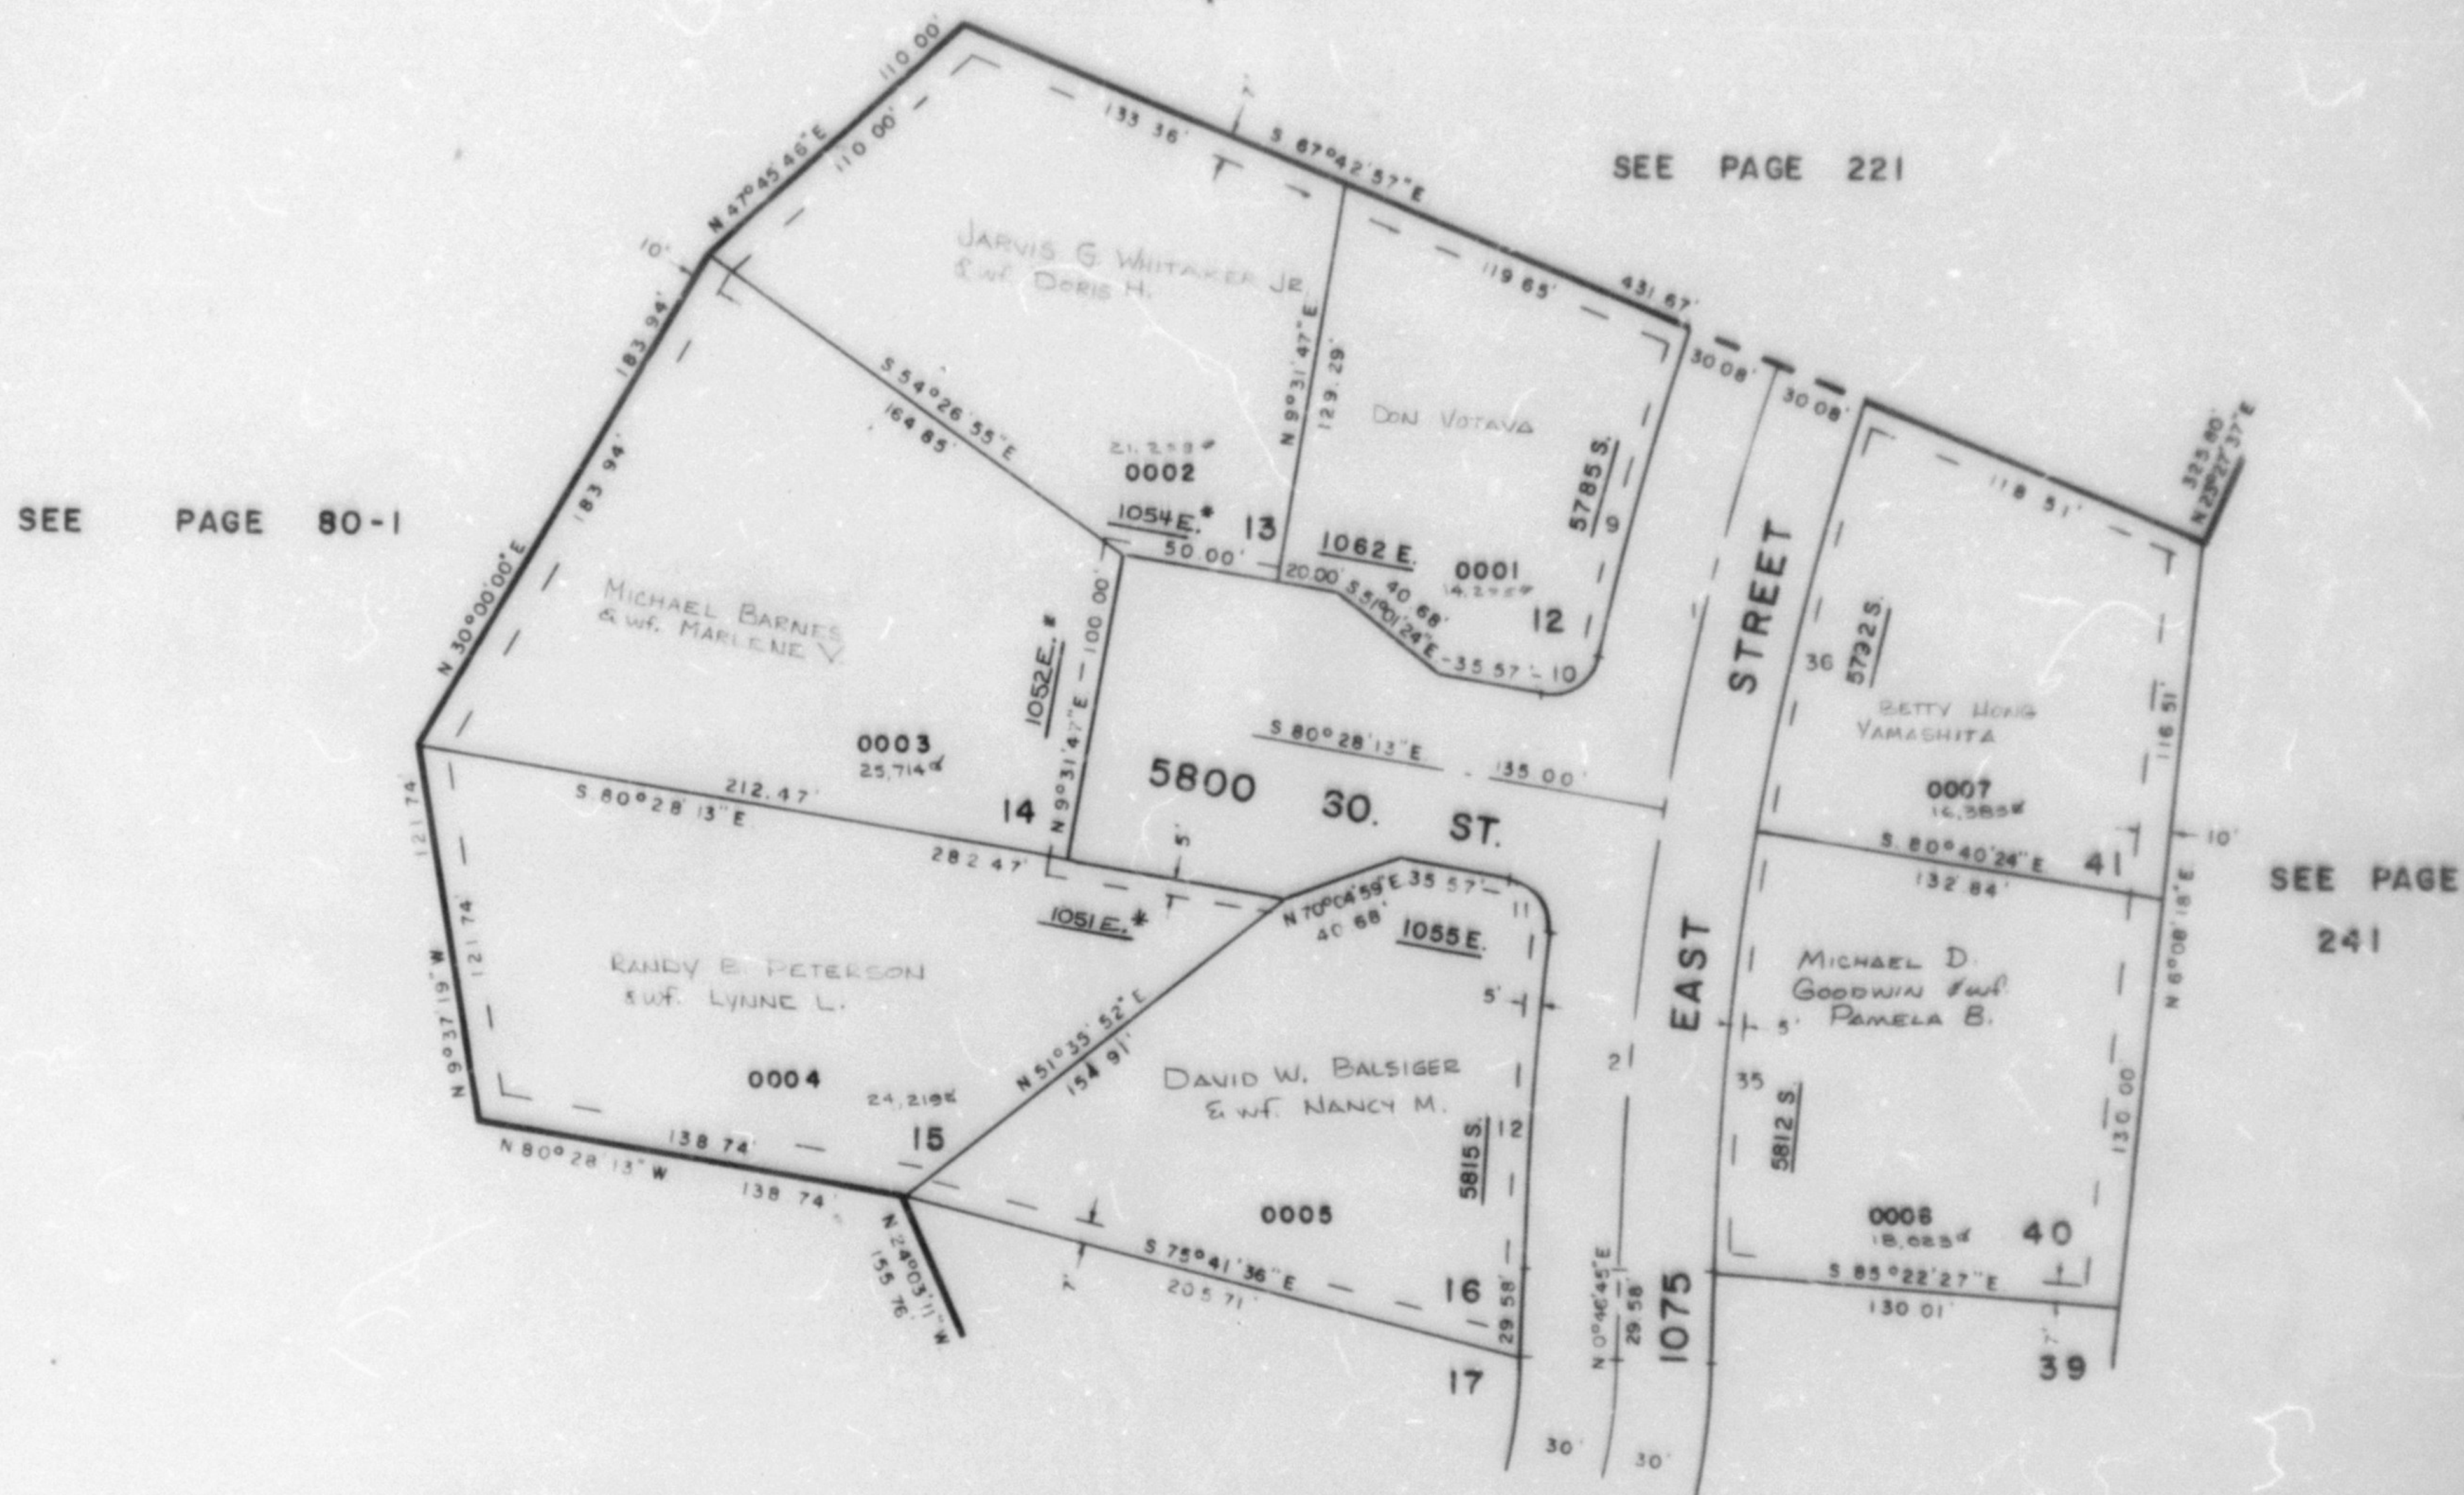

	CURVE		DATA			
	Z	R	L	T	CH	CH BRG
1	08°37'34"	975.00'	146.79	73.53'	146.65'	N 13°50'34" E
2	08°45'22"	975.00'	148.91	74.60'	148.77'	N 05°09'16" E
9	06°13'15"	1005.00'	109.11'	54.61'	109.06'	N 15°10'08" E
10	87°28'17"	15.00'	22.90'	14.35'	20.74'	N 55°47'39" E
11	87°28'18"	15.00'	22.90'	14.35'	20.74'	S 36°44'04" E
12	06°13'20"	1005.00'	109.14'	54.62'	109.09'	N 03°53'25" E
35	08°32'51"	945.00'	140.98'	70.62'	140.85'	N 05°03'10" E
36	08°41'52"	945.00'	143.46'	71.87'	143.32'	N 13°40'32" E

SEE PAGE 239

FOR COMPLETE ENG. DATA
SEE ORIG. DED. PLAT. IN
BOOK 21, PAGE 98

*CORRECTION AFFIDAVIT 1535-1726