

PART OF SEC. 21, T.5 N., R.1 W., S.1 B. & M.
PLEASANT VALLEY ESTATES-PHASE 2

241

TAXING UNIT 27

LOTS 27-34
 IN SOUTH OGDEN CITY

PREFIX 07-241

SCALE 1" = 50'

EXCEPT WHERE OTHERWISE
 SHOWN, ALL LOTS OWNED
 BY SECURITY TITLE CO.
 OF OGDEN, AS TRUSTEE

SEE PAGE 221


SEE PAGE 221

SEE PAGE 238

SEE PAGE
 80-1

CURVE DATA					
A	B	L	T	CH	CH BEG
4 73°55'31"	00 00'	129.08	75.30	120.31	5 30°44'42"E
23 46°19'00"	130 00'	37.02	8.64	36.90	5 01°55'27"E
24 36°28'15"	130 00'	82.75	42.83	81.56	5 28°19'05"E
25 21°10'16"	130 00'	48.03	24.29	47.76	5 57°06'20"E
26 73°57'31"	70 00'	90.36	52.71	84.21	5 57°44'42"E

FOR COMPLETE END DATA
 SEE CRIO. DED. PLAT. IN
 BOOK 21, PAGE 98

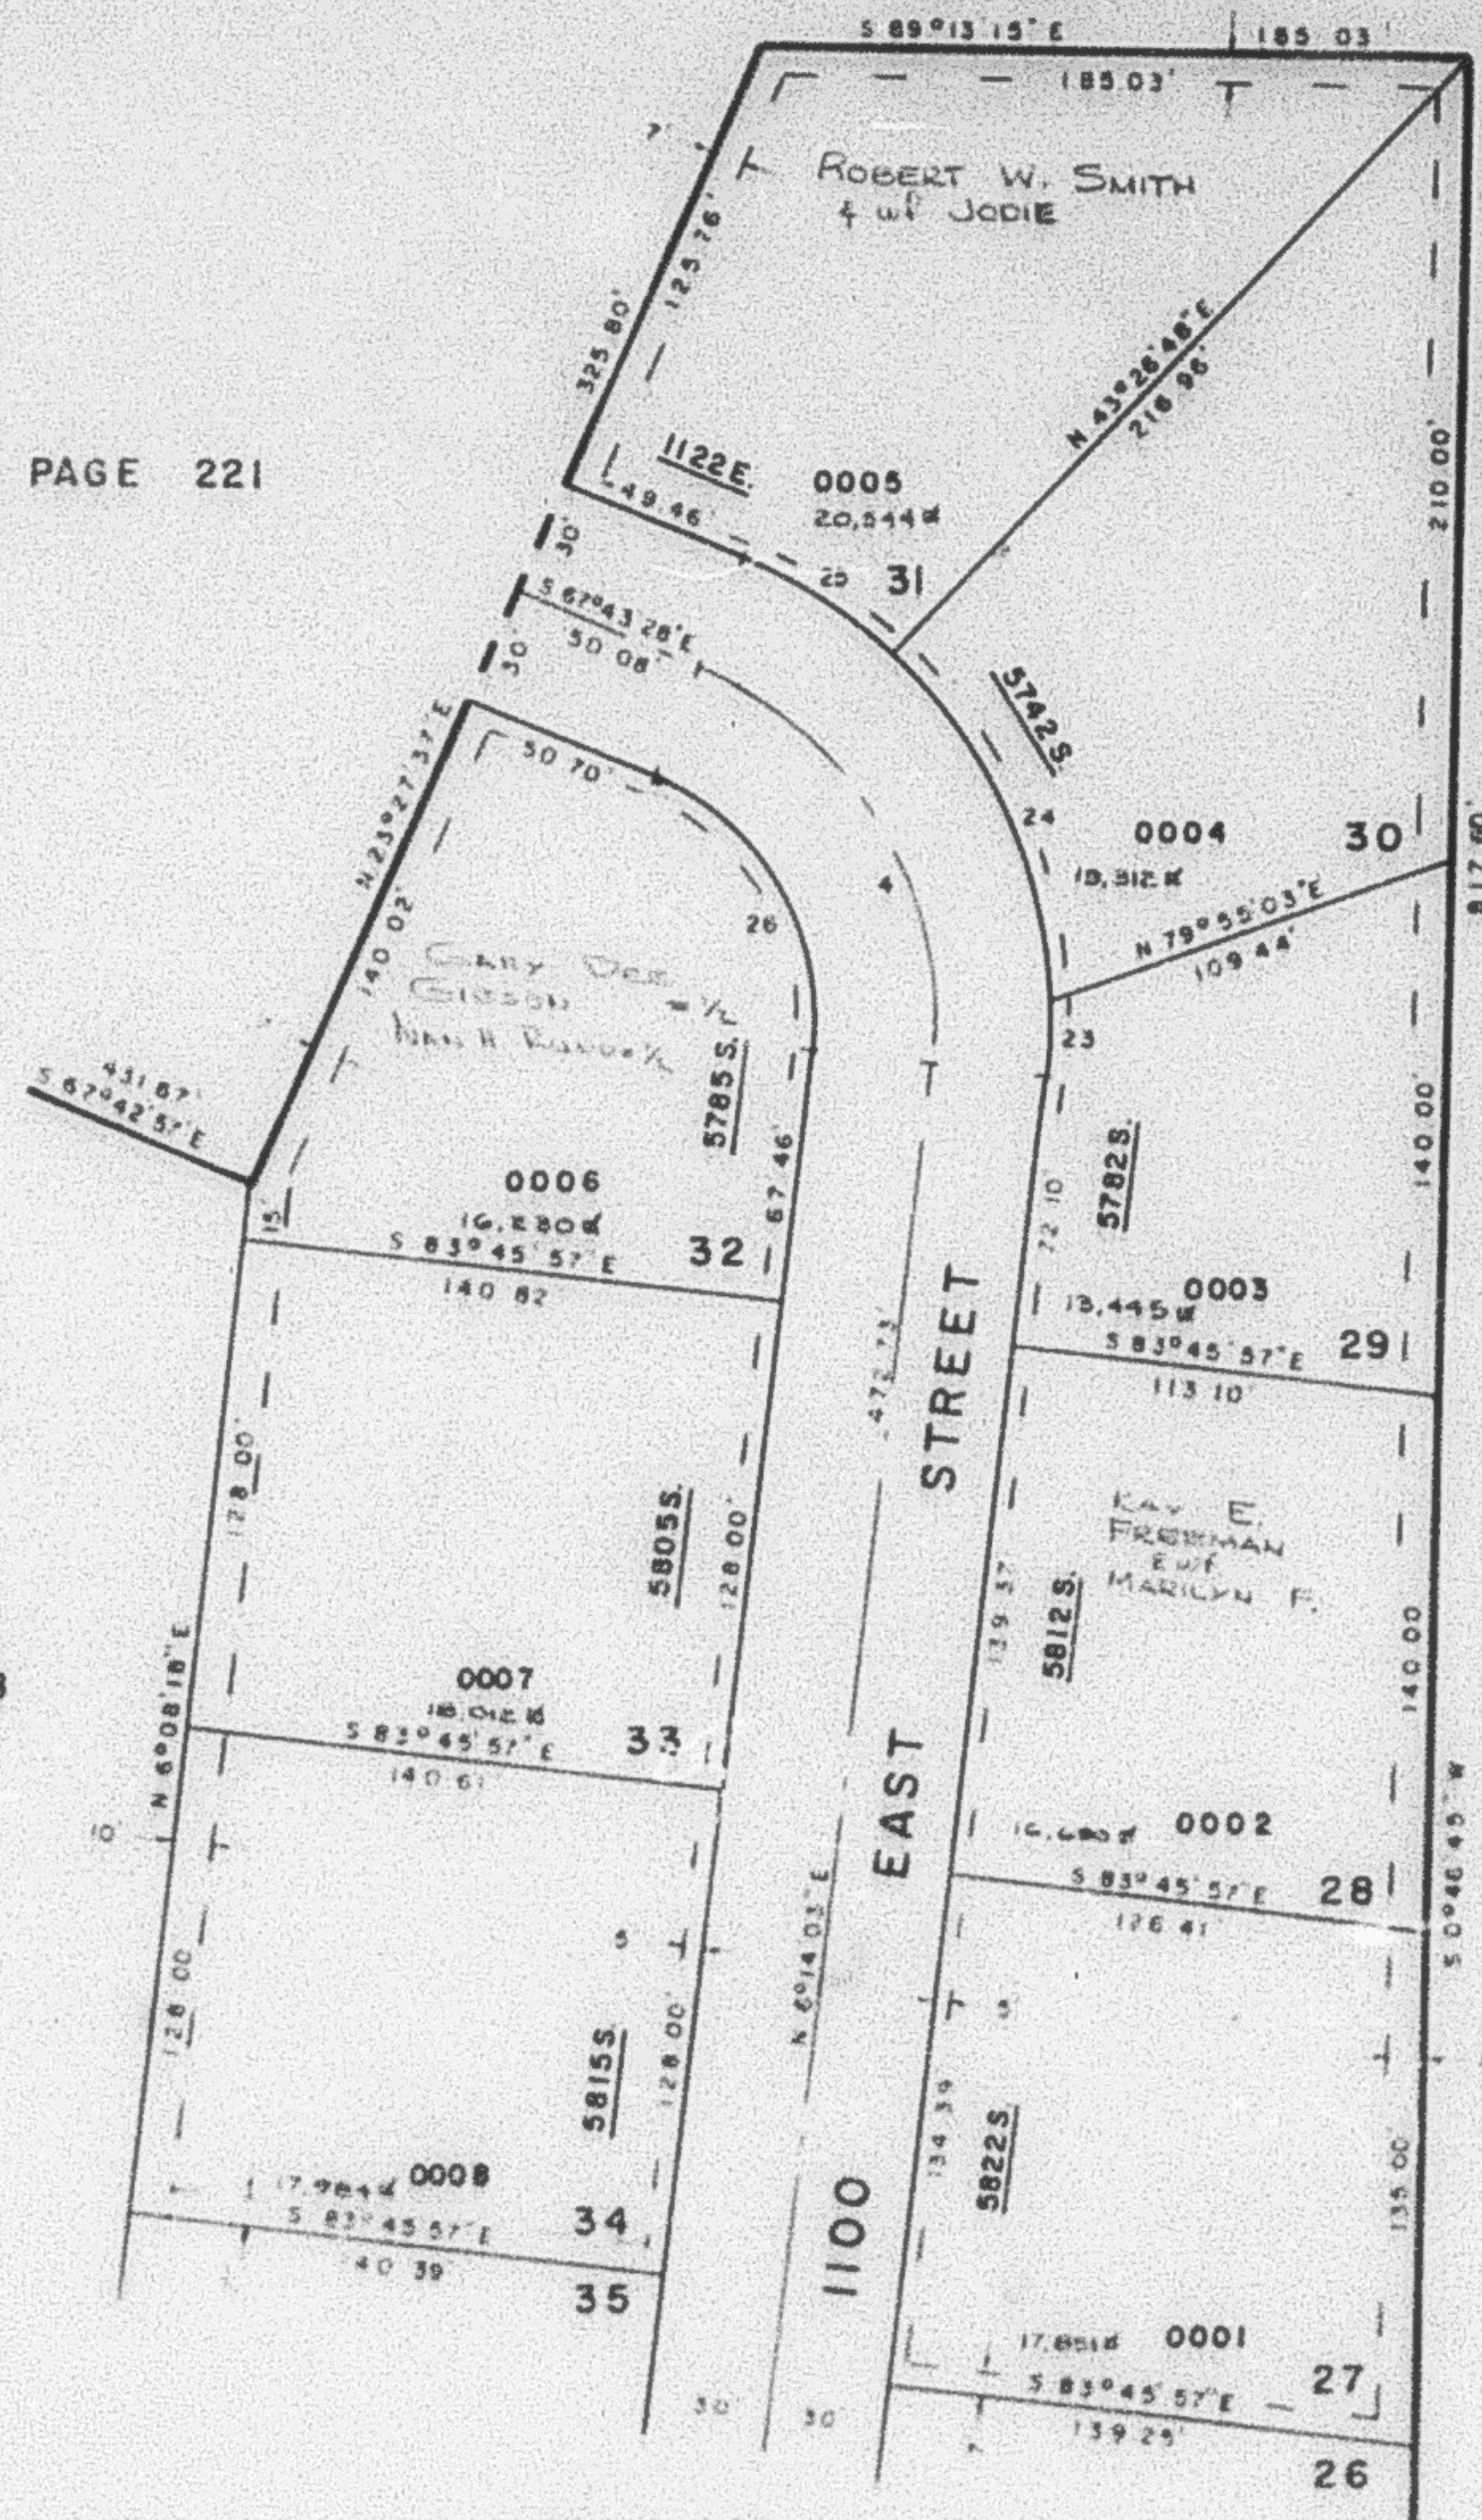

SEE PAGE 240