

PART OF SEC. 21, T. 5 N., R. 1 W., S. L. B. & M.
PLEASANT VALLEY ESTATES-PHASE 2

241

TAXING UNIT: 27

LOTS 27-34
IN SOUTH OGDEN CITY

PREFIX: 07-241

SCALE 1" = 50'

EXCEPT WHERE OTHERWISE
SHOWN, ALL LOTS OWNED
BY SECURITY TITLE CO.
OF OGDEN, AS TRUSTEE

SEE PAGE 221


SEE PAGE 221

SEE PAGE 238

SEE PAGE
80-1

CURVE DATA						
Δ	R	L	T	CH	CH BRG	
4	73°57'31"	100.00'	129.08'	75.30'	120.31'	S 30°44'42"E
23	16°19'00"	130.00'	37.02'	18.64'	36.90'	S 01°55'27"E
24	36°28'15"	130.00'	82.75'	42.83'	81.36'	S 28°19'05"E
25	21°10'16"	130.00'	48.03'	24.29'	47.76'	S 57°08'20"E
26	73°57'31"	70.00'	90.36'	52.71'	84.21'	S 30°44'42"E

FOR COMPLETE ENG. DATA
SEE ORIG. DED. PLAT. IN
BOOK 21, PAGE 98

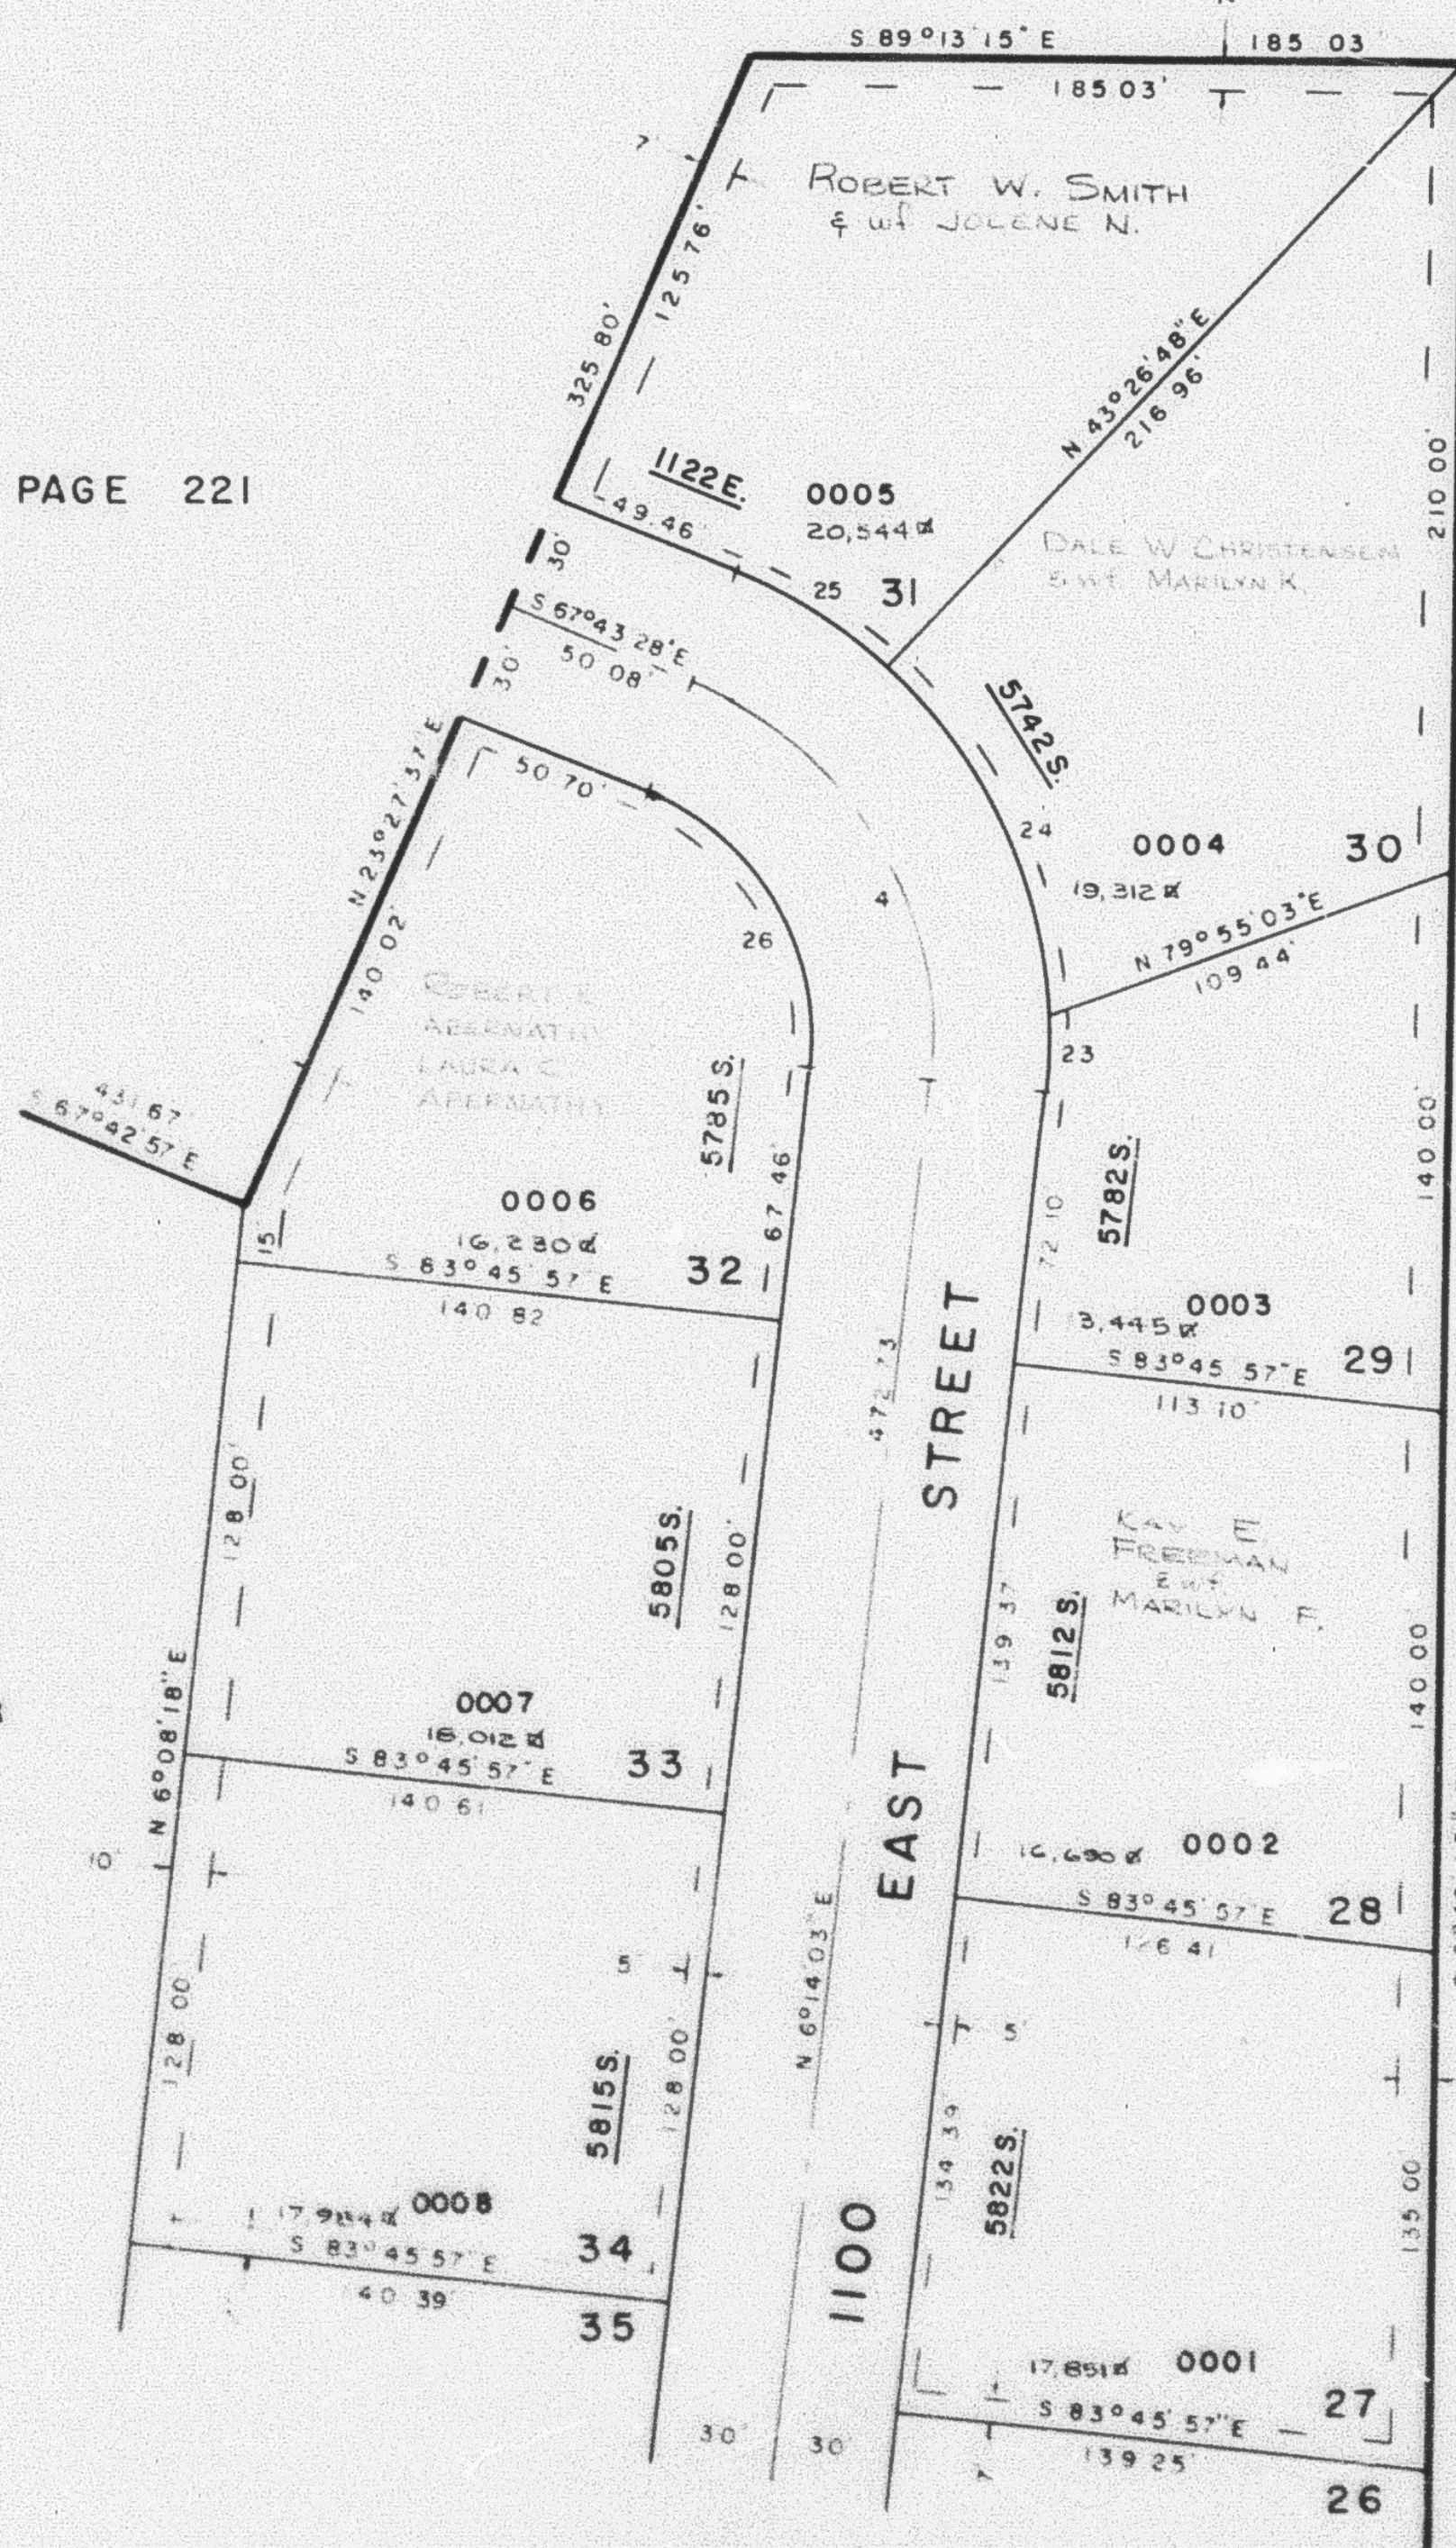

SEE PAGE 240