

PART OF SEC. 21, T.5 N., R.1 W., S. L.B. & M.
PLEASANT VALLEY ESTATES-PHASE 2

241

TAXING UNIT: 27

LOTS 27-34
 IN SOUTH OGDEN CITY


PREFIX: 07-241

SCALE 1" = 50'

EXCEPT WHERE OTHERWISE
 SHOWN, ALL LOTS OWNED
 FOUNDERS TITLE CO., TRUSTEE

SEE PAGE 221

SEE PAGE 221

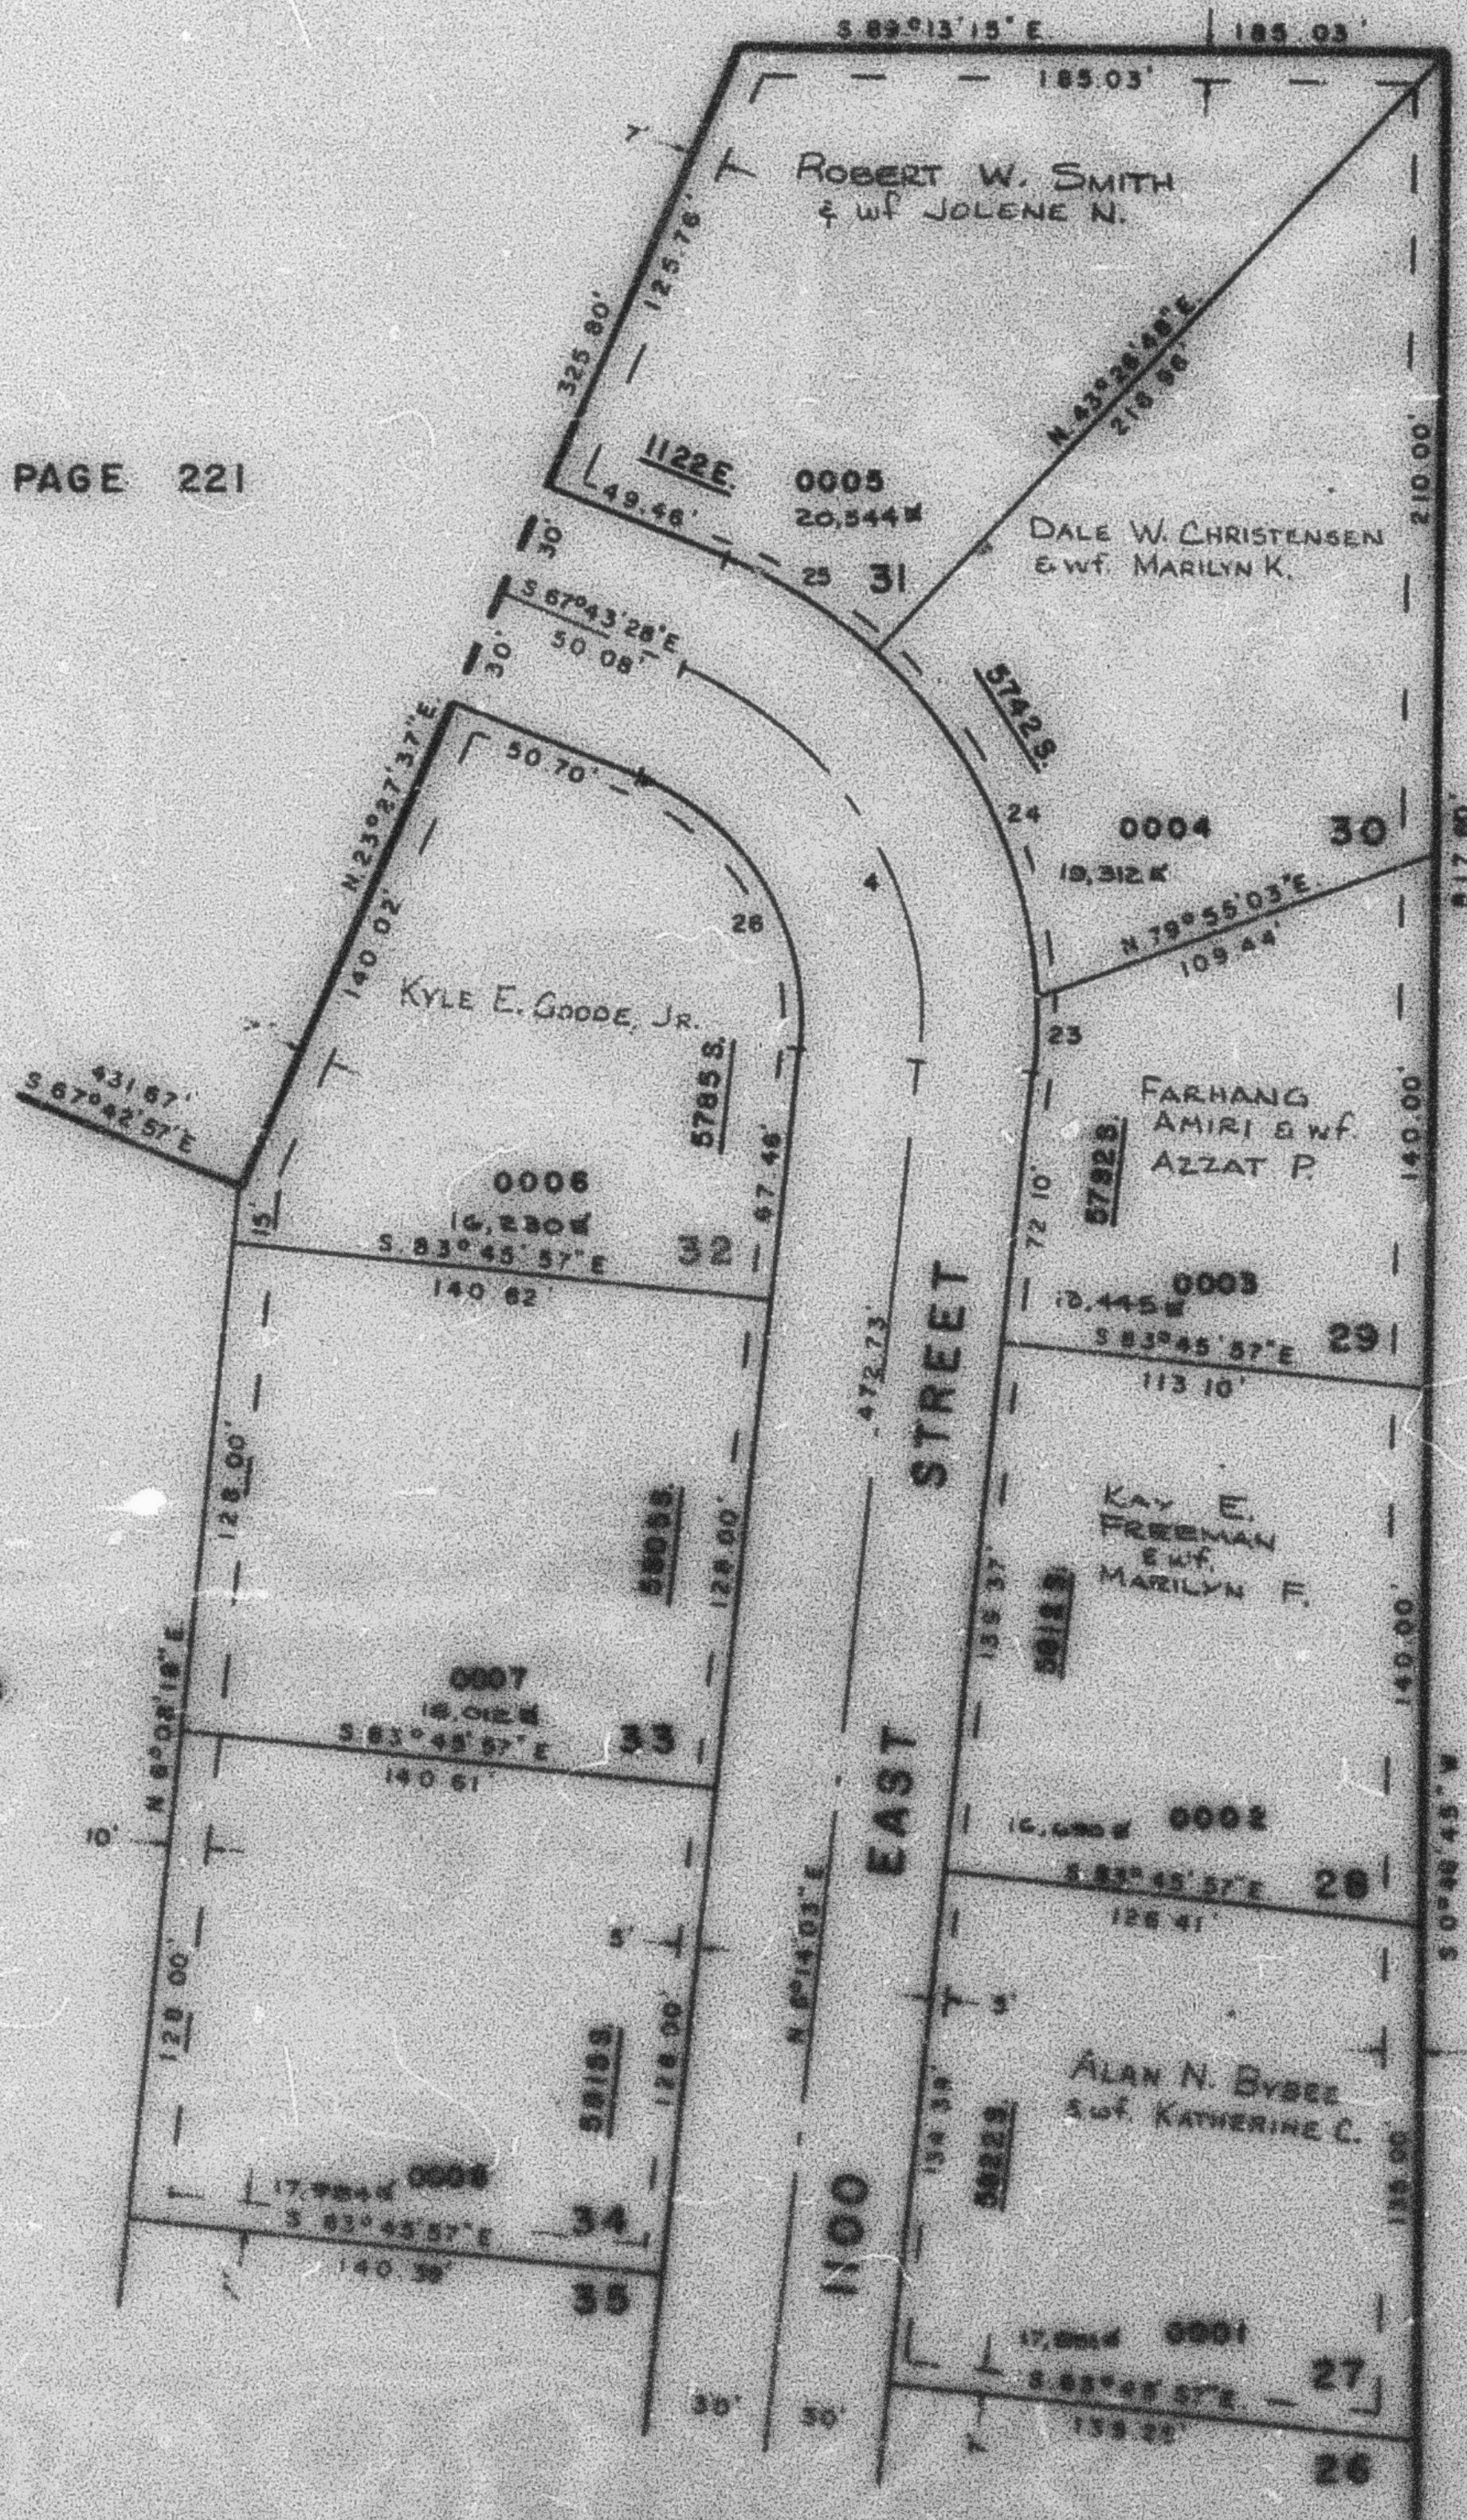

SEE PAGE
 80-1

SEE PAGE 238

SEE PAGE 240

CURVE DATA

	B	R	L	T	CH	CH BRG
4	73°57'31"	100.00'	129.08'	75.30'	120.31'	S 30°44'42"E
25	18°18'00"	130.00'	37.02'	18.64'	36.90'	S 01°55'27"E
24	36°28'15"	130.00'	82.75'	42.83'	81.36'	S 28°18'05"E
23	21°10'18"	130.00'	48.03'	24.29'	47.78'	S 57°08'20"E
26	73°57'31"	70.00'	90.38'	52.71'	84.21'	S 30°44'42"E

FOR COMPLETE END DATA
 SEE ORIS DEED PLAT IN
 BOOK 21, PAGE 88