

PART OF SEC. 21, T. 5 N., R. 1 W., S. L. B. & M.
PLEASANT VALLEY ESTATES-PHASE 2
 LOTS 27-34
 IN SOUTH OGDEN CITY

241

TAXING UNIT: 27

PREFIX: 07-241

SCALE 1" = 50'

SEE PAGE 221

EXCEPT WHERE OTHERWISE
 SHOWN, ALL LOTS OWNED
 FOUNDERS TITLE CO., TRUSTEE


SEE PAGE 221

SEE PAGE 238

SEE PAGE
 80-1

CURVE DATA						
Δ	R	L	T	CH	CH BRG	
4 73°57'31"	100.00'	129.08'	75.30'	120.31'	S 30°44'42"E	
23 16°19'00"	130.00'	37.02'	18.64'	36.90'	S 01°55'27"E	
24 36°28'15"	130.00'	82.75'	42.83'	81.36'	S 28°19'05"E	
25 21°10'16"	130.00'	48.03'	24.29'	47.76'	S 57°08'20"E	
26 73°57'31"	70.00'	90.36'	52.71'	84.21'	S 30°44'42"E	

FOR COMPLETE ENG. DATA
 SEE ORIG. DED. PLAT. IN
 BOOK 21, PAGE 98

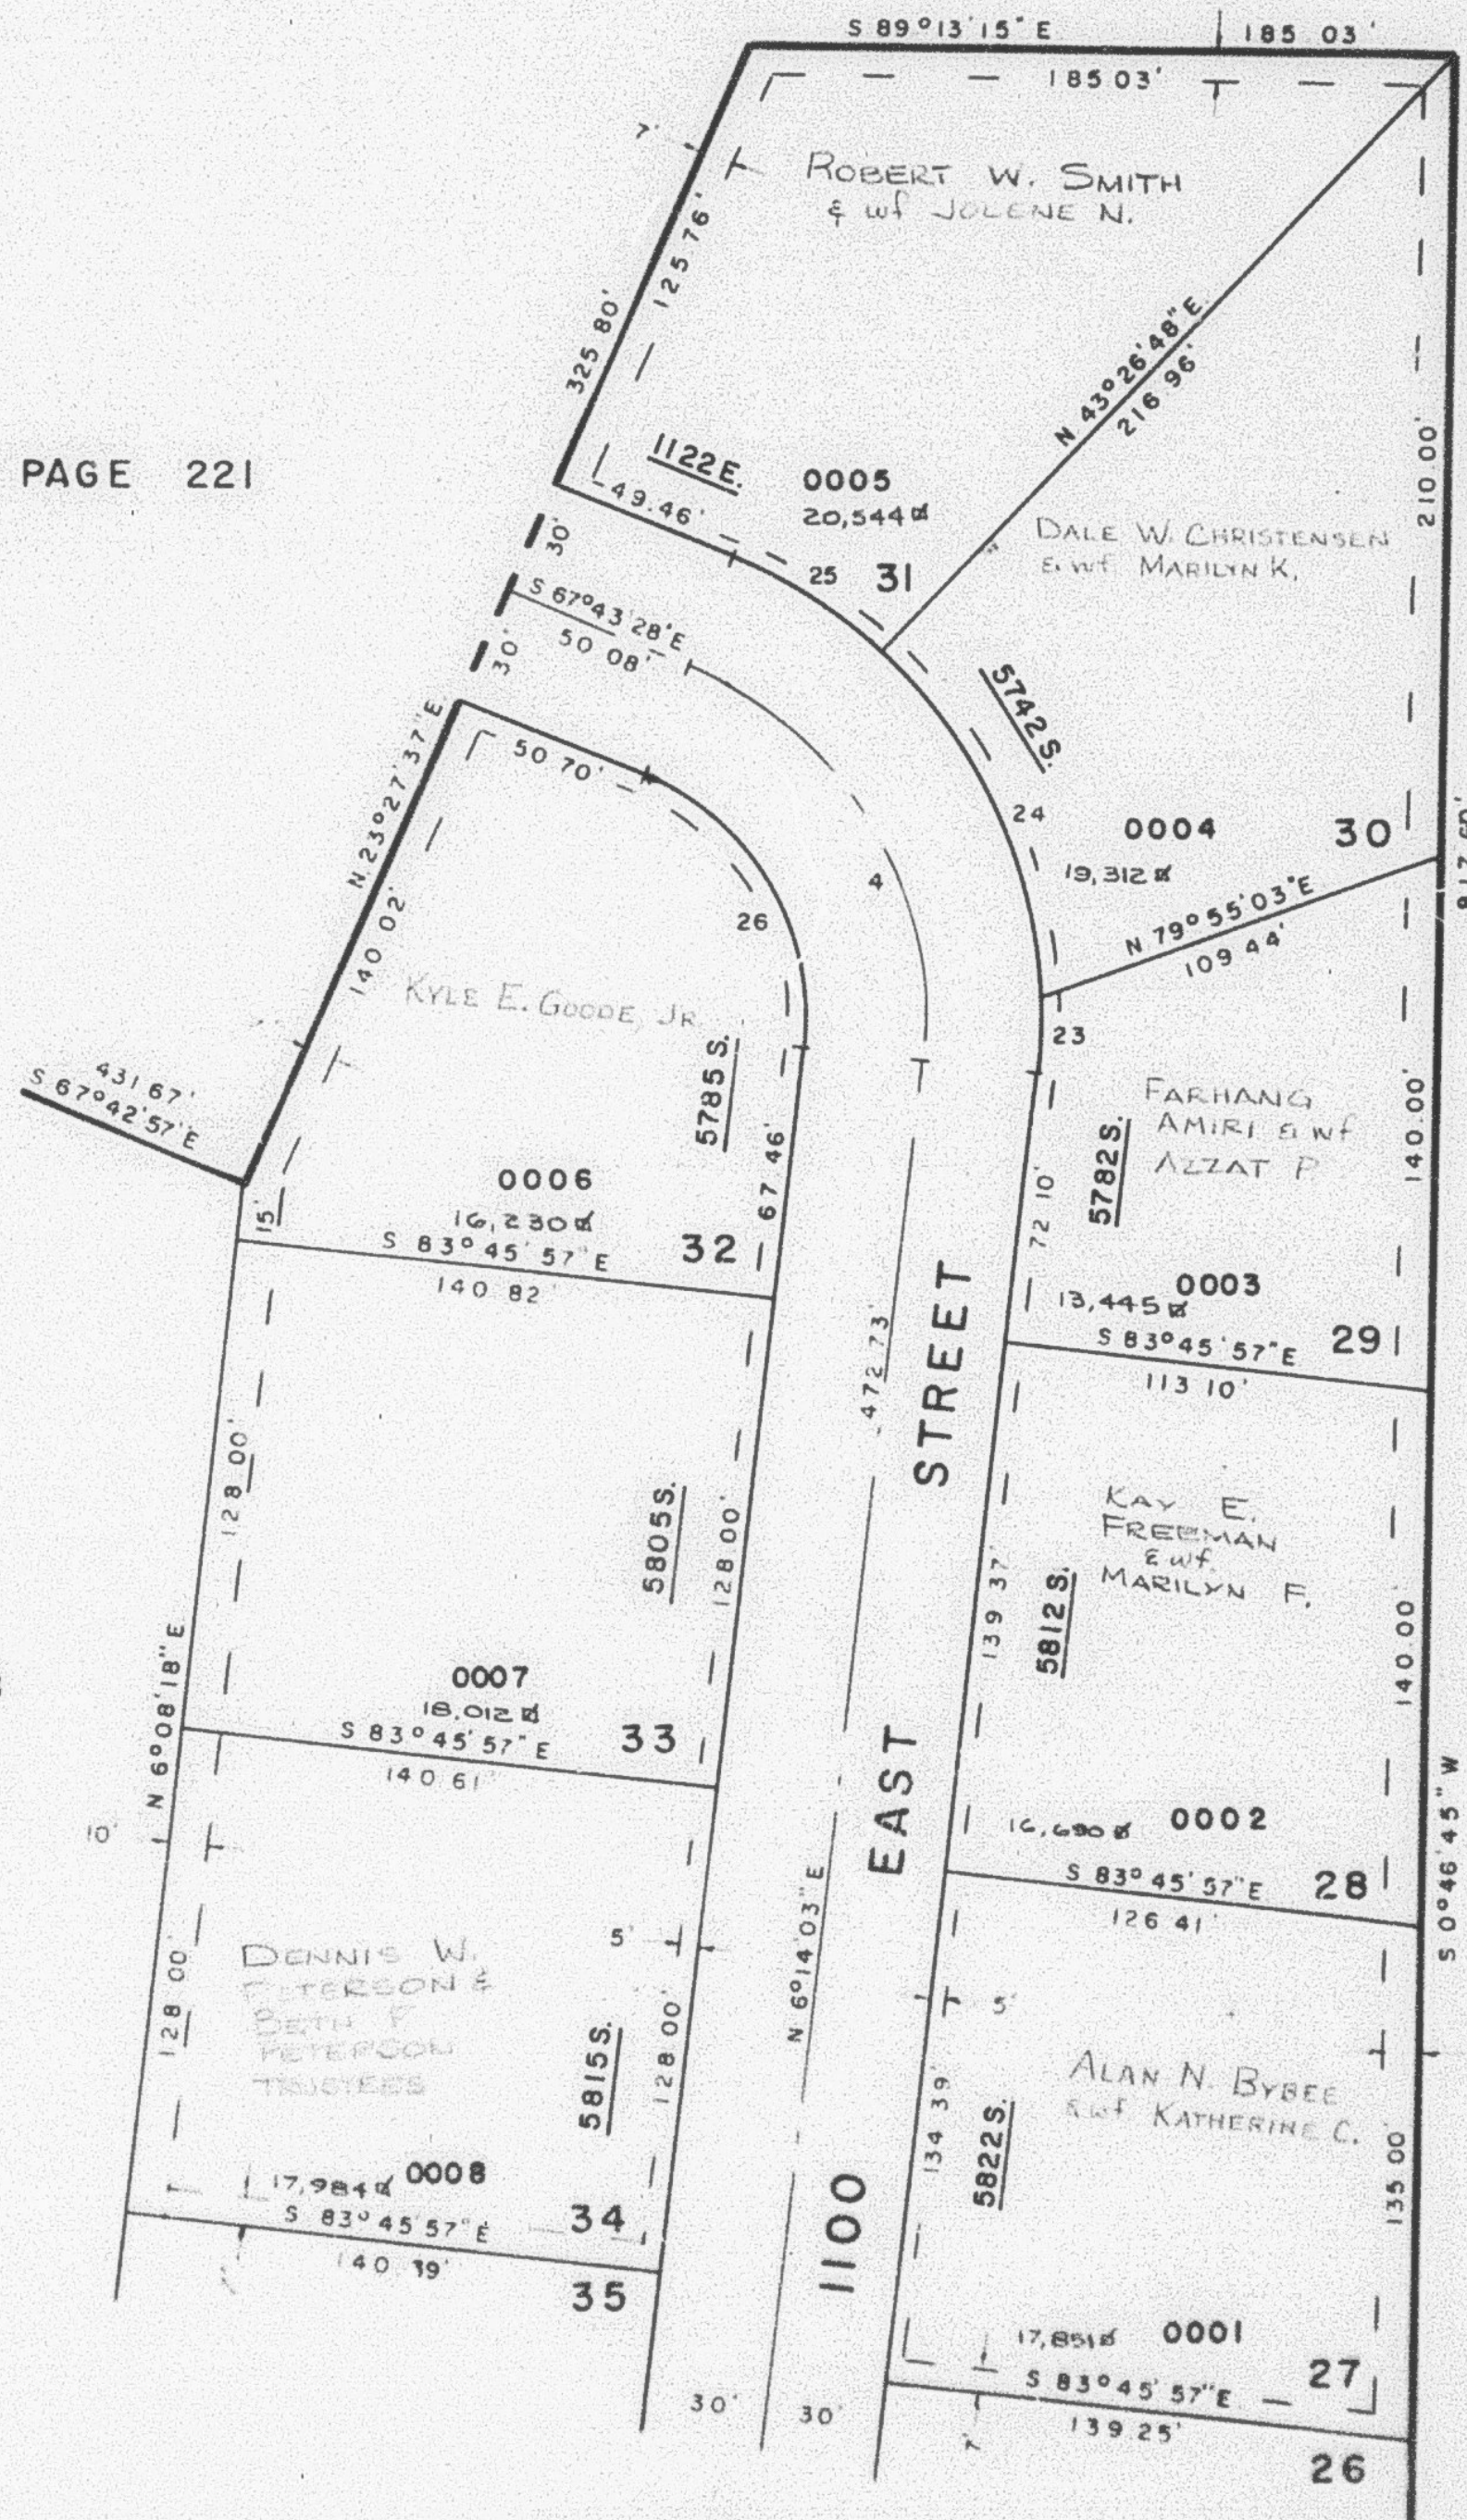

SEE PAGE 240