

PART OF S.E. 1/4 SEC. 16, T.5N., R.1W., S.L.B.&M.

242

IRONWOOD

A PLANNED UNIT DEVELOPMENT

PHASE 2

IN SOUTH OGDEN CITY

TAXING UNIT: 27


PREFIX: 07-242

EXCEPT WHERE OTHERWISE SHOWN
ALL LOTS OWNED BY:
IRONWOOD, INC.

SEE PAGE 233.

SEE PAGE 252

SEE PAGE 47

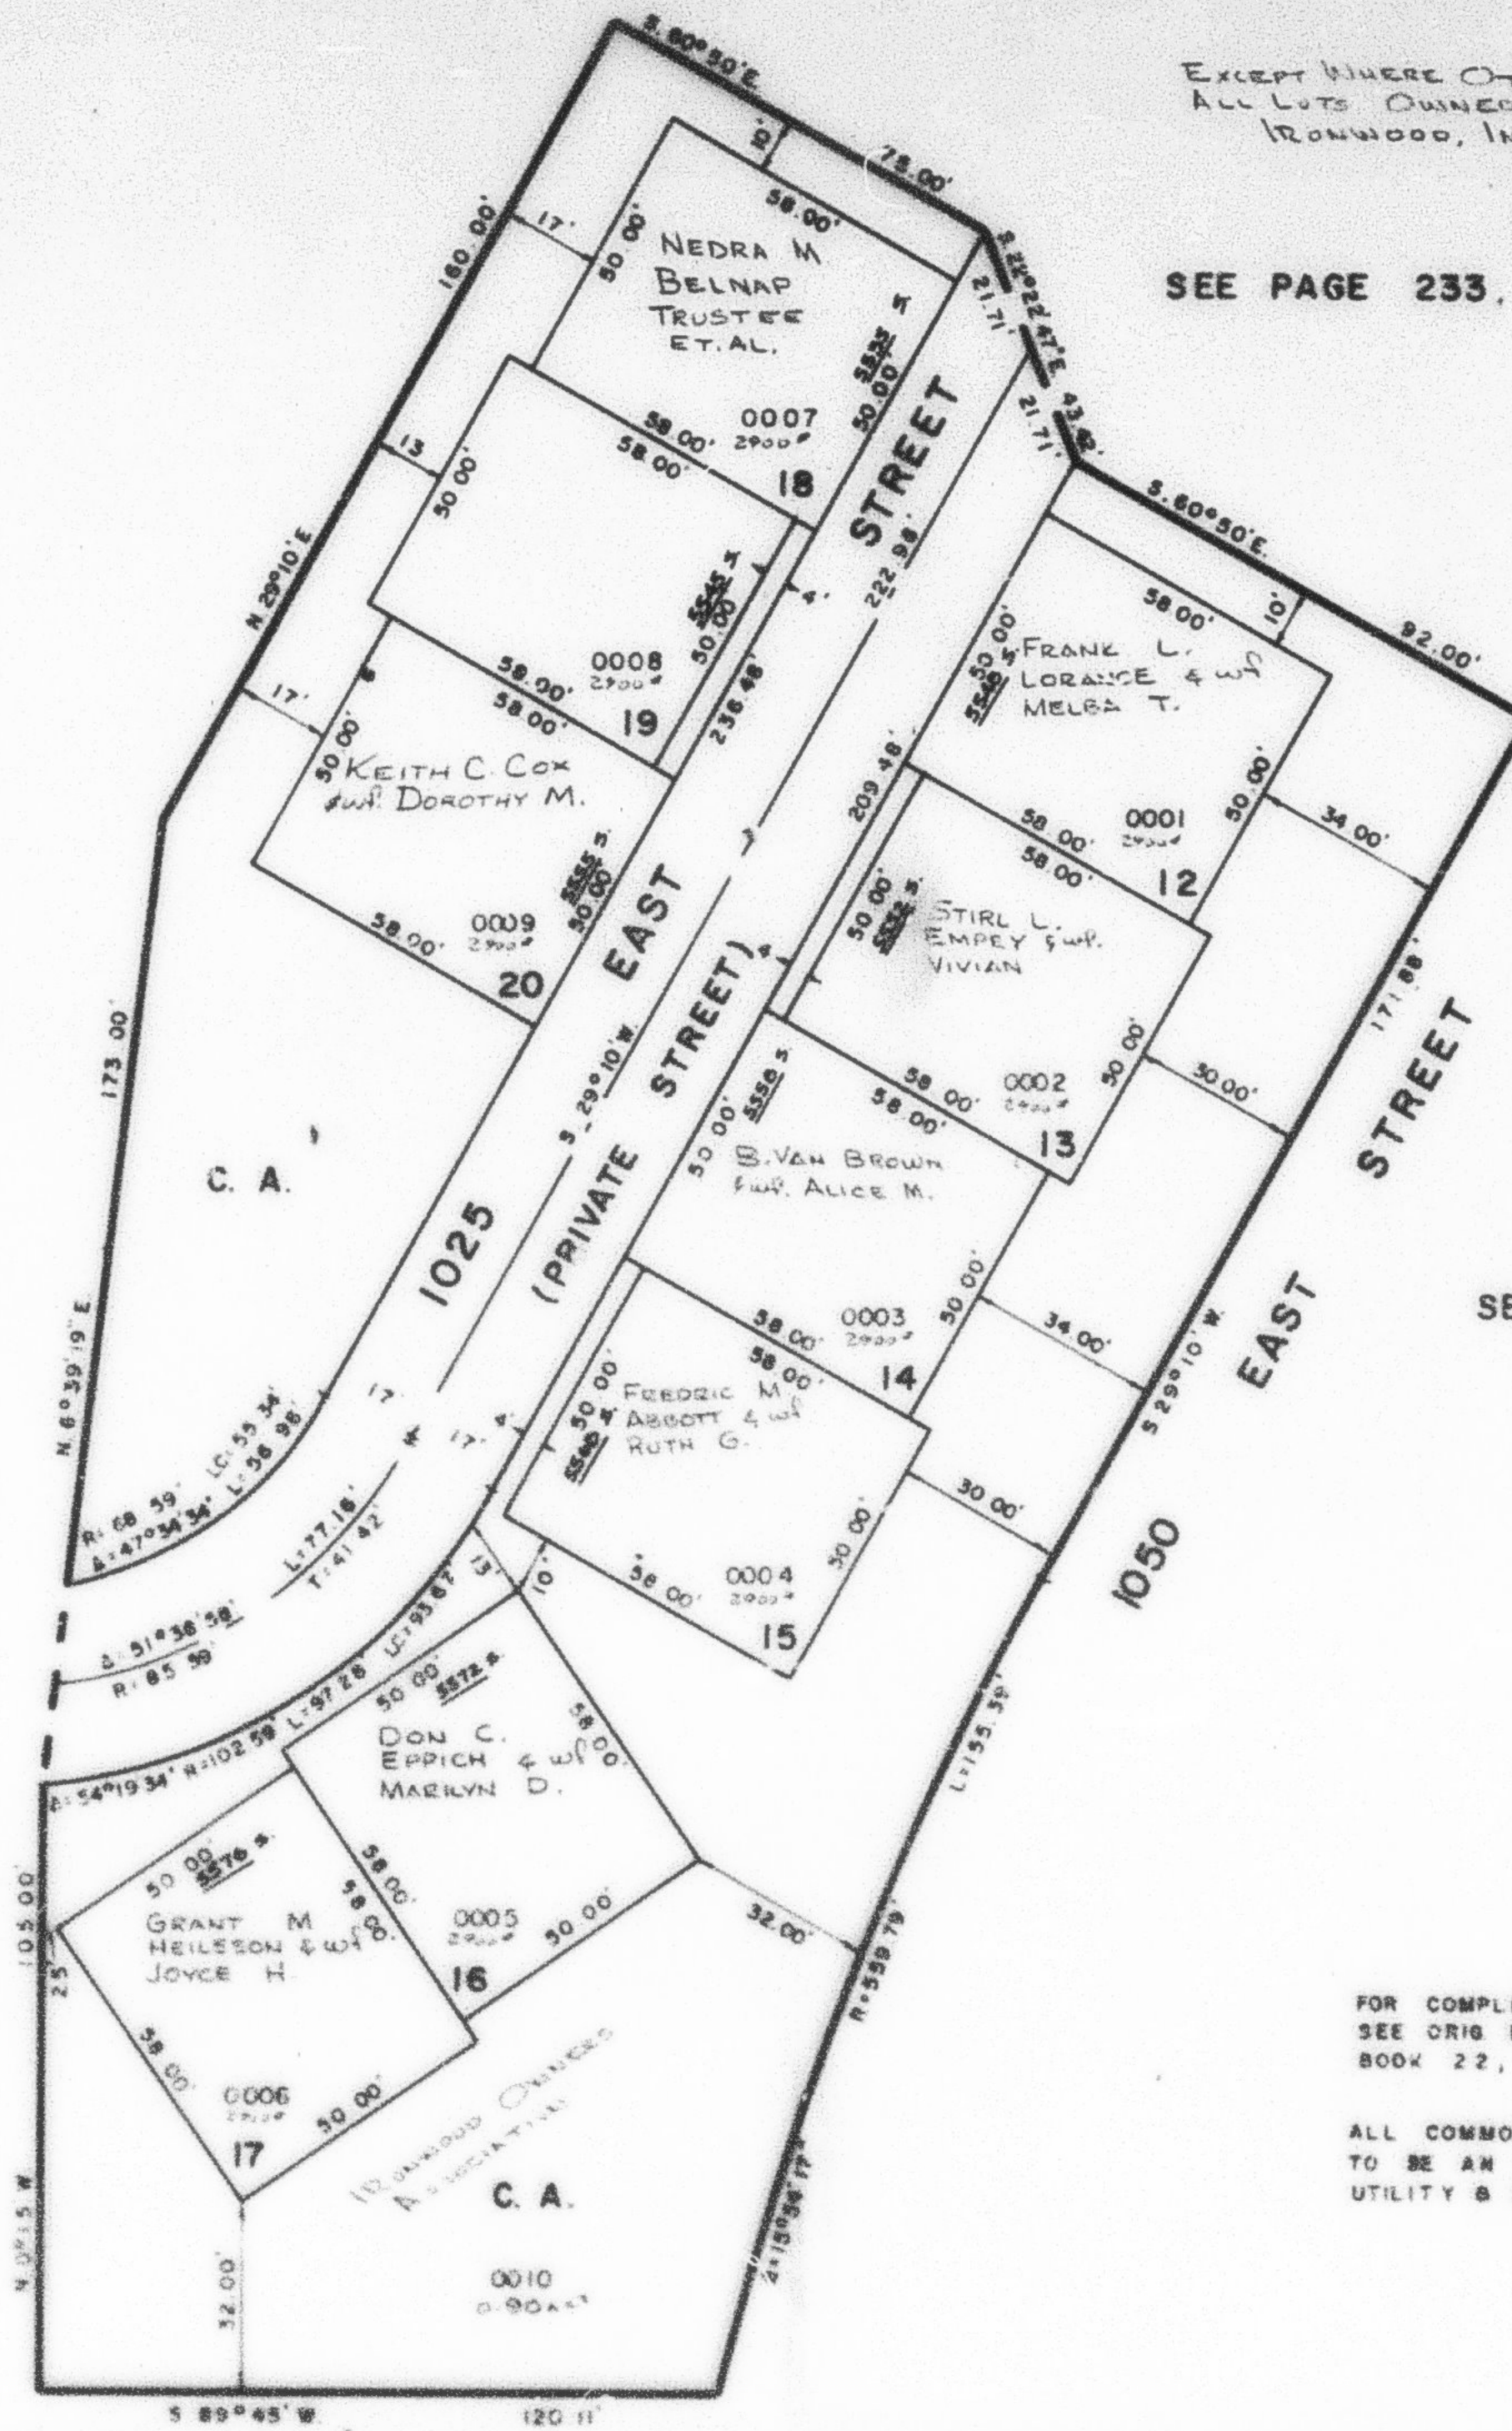

FOR COMPLETE ENG DATA
SEE ORIG DED PLAT IN
BOOK 22, PAGE 14

ALL COMMON AREA IS CONSIDERED
TO BE AN EASEMENT FOR PUBLIC
UTILITY & DRAINAGE PURPOSES

W.F.J. 4-79