


PART OF S.E. 1/4 OF SEC. 27, T. 5 N., R. 1 W., S. L. B. & M.
MOUNTAIN VALLEY RANCHETTES
 IN TOWN OF UINTAH
 PHASE 2
 LOTS 24-35
 SCALE 1"=100'

243

TAXING UNIT 58

PREFIX 07-243

EXCEPT WHERE OTHERWISE SHOWN
 ALL LOTS OWNED BY
 DEKA INVESTMENTS, INC.

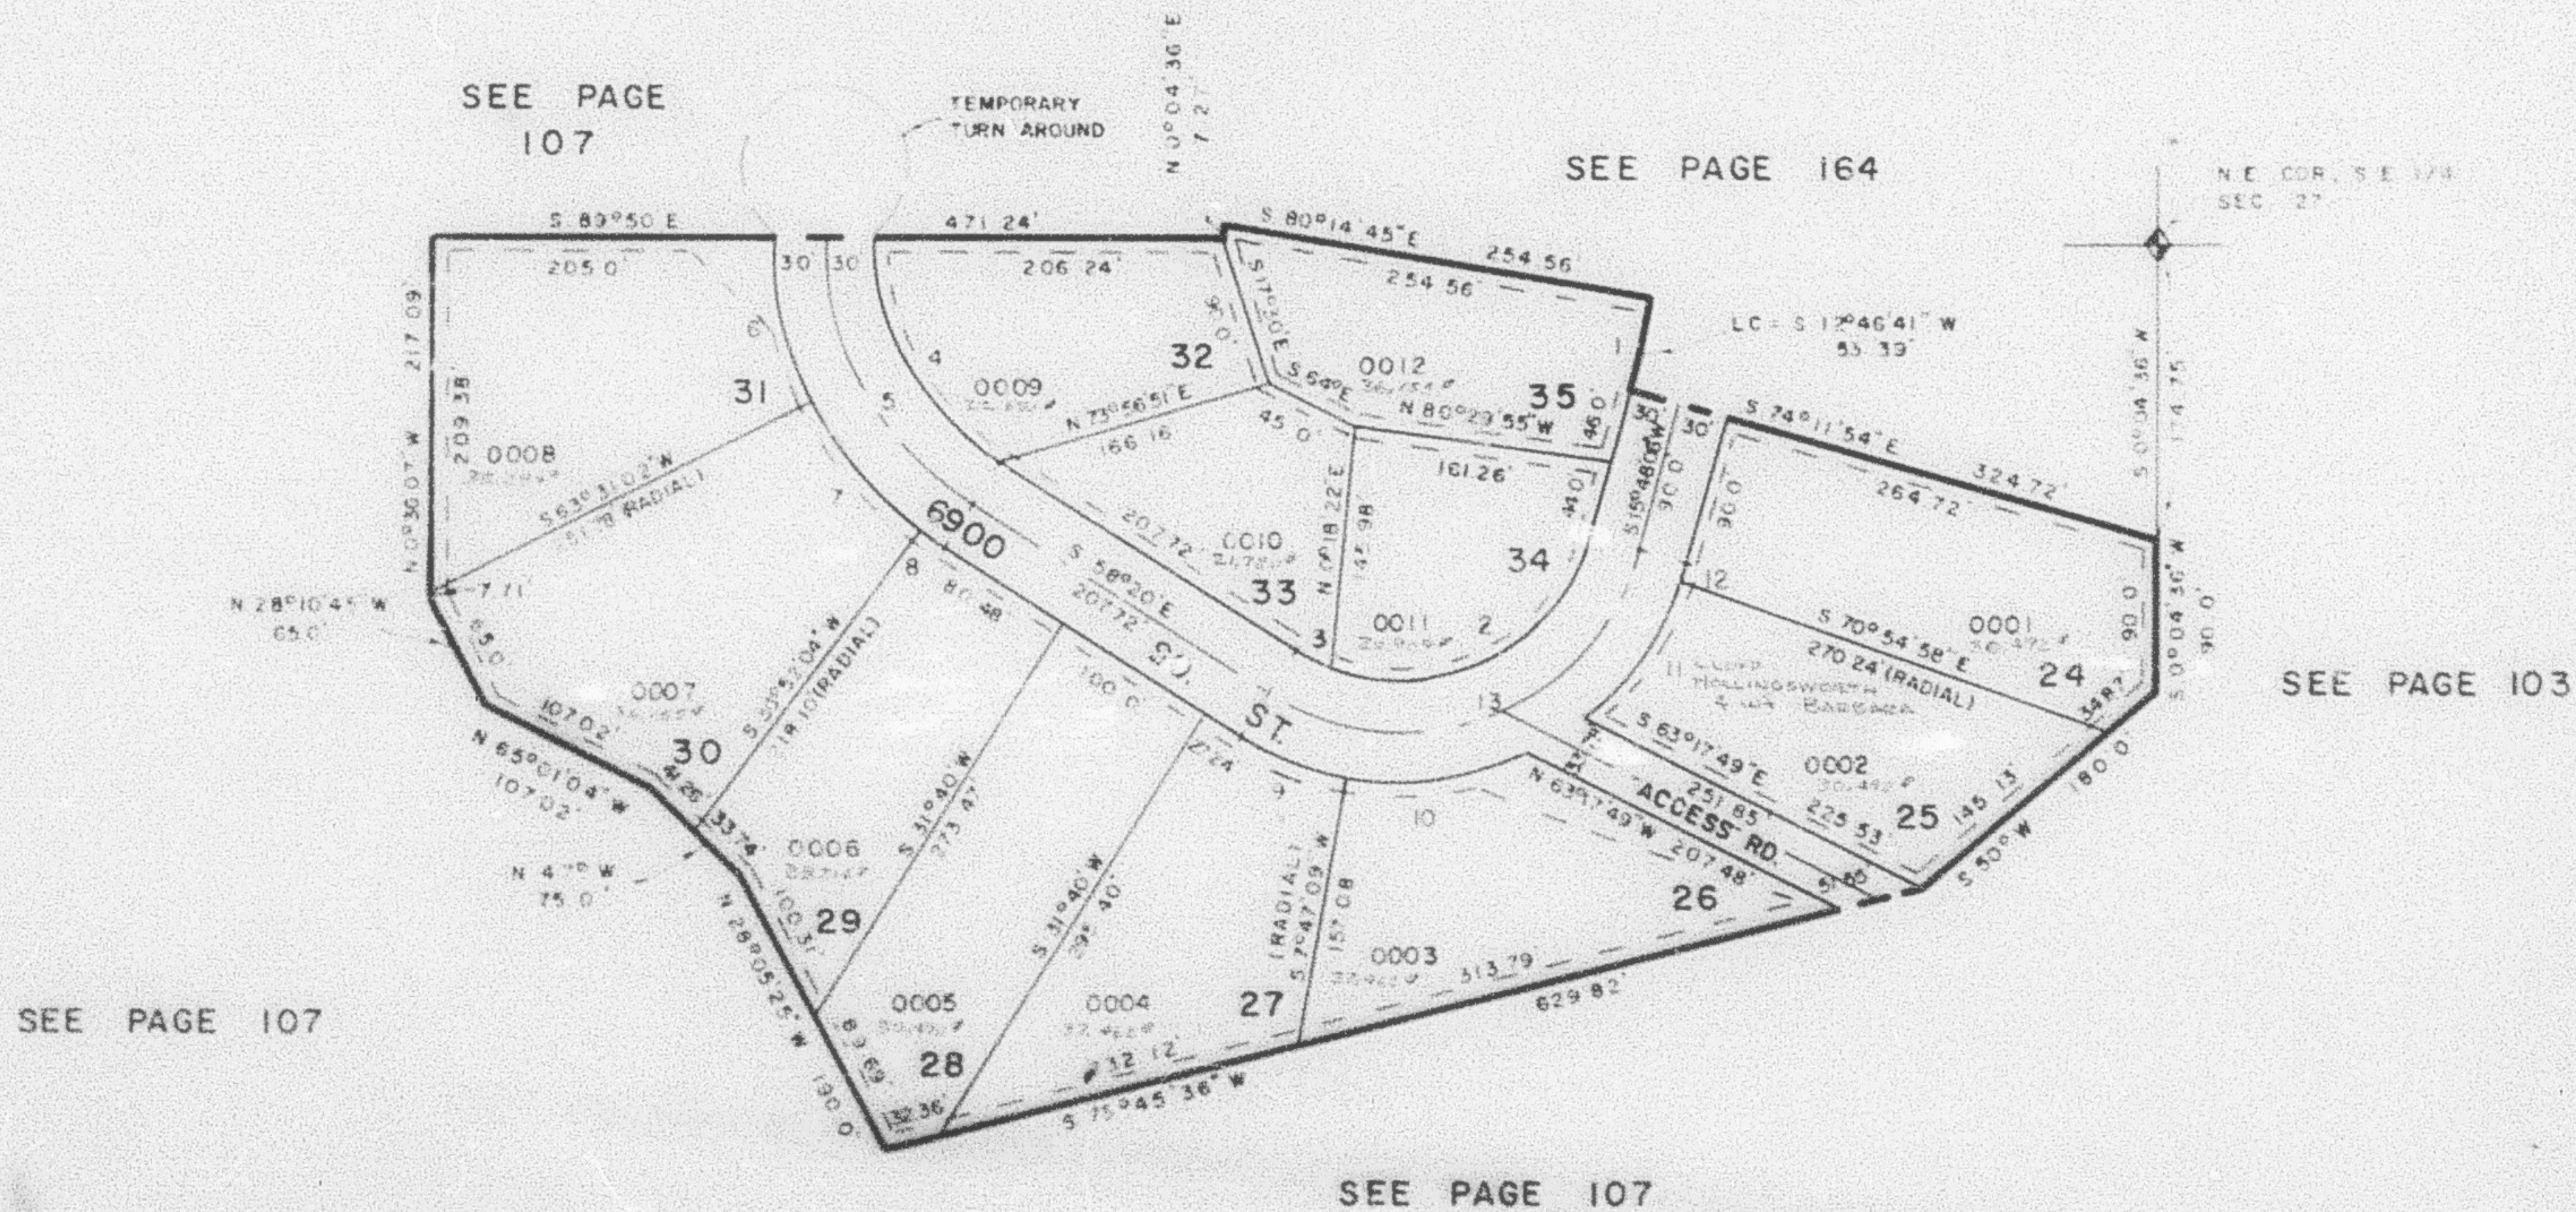

CURVE DATA

	1	2	3	4	5	6	7	8	9	10	11	12	13
A	6°02'51"	9°21'46"	12°30'08"	58°30'	18°30'	15°38'58"	26°38'58"	5°12'04"	2°52'51"	12°49'16"	3°49'16"	3°18'36"	10°51'54"
B	106.8	174.57	174.57	155.0	185.0	215.0	215.0	215.0	174.57	174.57	174.57	174.57	144.57
C	41.42	126.69	25.0	148.26	188.89	100.00	100.0	19.52	72.16	100.0	100.0	10.0	267.12

15 WALKWAY EASEMENT
 REAR OF LOTS 28, 29
 30, ALONG NORTH BANK
 OF RIVER

EASEMENTS N.E. COR. OF LOTS
 26, 27 FOR IRRIGATION PIPE
 7.5' ON SW SIDE OF E. OF
 PIPE & RUNNING PARALLEL TO
 E. OF PIPE LINE

7 UTILITY & DRAINAGE EASEMENTS
 FRONT & REAR OF ALL LOTS AS
 SHOWN BY DASHED LINES

FOR COMPLETE ENG. DATA
 SEE ORIG. DES. PLAT. IN
 BOOK 22, PAGE 27