


TAXING UNIT 55

PART OF S.E. 1/4 OF SEC. 27, T. 5 N., R. 1 W., S. L. B. & M.
MOUNTAIN VALLEY RANCHETTES
 IN TOWN OF UINTAH
 PHASE 2
 LOTS 24-35
 SCALE 1"=100'

243

PREFIX 07-243

EXCEPT WHERE OTHERWISE SHOWN
 ALL LOTS OWNED BY
 DEKA INVESTMENTS, INC.

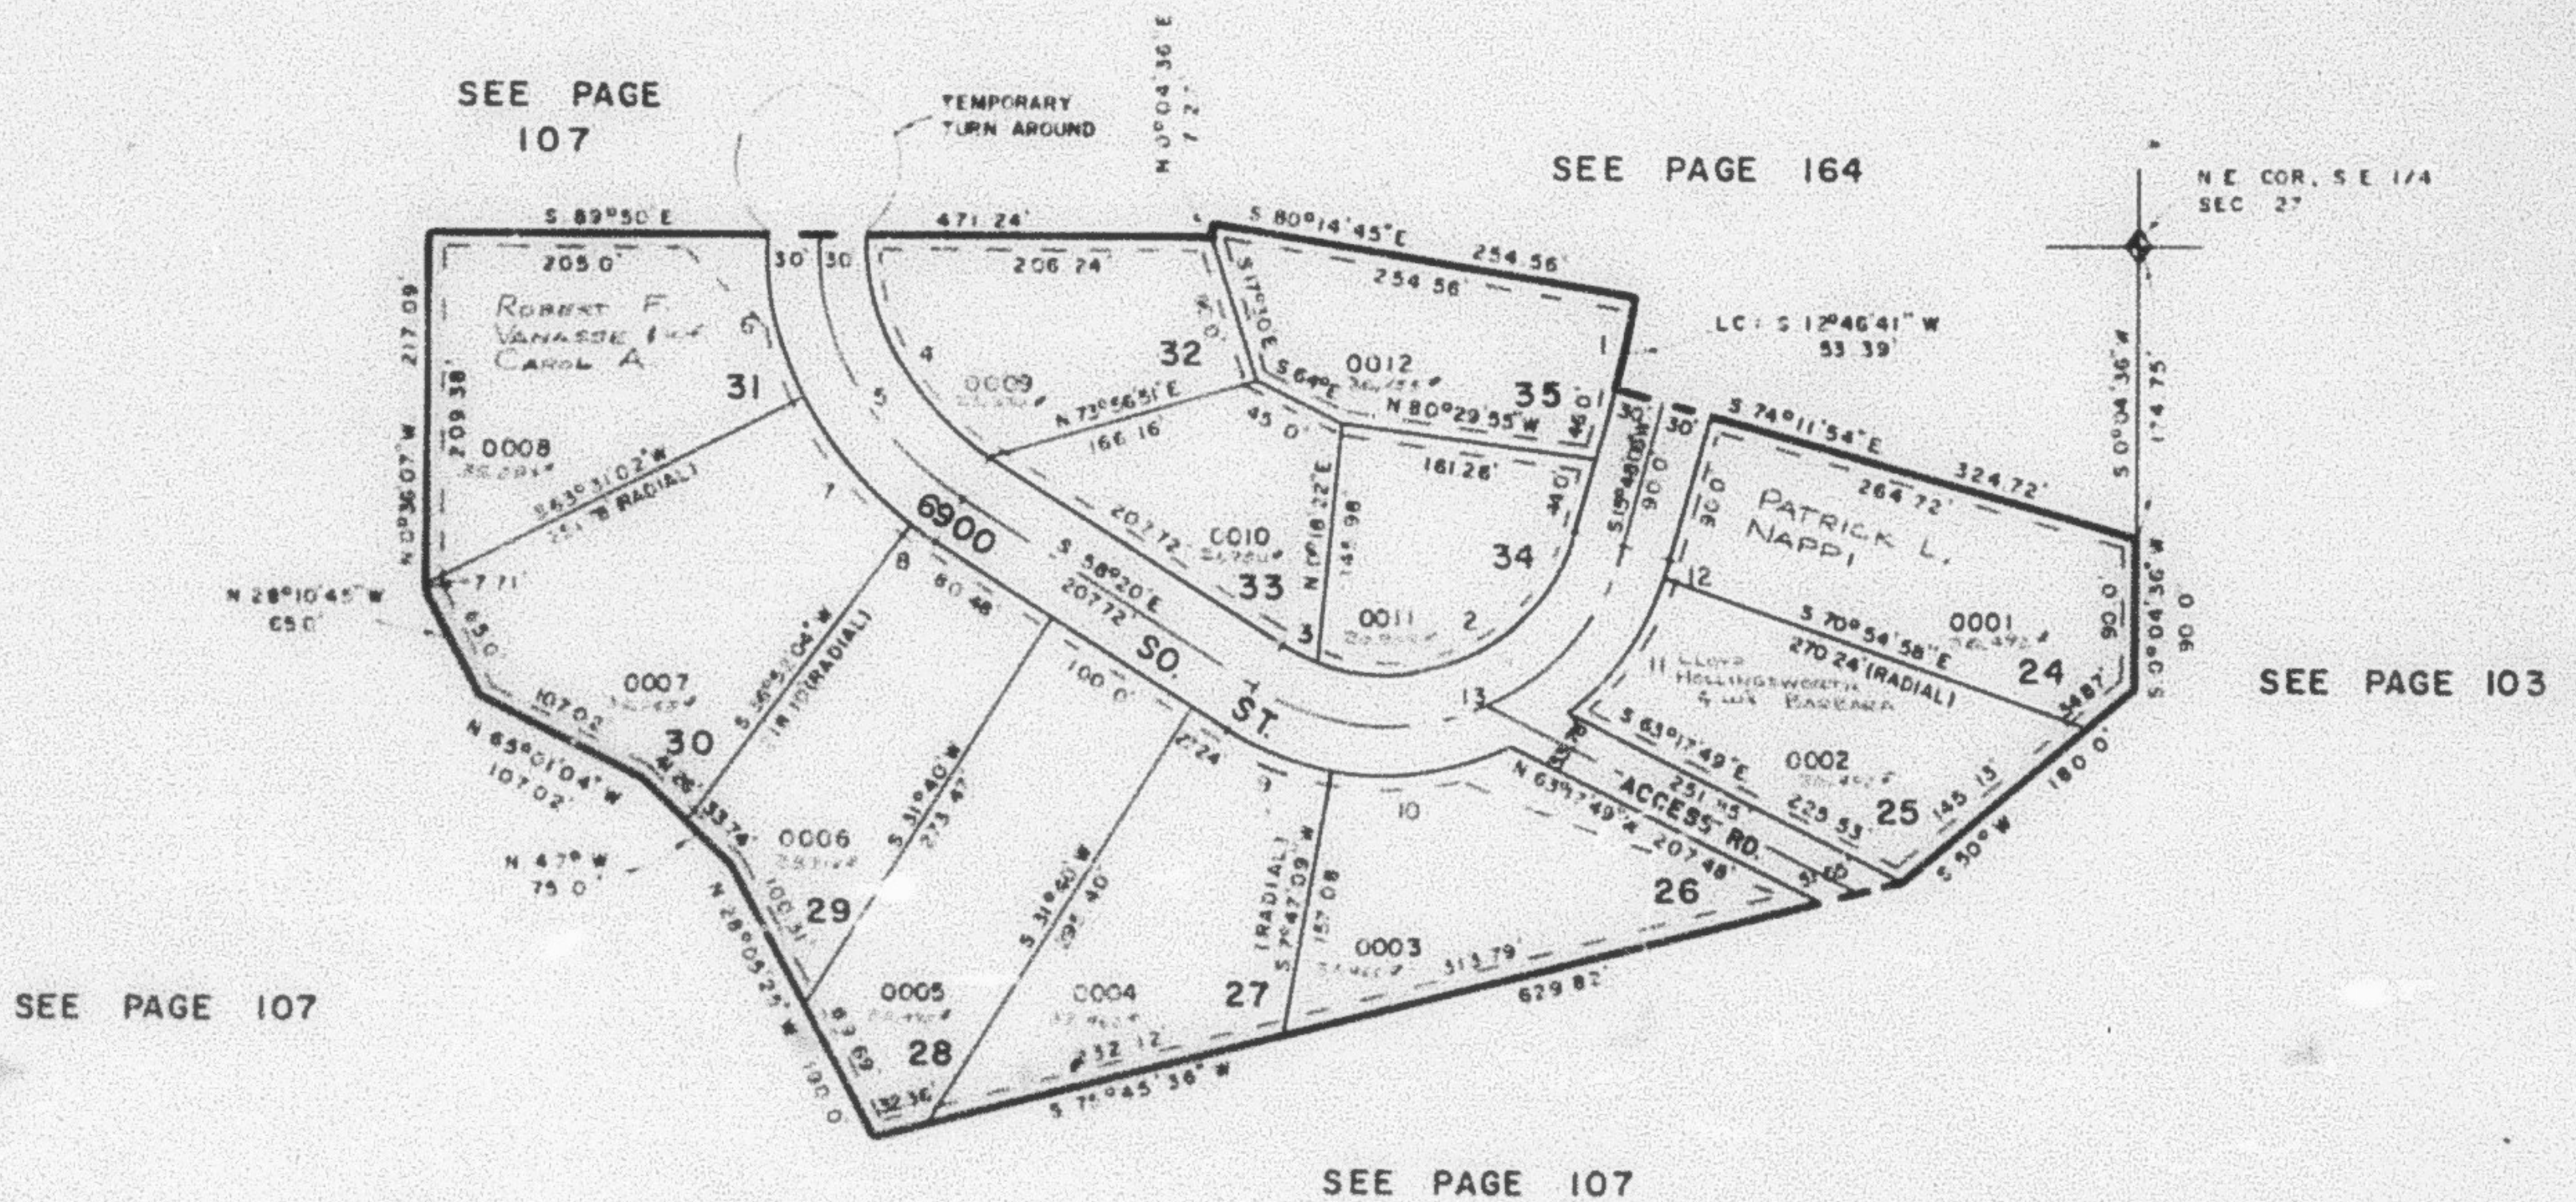

		CURVE		DATA									
2	3	4	5	6	7	8	9	10	11	12	13		
67°02'51"	93°21'46"	12°30'03"	88°30'	189°30'	6°38'58"	26°38'58"	5°12'04"	18°52'52"	12°49'16"	3°16'36"	105°51'54"		
50°5'0"	114°57'	114°57'	155°0'	185°0'	18°0'	215°0'	215°0'	174°57'	174°57'	174°57'	144°57'		
41.42'	166.69'	25.0'	158.26'	188.89'	66.60'	100.0'	18.52'	72.76'	100.0'	100.0'	10.0'	267.12'	

15 WALKWAY EASEMENT REAR OF LOTS 28, 29, 30, ALONG NORTH BANK OF RIVER

EASEMENTS N.E. COR. OF LOTS 26 & 27 FOR IRRIGATION PIPE 7.5' ON SW SIDE OF E 1/4 PIPE & RUNNING PARALLEL TO E OF PIPE LINE

7 UTILITY & DRAINAGE EASEMENTS FRONT & REAR OF ALL LOTS AS SHOWN BY DASHED LINES

FOR COMPLETE ENG DATA SEE ORIG. DED. PLAT IN BOOK 22, PAGE 27