

PART OF S.E. 1/4 OF SEC. 27, T.5 N., R.1 W., S.L.B. & M. MOUNTAIN VALLEY RANCHETTES

243

TAXING UNIT 55


IN TOWN OF UINTAH

PREFIX 07-243

PHASE 2

LOTS 24-35

SCALE 1"=100'

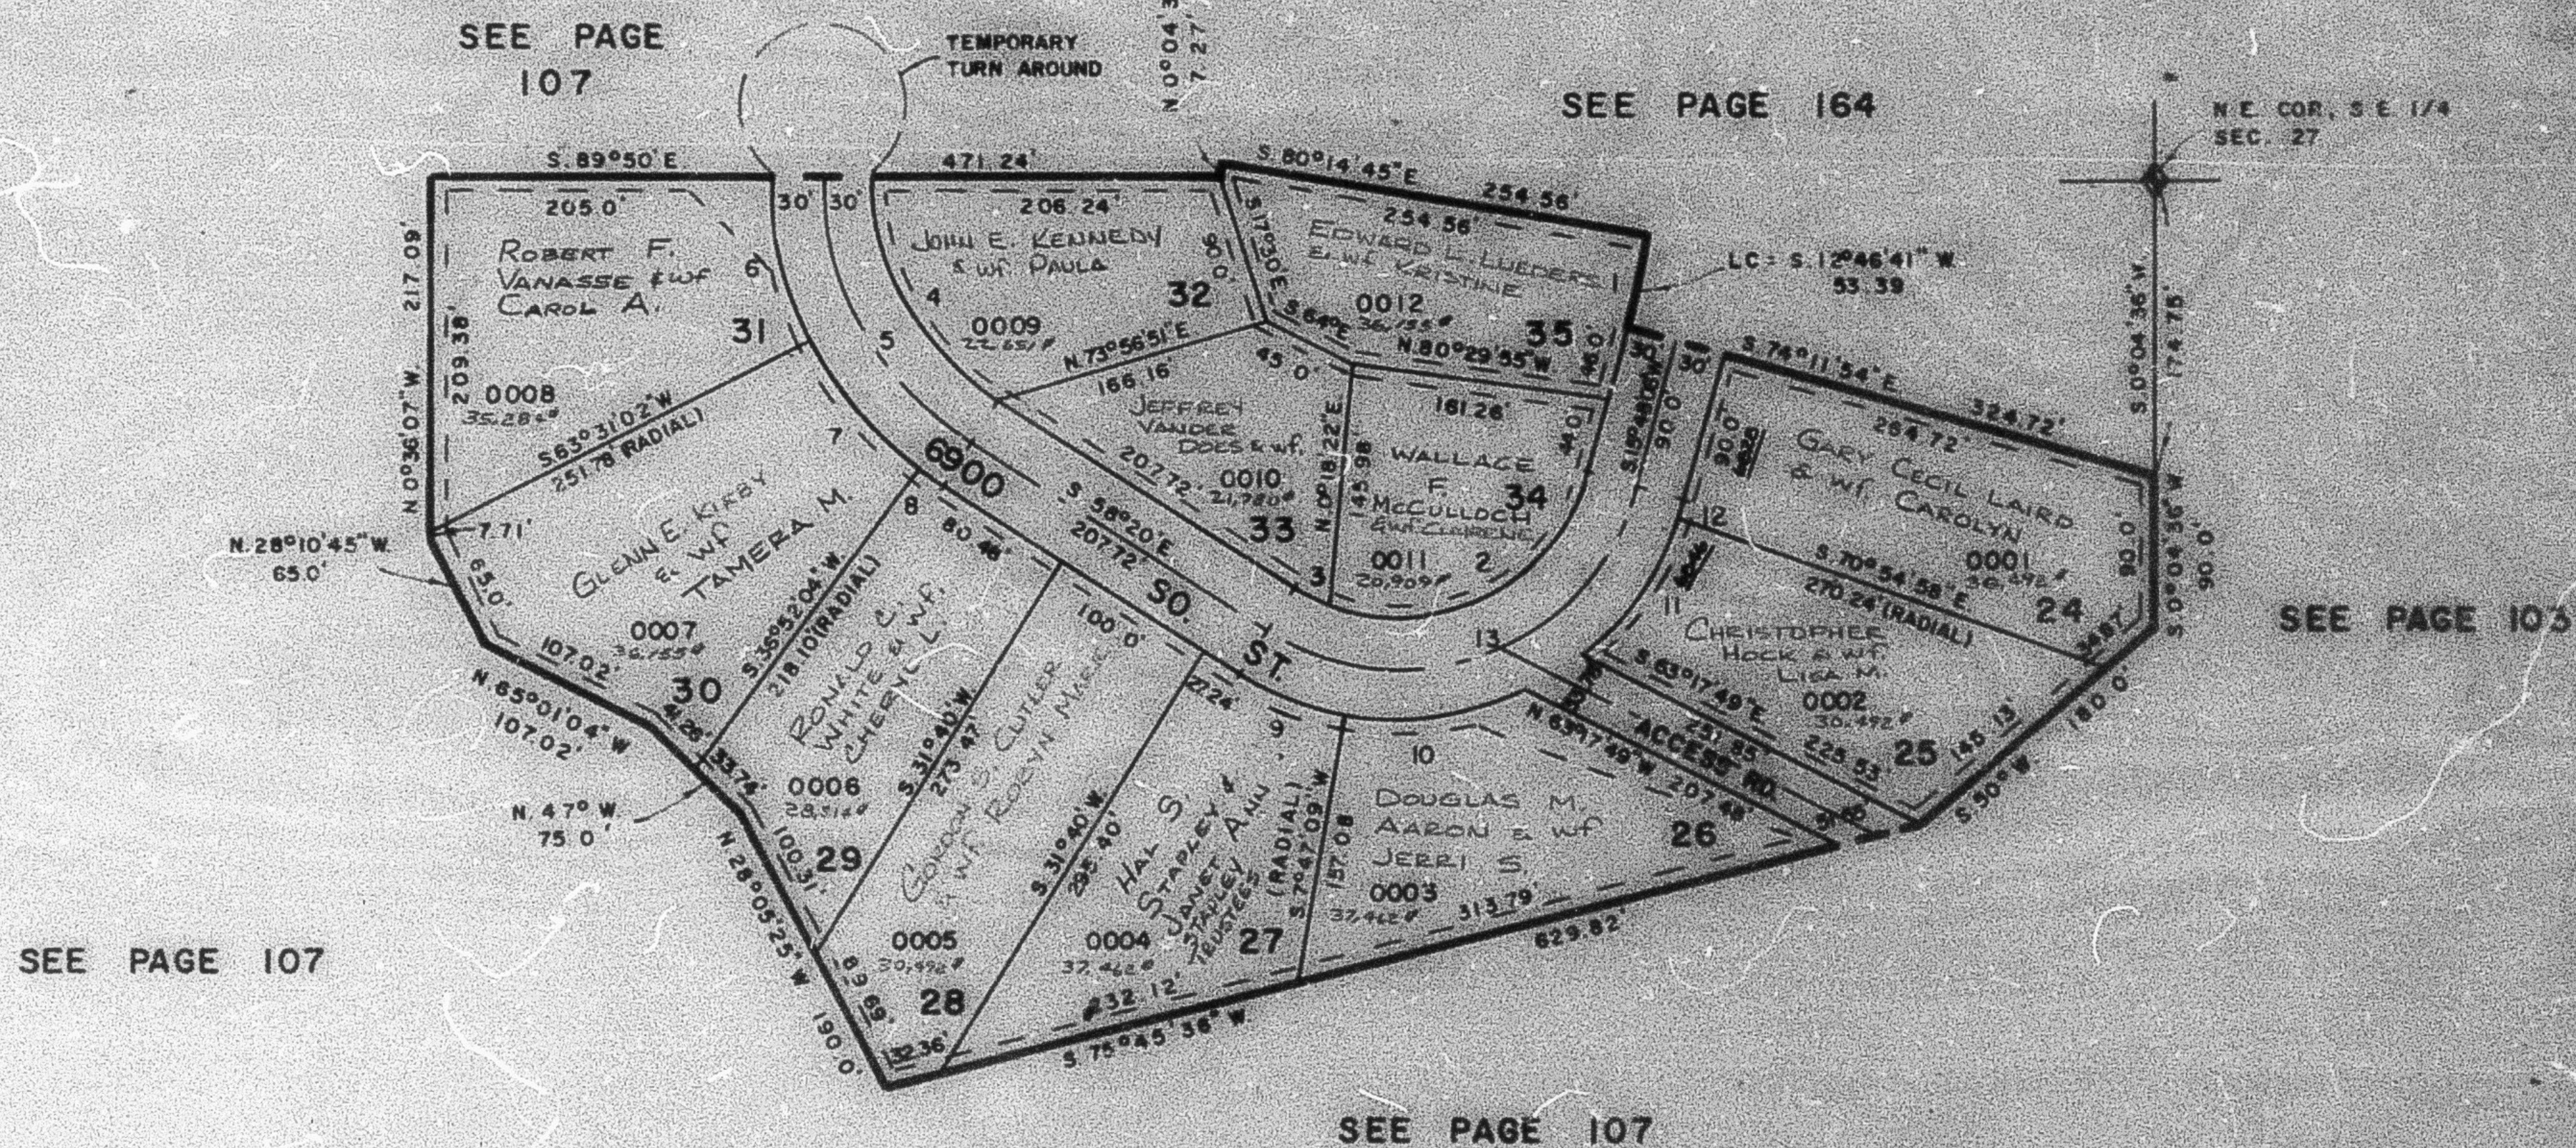

	1	2	3	4	5	6	7	8	9	10	11	12	13
A=	6°02'51"	93°21'46"	12°30'08"	58°30'	58°30'	26°38'58"	26°38'58"	5°12'04"	23°12'51"	32°49'16"	32°49'16"	3°16'38"	105°51'54"
R=	506.11'	114.57'	114.57'	155.0'	185.0'	215.0'	215.0'	215.0'	174.57'	174.57'	174.57'	174.57'	144.57'
L=	53.42'	186.69'	25.0'	158.26'	188.89'	100.00'	100.0'	19.52'	72.78'	100.0'	100.0'	10.0'	267.12'

15' WALKWAY EASEMENT REAR OF LOTS 28, 29 30, ALONG NORTH BANK OF RIVER	EASEMENTS N.E. COR. OF LOTS 28 & 31 FOR IRRIGATION PIPE 7.5' ON SW. SIDE OF & OF PIPE & RUNNING PARALLEL TO OF PIPE LINE	7 UTILITY & DRAINAGE EASEMENTS FRONT & REAR OF ALL LOTS AS SHOWN BY DASHED LINES	FOR COMPLETE ENG. DATA SEE ORIG. DEED PLAT IN BOOK 22, PAGE 27
---	--	--	--