


244

TAXING UNIT: 24

IN WASHINGTON TERRACE CITY

PREFIX : 07-244

SCALE 1" = 50'

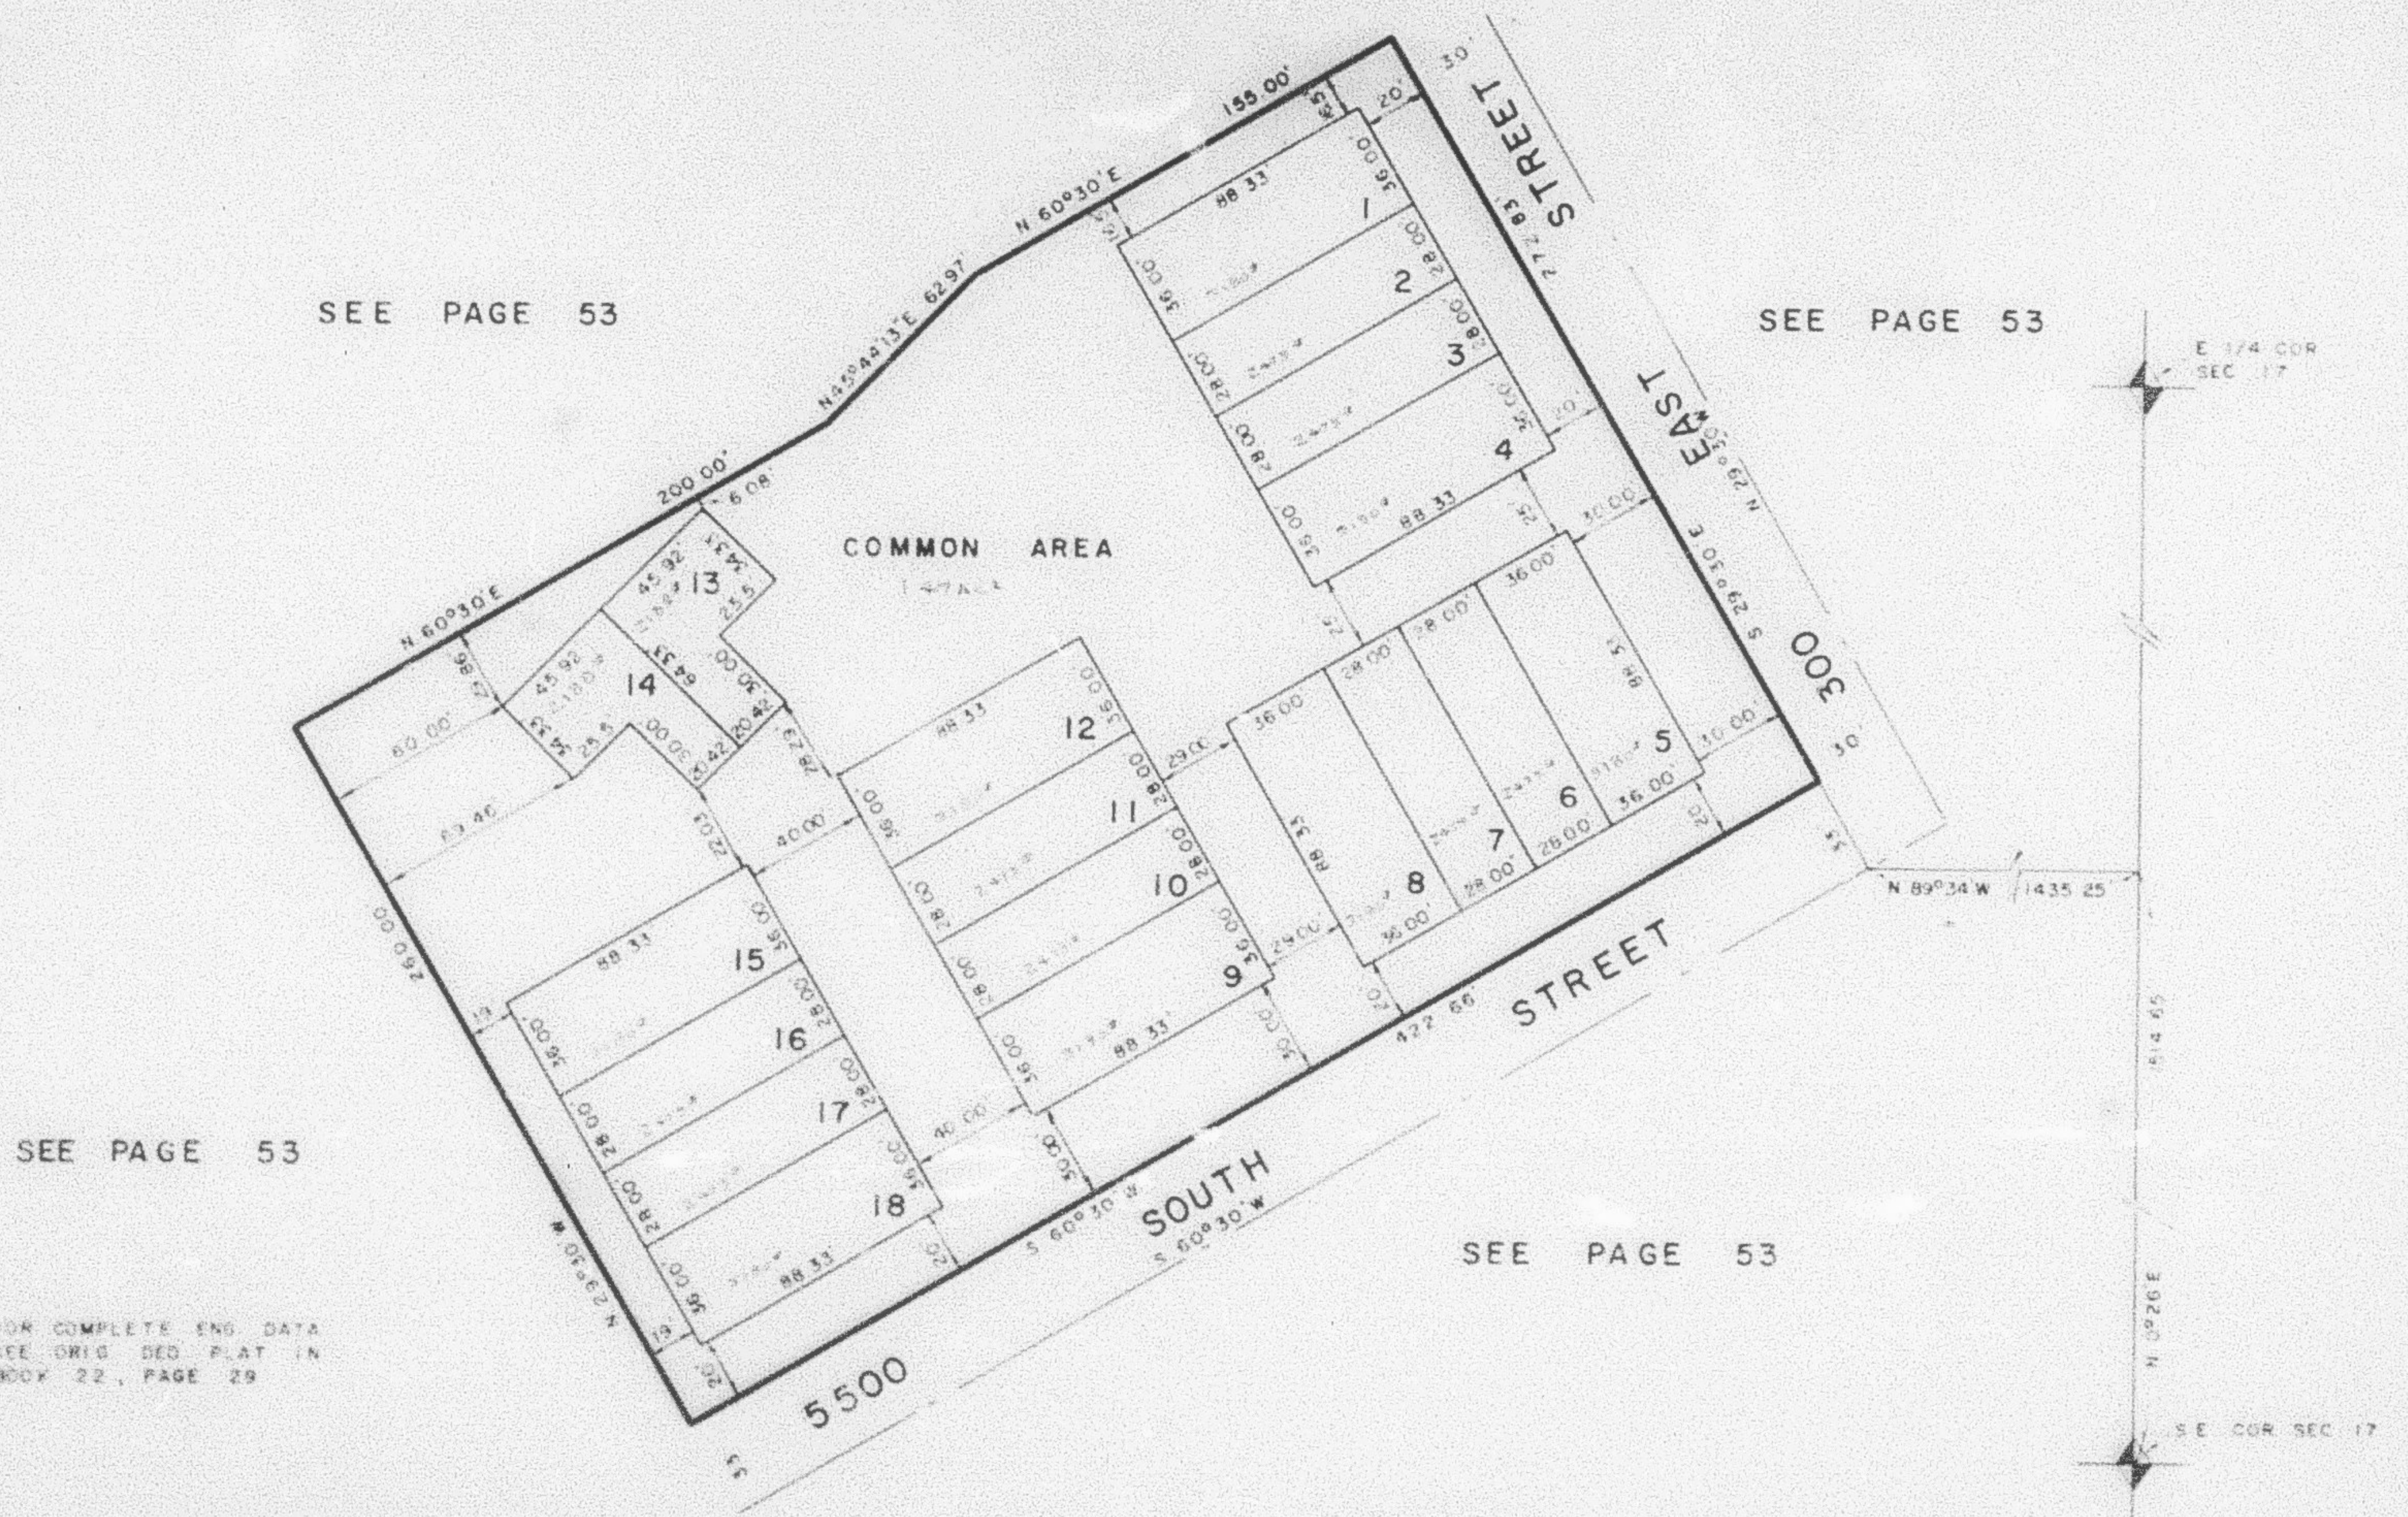

FOR COMPLETE ENG DATA
SEE ORIG DES PLAT IN
BOOK 22, PAGE 29

LOT NO.	SERIAL NO.	NAMES OF OWNERSHIP
1	0001	FRED W. SCHUMACHER and LUCAS B.
2	0002	VANCE T. MOORE and MARGARET S.
3	0003	ORLUND OPHRENS and KAREN
4	0004	
5	0005	
6	0006	ROBERT J. WATSON and SANDRA M.
7	0007	LEAH L. WATSON and RALPH L.
8	0008	
9	0009	

LOT NO.	SERIAL NO.	NAMES OF OWNERSHIP
10	0010	
11	0011	WORLD COAST MARINE
12	0012	KENNETH ROWLE BURTON & WILMA RICHARDS
13	0013	
14	0014	
15	0015	HOWARD G. SHERMAN & WIFE PHYLLIS
16	0016	
17	0017	DEAN F. HARRISON
18	0018	DIXIE L. LEIGH

W. F. J.
E-70