

PART OF S.E. 1/4 OF SEC. 17, T. 5 N., R. 1 W., S.L.B. & M.

244

RIDGEMONT

A PLANNED RESIDENTIAL UNIT DEVELOPMENT

PHASE I

TAXING UNIT 24

IN WASHINGTON TERRACE CITY

PREFIX 07-244

SCALE 1" = 50'


SEE PAGE 53

SEE PAGE 53

SEE PAGE 53

SEE PAGE 53

FOR COMPLETE ENG. DATA
SEE ORIG. DEED PLAT IN
BOOK 22, PAGE 29

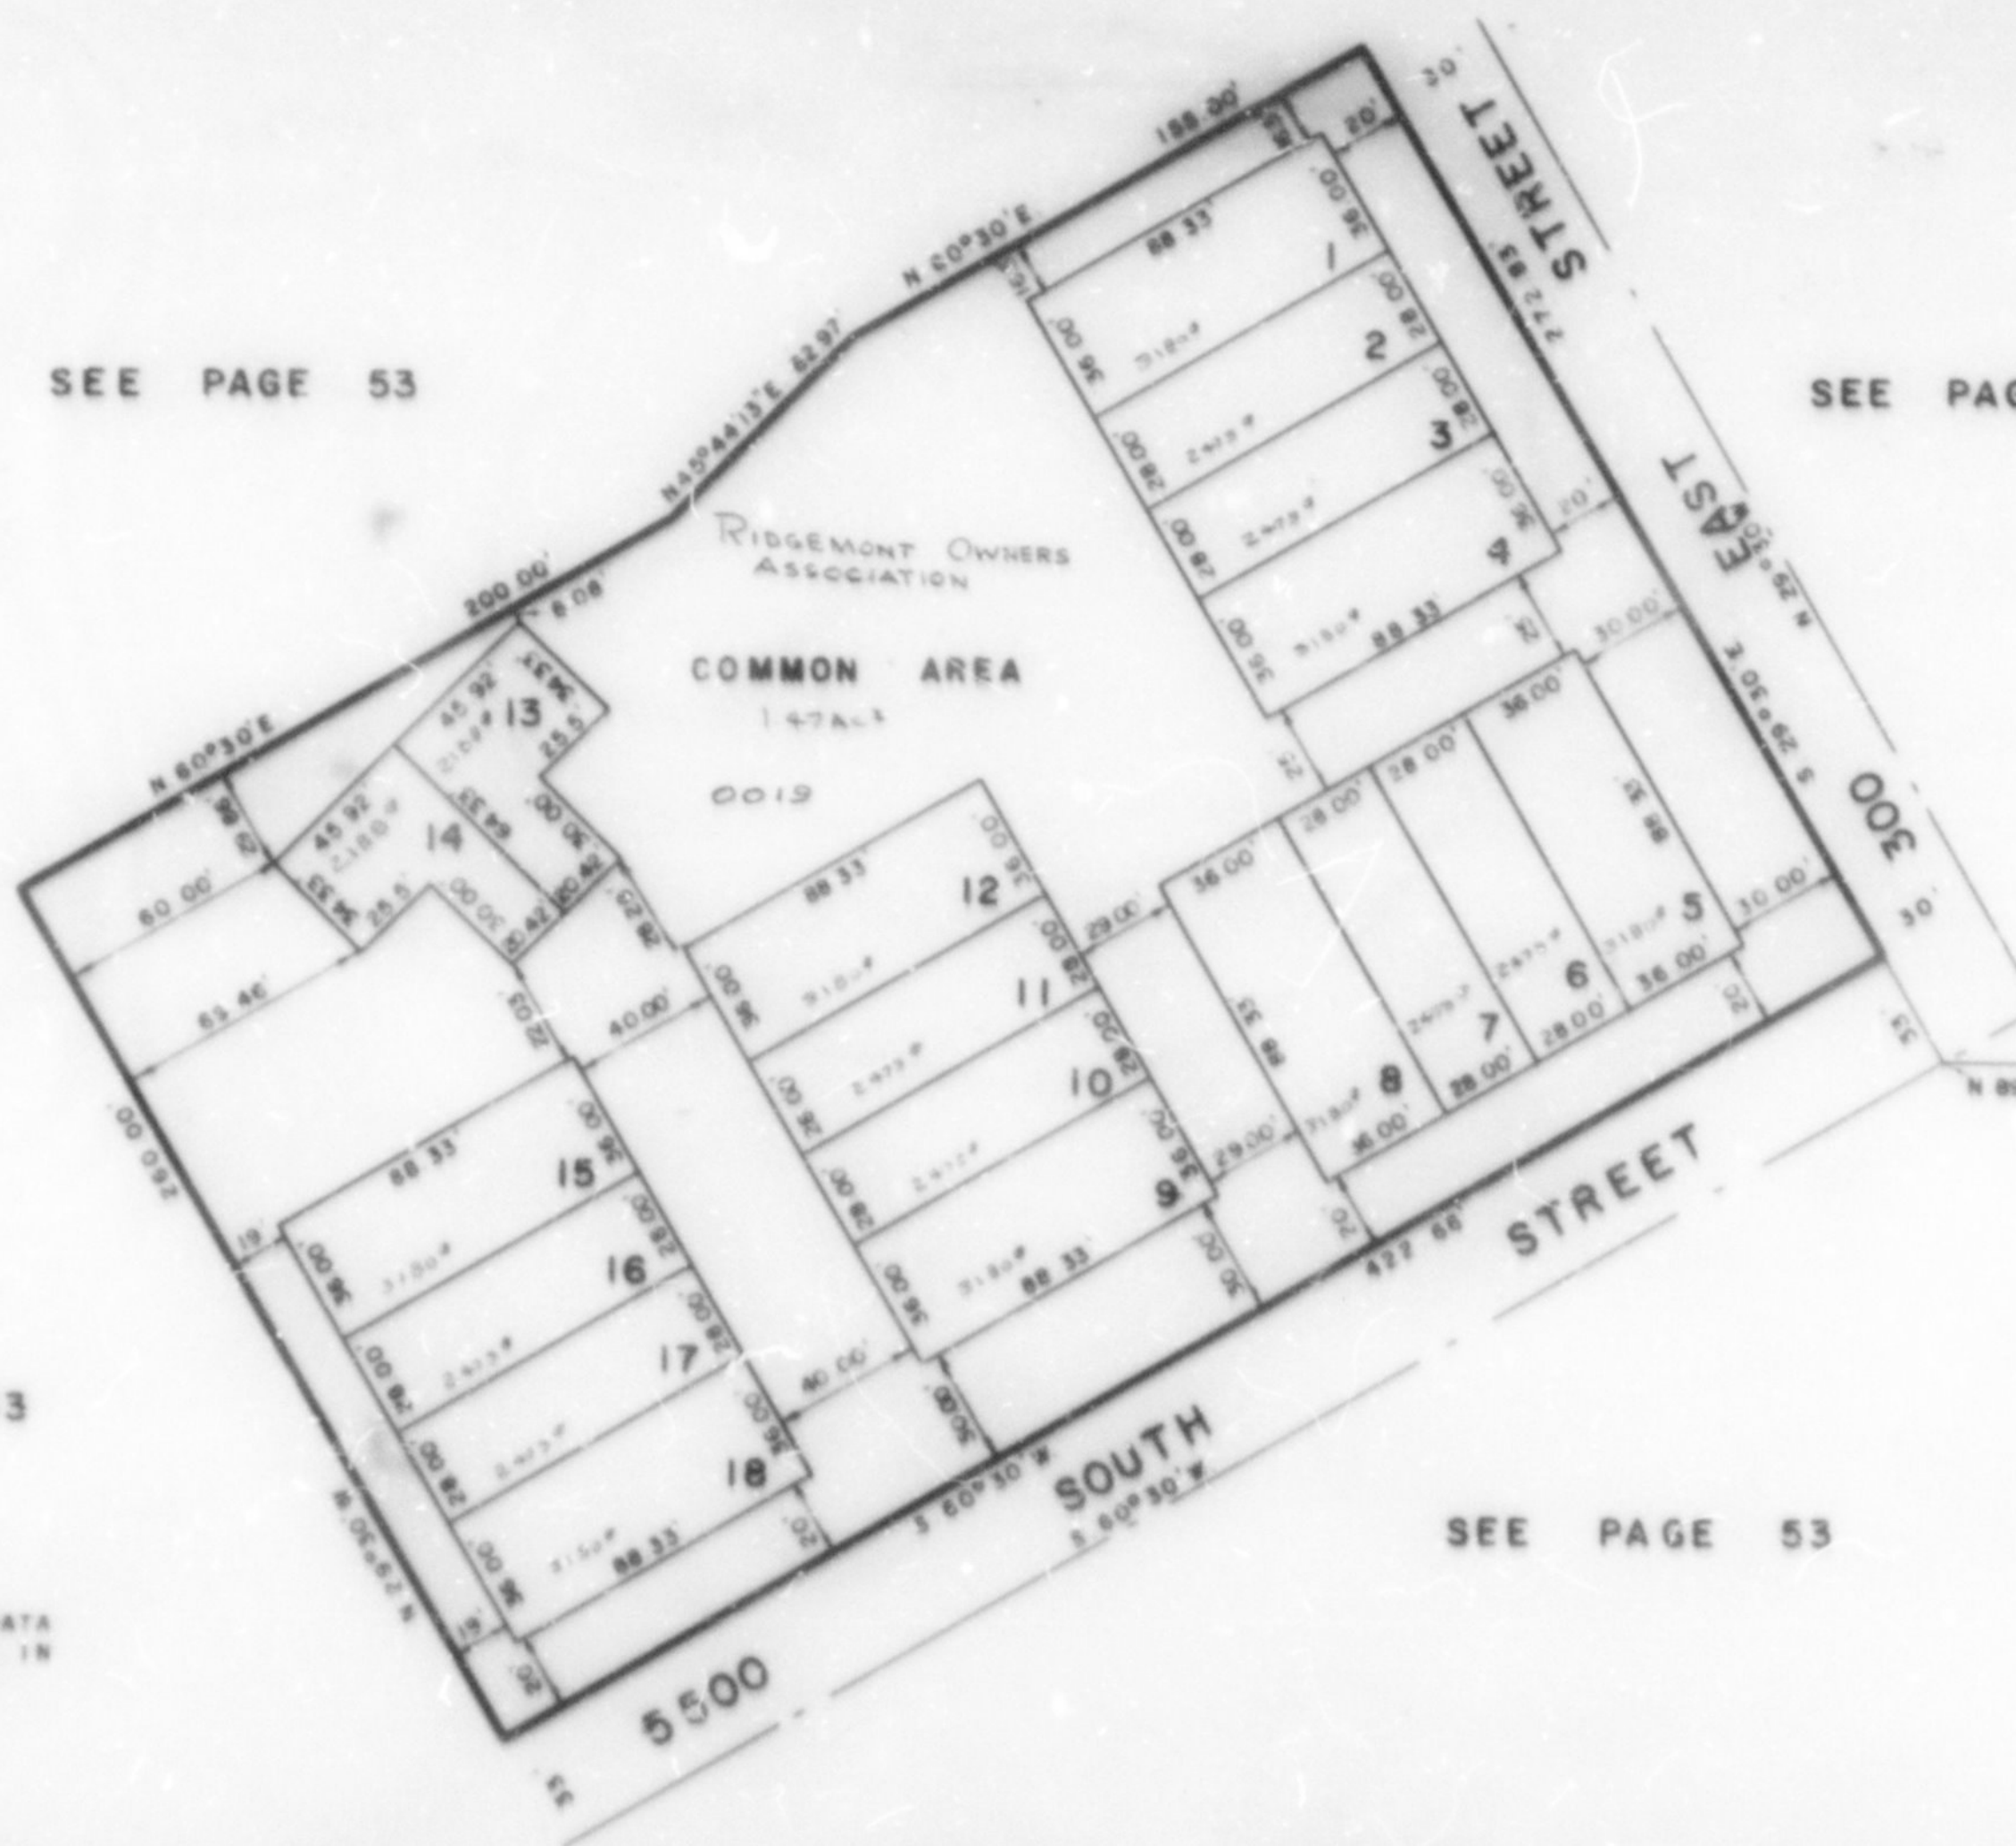

LOT NO.	SERIAL NO.	NAMES OF OWNERSHIP OPENKENS & CO., INC.
1	0001	FRANK A. CLINEBERRY & LAUREN D.
2	0002	ROBERT C. PETERSON & MADGE B. PETERSON
3	0003	ORLUFF OPENKENS & WIFE KAREN
4	0004	
5	0005	
6	0006	ROBERT J. WATSON & WIFE SANDRA M.
7	0007	ALAN L. MADSEN & WIFE PAMELA L.
8	0008	LUCILE SHUPSON
9	0009	

LOT NO.	SERIAL NO.	NAMES OF OWNERSHIP OPENKENS & CO., INC.
10	0010	KENNETH E. & ELLA VIVIAN HAGEMAN
11	0011	NORRIS GUY MARRING
12	0012	KENNETH EDWARD BURTIN & WIFE HOPE RICHARDS
13	0013	DANIEL P. FITZPATRICK & WIFE SHARON K.
14	0014	DALE C. & DONNA F. ROBERTSON
15	0015	JAMES W. BROWN & WIFE JOYCE W.
16	0016	
17	0017	DEAN F. HAMMOND
18	0018	DIXIE L. LEIGH
19	0019	

W.F.J.
5-79