

PART OF S.E. 1/4 OF SEC. 17, T. 5 N., R. 1 W., S.L.B. & M.

244

RIDGEMONT

A PLANNED RESIDENTIAL UNIT DEVELOPMENT

PHASE I

TAXING UNIT 24


IN WASHINGTON TERRACE CITY

PREFIX 07-244

SCALE 1" = 50'

SEE PAGE 53

SEE PAGE 53

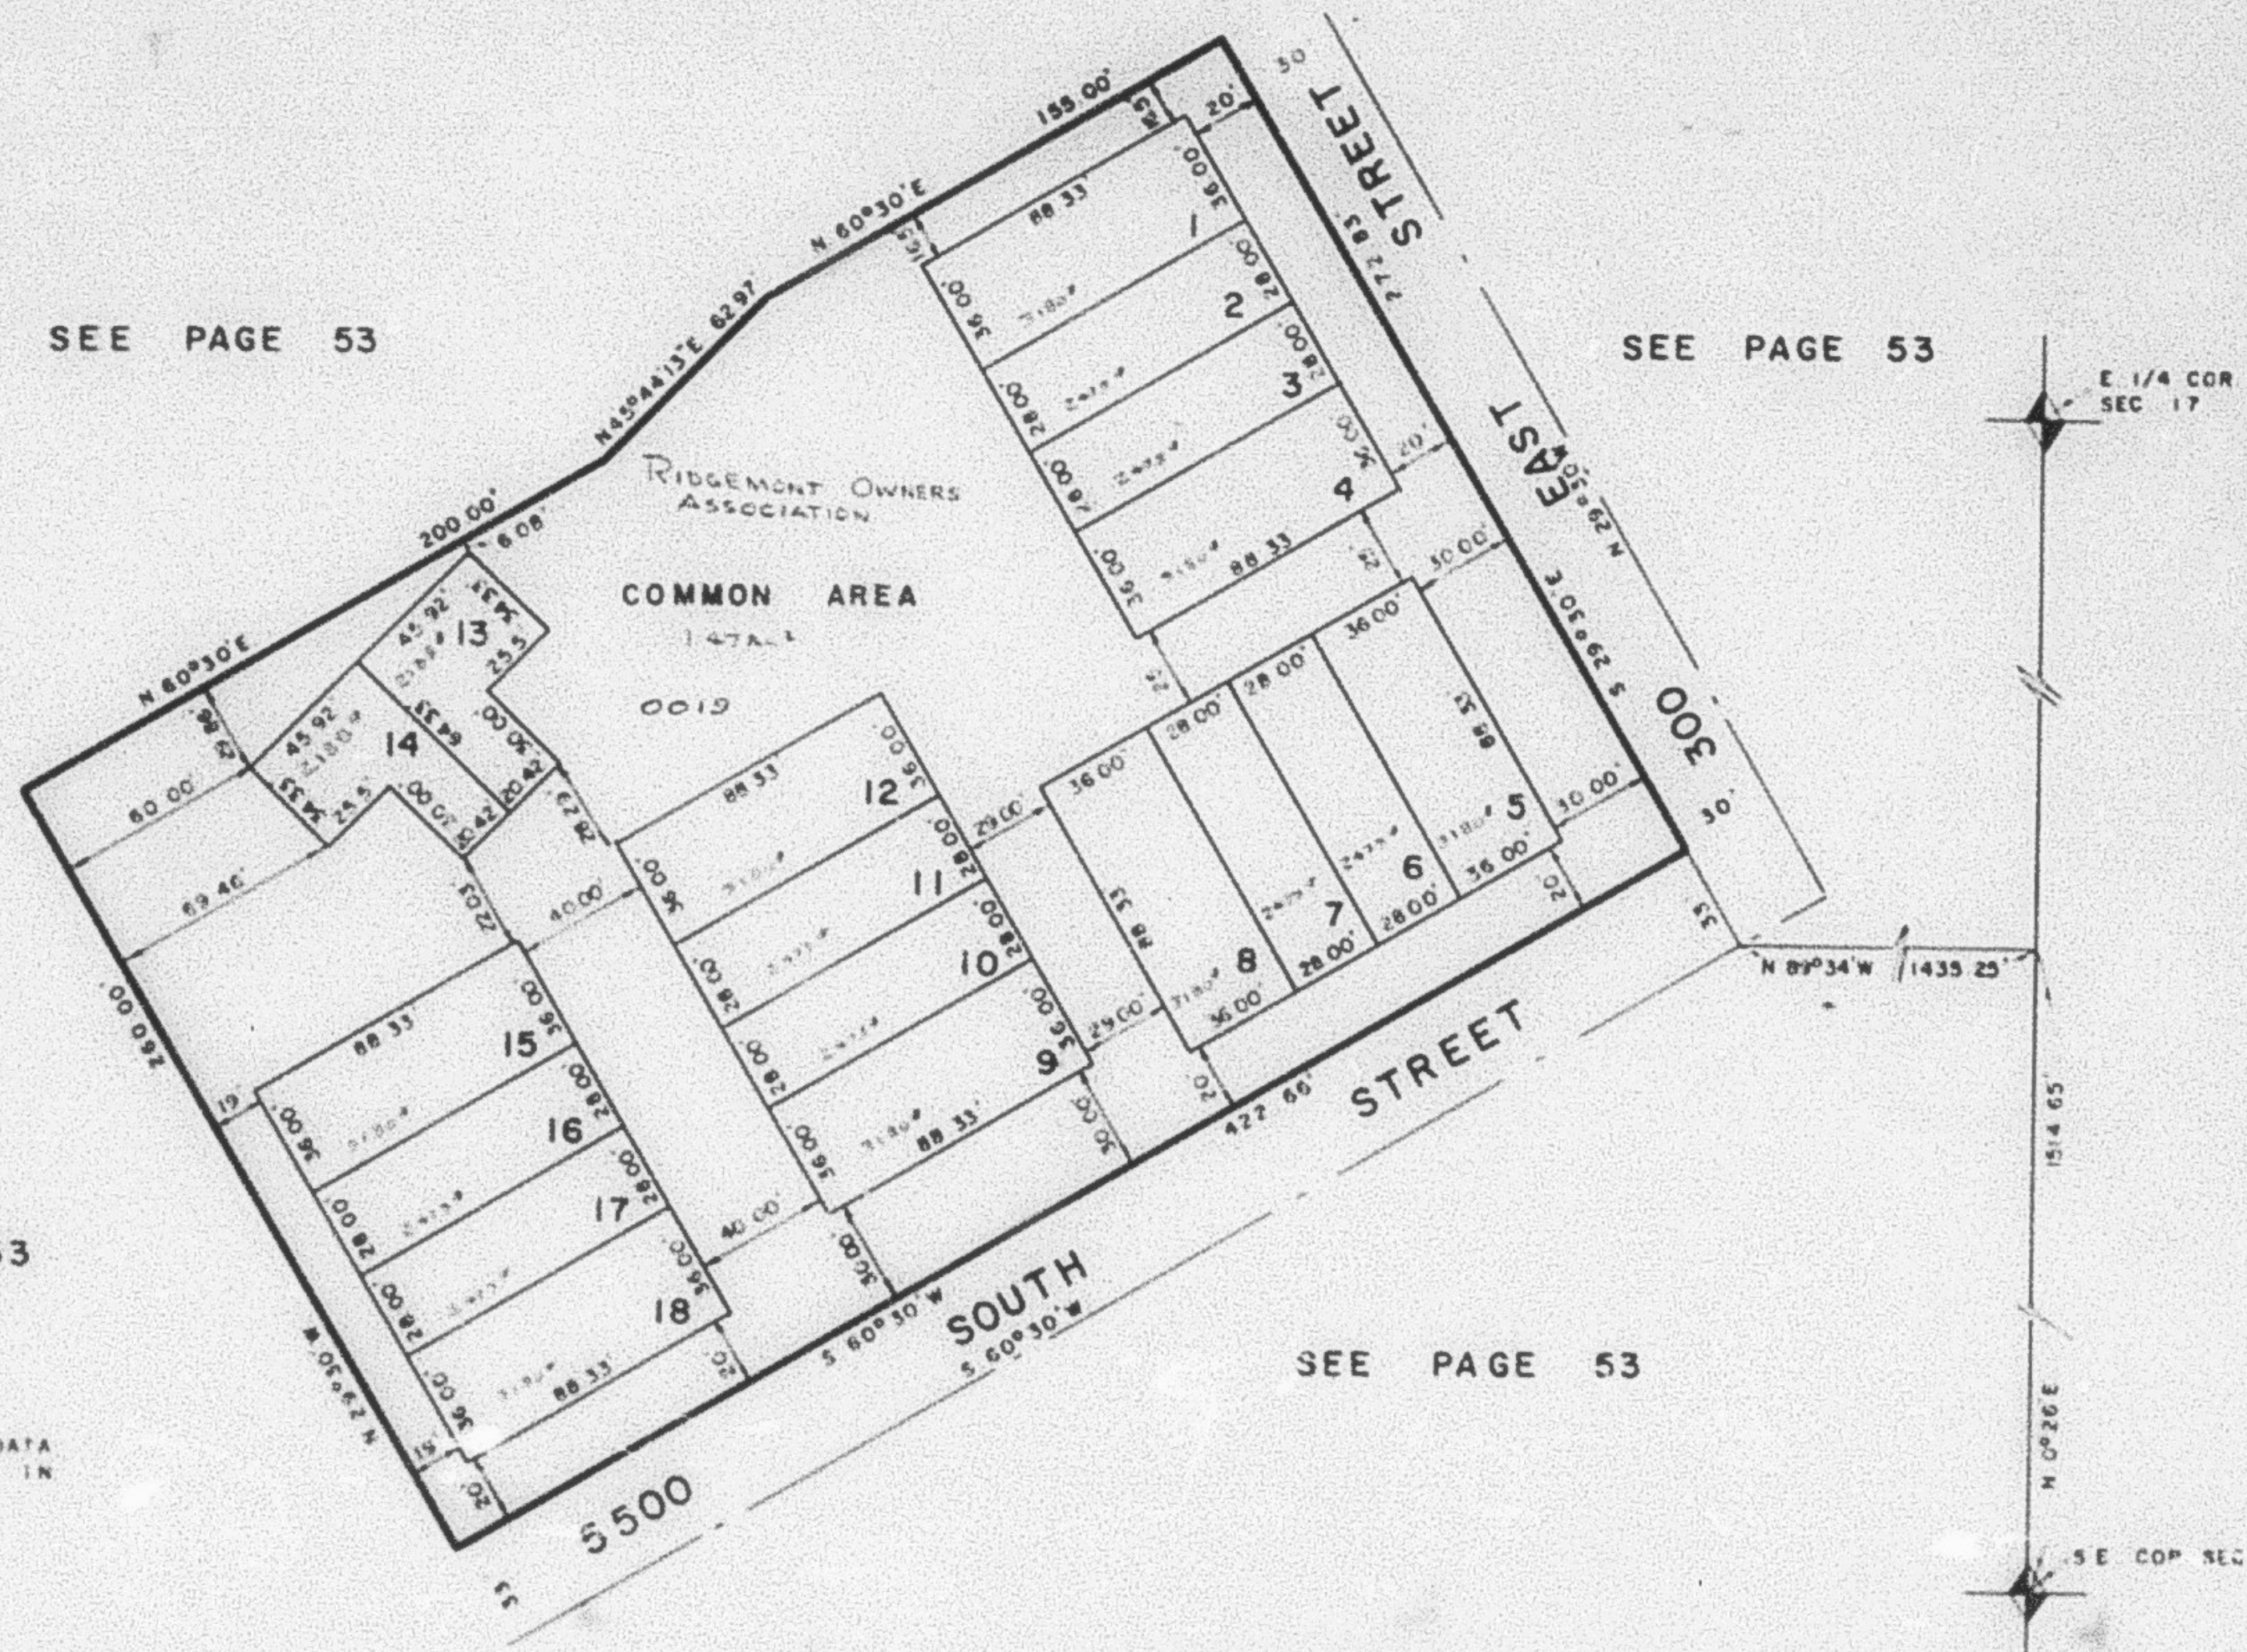

SEE PAGE 53

SEE PAGE 53

FOR COMPLETE ENG. DATA
SEE ORIG. DEED PLAT IN
BOOK 22, PAGE 29

LOT NO.	SERIAL NO.	NAMES OF OWNERSHIP
1	0001	FRED W. GILCHRIST & LAURA W.
2	0002	ROBERT C. GILCHRIST & MARIE RUTH GILCHRIST
3	0003	ORLYNE GILCHRIST & KAREN
4	0004	
5	0005	
6	0006	ROBERT J. WATSON & SANDRA M.
7	0007	ROBERT L. WATSON & KAREN L.
8	0008	LEONARD WATSON
9	0009	

LOT NO.	SERIAL NO.	NAMES OF OWNERSHIP
10	0010	KENNETH E. & ELLAISE HAGMAN
11	0011	NORMA C. HAGMAN
12	0012	KENNETH MOYLE BUSTON & HOPE RICHARDS
13	0013	LEONARD P. FITZPATRICK & SHARON K.
14	0014	DALE C. & DONNA F. ROBERTSON
15	0015	JAMES W. BROWN & JOYCE M.
16	0016	
17	0017	LEAH F. HARRISON
18	0018	DIXIE L. LEIGH

W.F.J.
5-79